




HANSON PROFESSIONAL SERVICES INC.

815 Commerce Drive, Suite 200
Oak Brook, Illinois 60523
Telephone: 630.990.3800
Fax: 630.990.3801

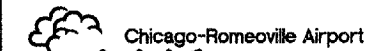

JOLIET REGIONAL PORT DISTRICT

1 Hangar Road
Romeoville, Illinois 60446
Telephone: 815.838.9497
Fax: 815.838.9524

EXTEND TAXIWAY E: CONSTRUCT
GA APRON, AVGAS FUELING APRON
AND AUTO PARK 100

AIP PROJECT NO. 3-17-0140-B38
IDA PROJECT NO. LOT-3441

No.	Drawing Issue Description	Date	By

Date
MARCH 25, 2005

Sheet Title
**STAKING PLAN
ALIGNMENT 200
STA 212+00 TO
STA 215+31.50
WEST LIMITS**



840-0408041
Project Number
LDH 02/14/05
Layout By Date
LDH/TMM 02/14/05
Designed By Date
RMH 03/11/05
Reviewed By Date
LDH | KLK | ---
Drawn By Sheet No.

NOTE:
FOR STAKING NOTES, SEE SHEET 23.

CURVE DATA

CURVE #	CENTER	P.C.	P.T.
210	SEE SHEET 20	SEE SHEET 20	SEE SHEET 20
215	SEE SHEET 21	SEE SHEET 21	SEE SHEET 21
216	SEE SHEET 21	SEE SHEET 21	SEE SHEET 21
320	SEE SHEET 23	SEE SHEET 23	SEE SHEET 23
321	SEE SHEET 23	SEE SHEET 23	SEE SHEET 23
322	SEE SHEET 23	SEE SHEET 23	SEE SHEET 23

- LEGEND**
- EXISTING UNDERDRAIN
 - EXISTING STORM SEWER
 - EXISTING TELEPHONE
 - EXISTING GAS
 - EXISTING ELECTRIC
 - EXISTING WATER MAIN
 - EXISTING FENCE
 - EXISTING SWALE
 - PROPOSED STORM SEWER
 - PROPOSED SWALE
 - PROPOSED FENCE
 - EXISTING STORM SEWER MANHOLE
 - EXISTING FLARED END SECTION
 - EXISTING UNDERDRAIN INSPECTION HOLE
 - EXISTING UNDERDRAIN CLEAN OUT
 - PROPOSED STORM SEWER MANHOLE
 - PROPOSED FLARED END SECTION

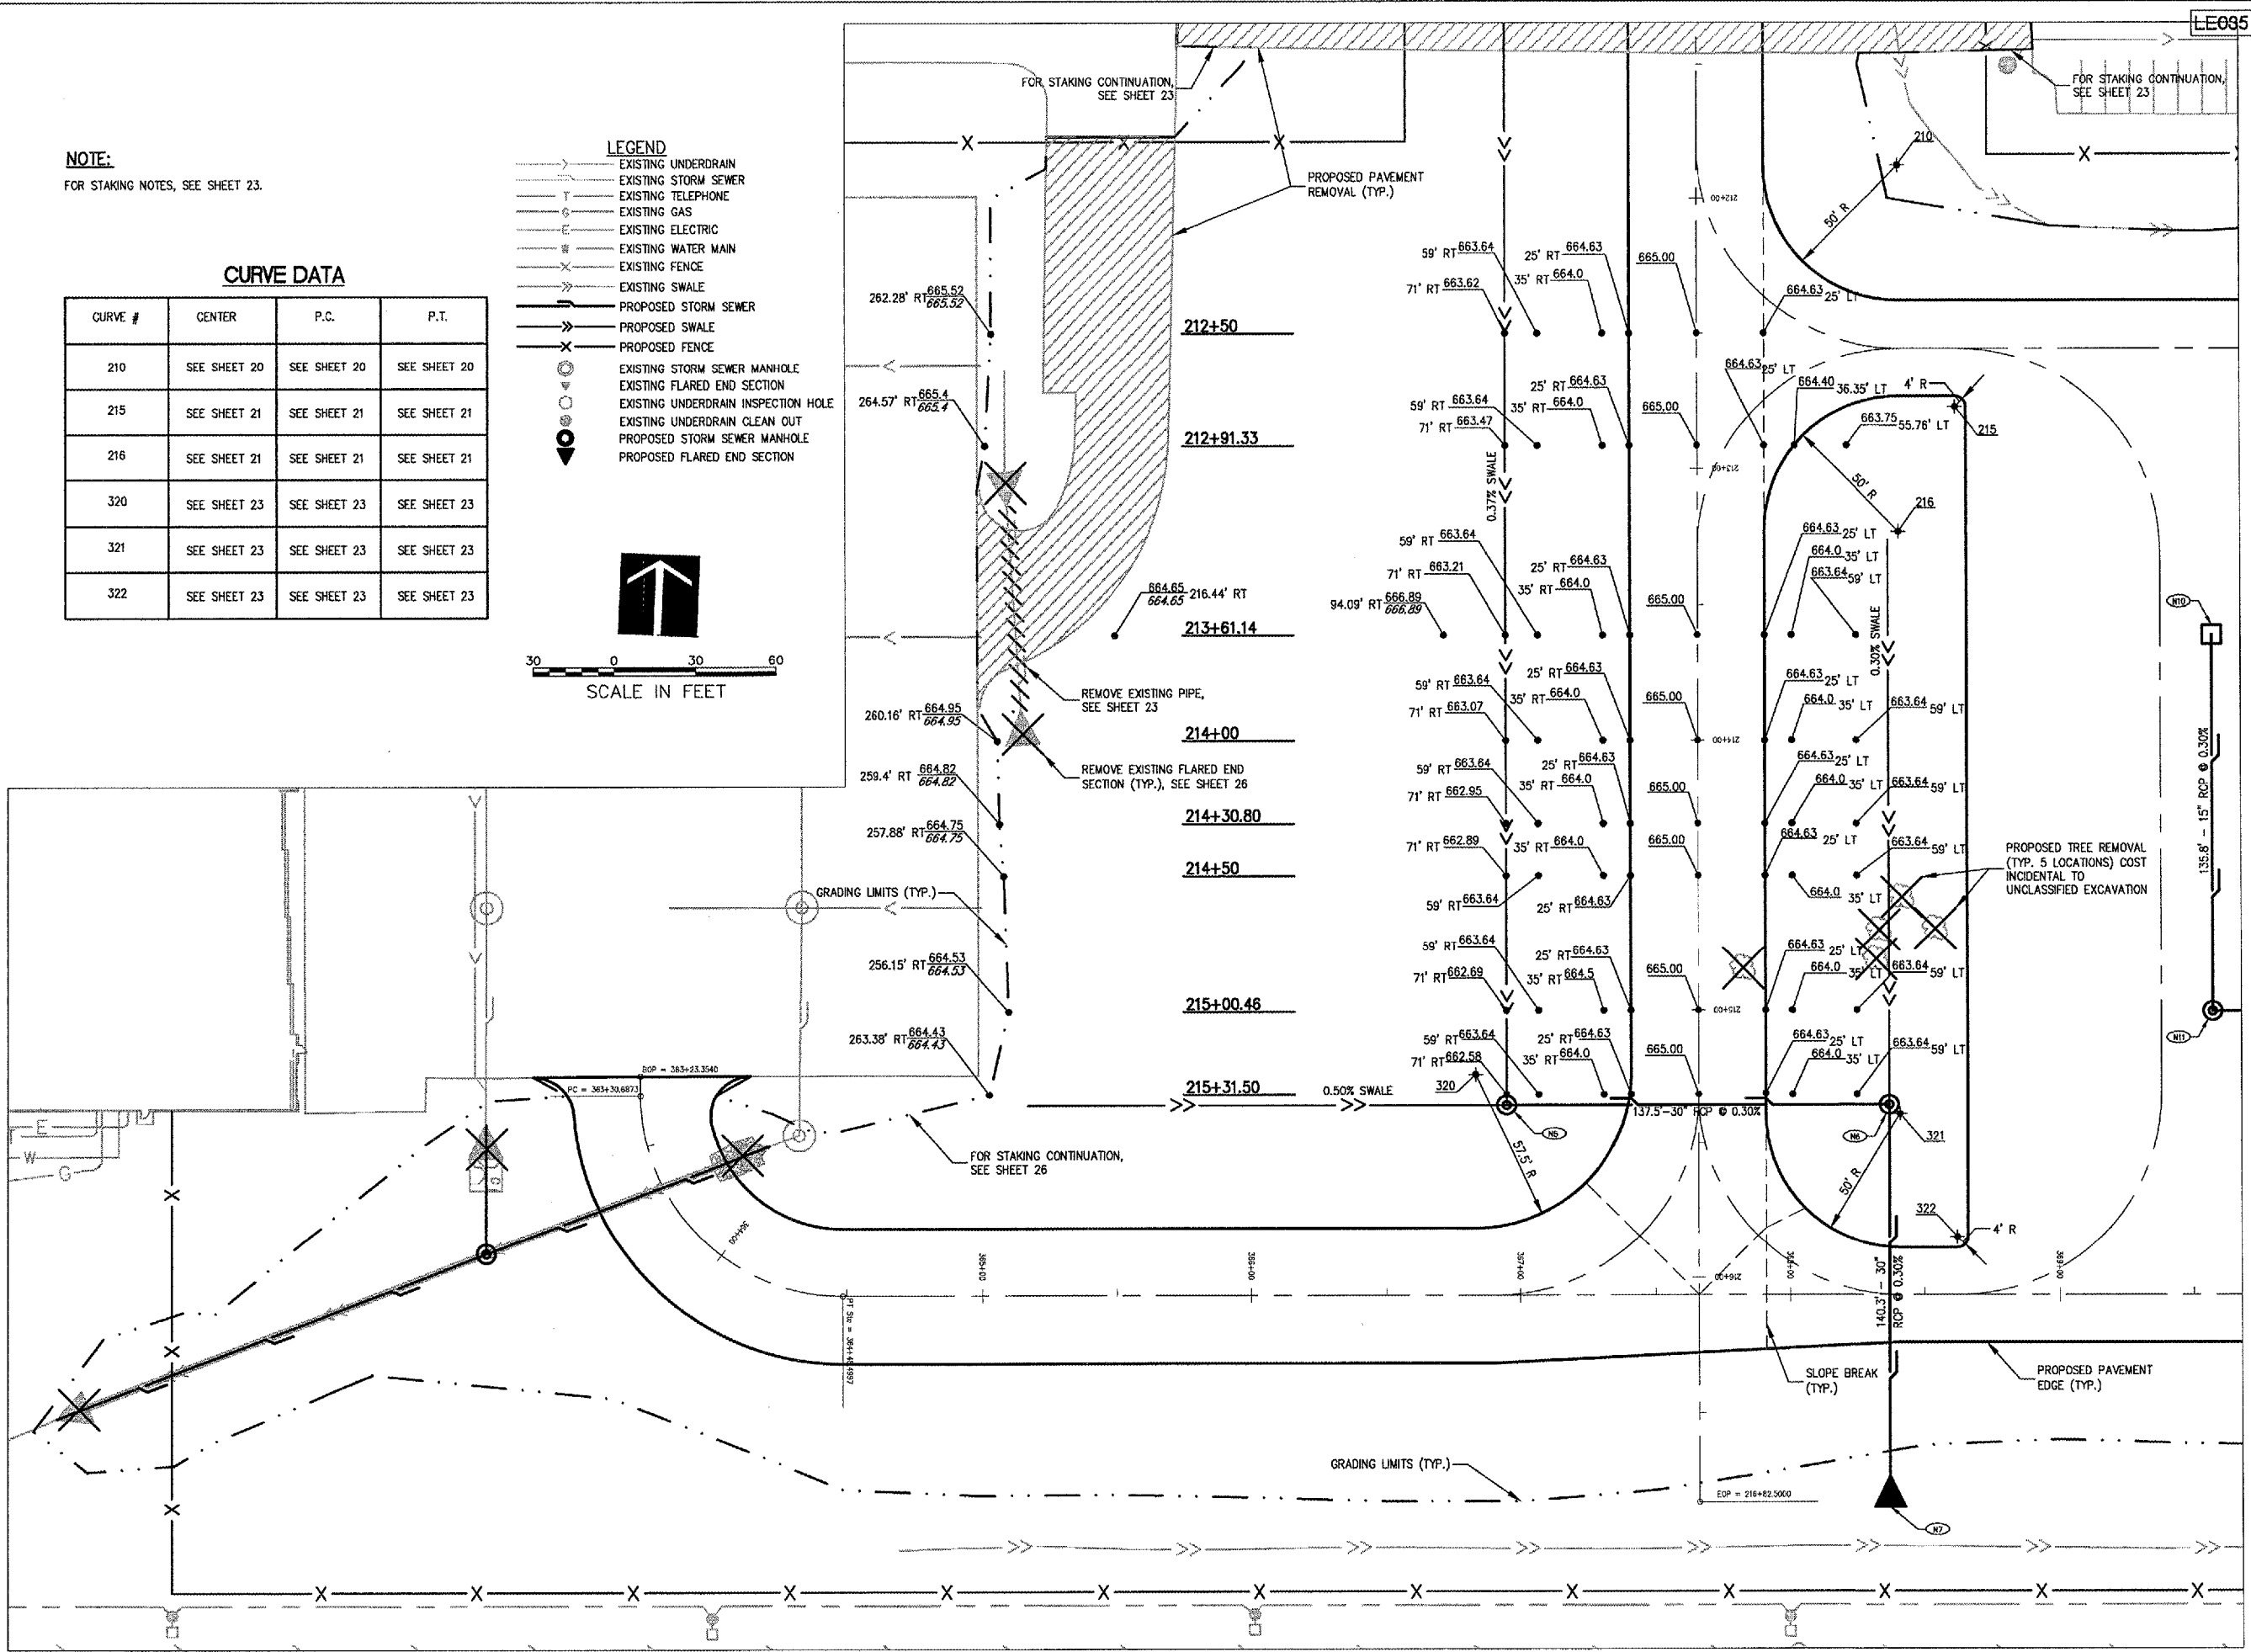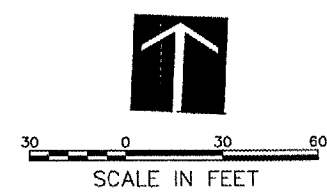

A:\040805\00840\0408041\DRAWINGS\SHEETS\24-STAKING PLAN\DWG MAR 28, 2005 4:08PM TMM