



HANSON PROFESSIONAL SERVICES INC.

815 Commerce Drive, Suite 200
Oak Brook, Illinois 60523
Telephone: 630.990.3800
Fax: 630.990.3801



JOLIET REGIONAL PORT DISTRICT

1 Hangar Road
Romeoville, Illinois 60446
Telephone: 815.838.9497
Fax: 815.838.9524

EXTEND TAXIWAY E: CONSTRUCT
GA APRON, AVGAS FUELING APRON
AND AUTO PARK 100

AIP PROJECT NO. 3-17-0140-B38
IDA PROJECT NO. LOT-3441

NOTE:
FOR STAKING NOTES, SEE SHEET 23.





30 0 30 60
SCALE IN FEET

- LEGEND**
- > EXISTING UNDERDRAIN
 - > EXISTING STORM SEWER
 - > EXISTING TELEPHONE
 - > EXISTING GAS
 - > EXISTING ELECTRIC
 - > EXISTING WATER MAIN
 - > EXISTING FENCE
 - > EXISTING SWALE
 - > PROPOSED STORM SEWER
 - > PROPOSED SWALE
 - > PROPOSED FENCE
 - EXISTING STORM SEWER MANHOLE
 - EXISTING FLARED END SECTION
 - EXISTING UNDERDRAIN INSPECTION HOLE
 - EXISTING UNDERDRAIN CLEAN OUT
 - PROPOSED STORM SEWER MANHOLE
 - PROPOSED FLARED END SECTION

CURVE DATA

CURVE #	CENTER	P.C.	P.T.
211	SEE SHEET 22	SEE SHEET 22	SEE SHEET 22
212	SEE SHEET 22	SEE SHEET 22	SEE SHEET 22
213	SEE SHEET 22	SEE SHEET 22	SEE SHEET 22
214	SEE SHEET 22	SEE SHEET 22	SEE SHEET 22
323	SEE SHEET 22	SEE SHEET 22	SEE SHEET 22
324	SEE SHEET 22	SEE SHEET 22	SEE SHEET 22
325	SEE SHEET 22	SEE SHEET 22	SEE SHEET 22
326	SEE SHEET 22	SEE SHEET 22	SEE SHEET 22
327	SEE SHEET 22	SEE SHEET 22	SEE SHEET 22
328	SEE SHEET 22	SEE SHEET 22	SEE SHEET 22
328	SEE SHEET 22	SEE SHEET 22	SEE SHEET 22

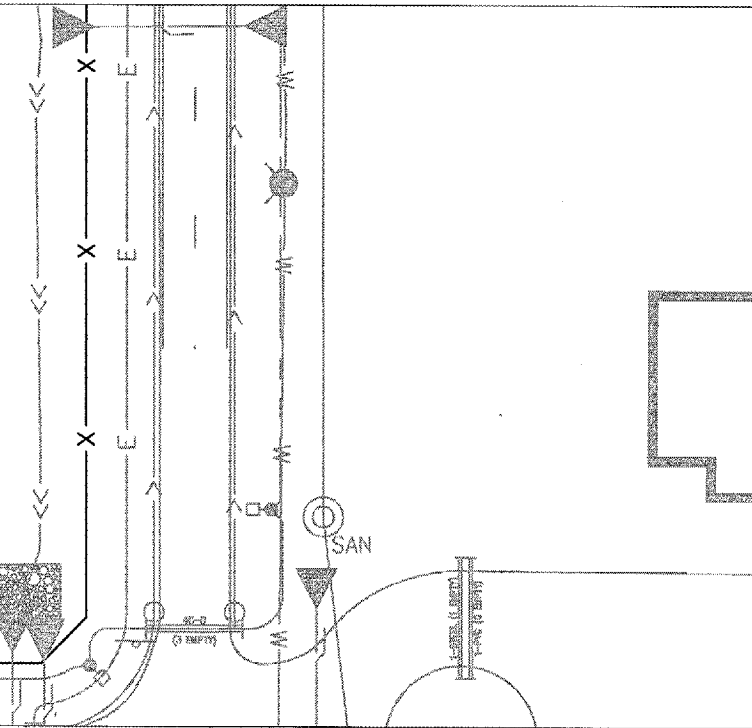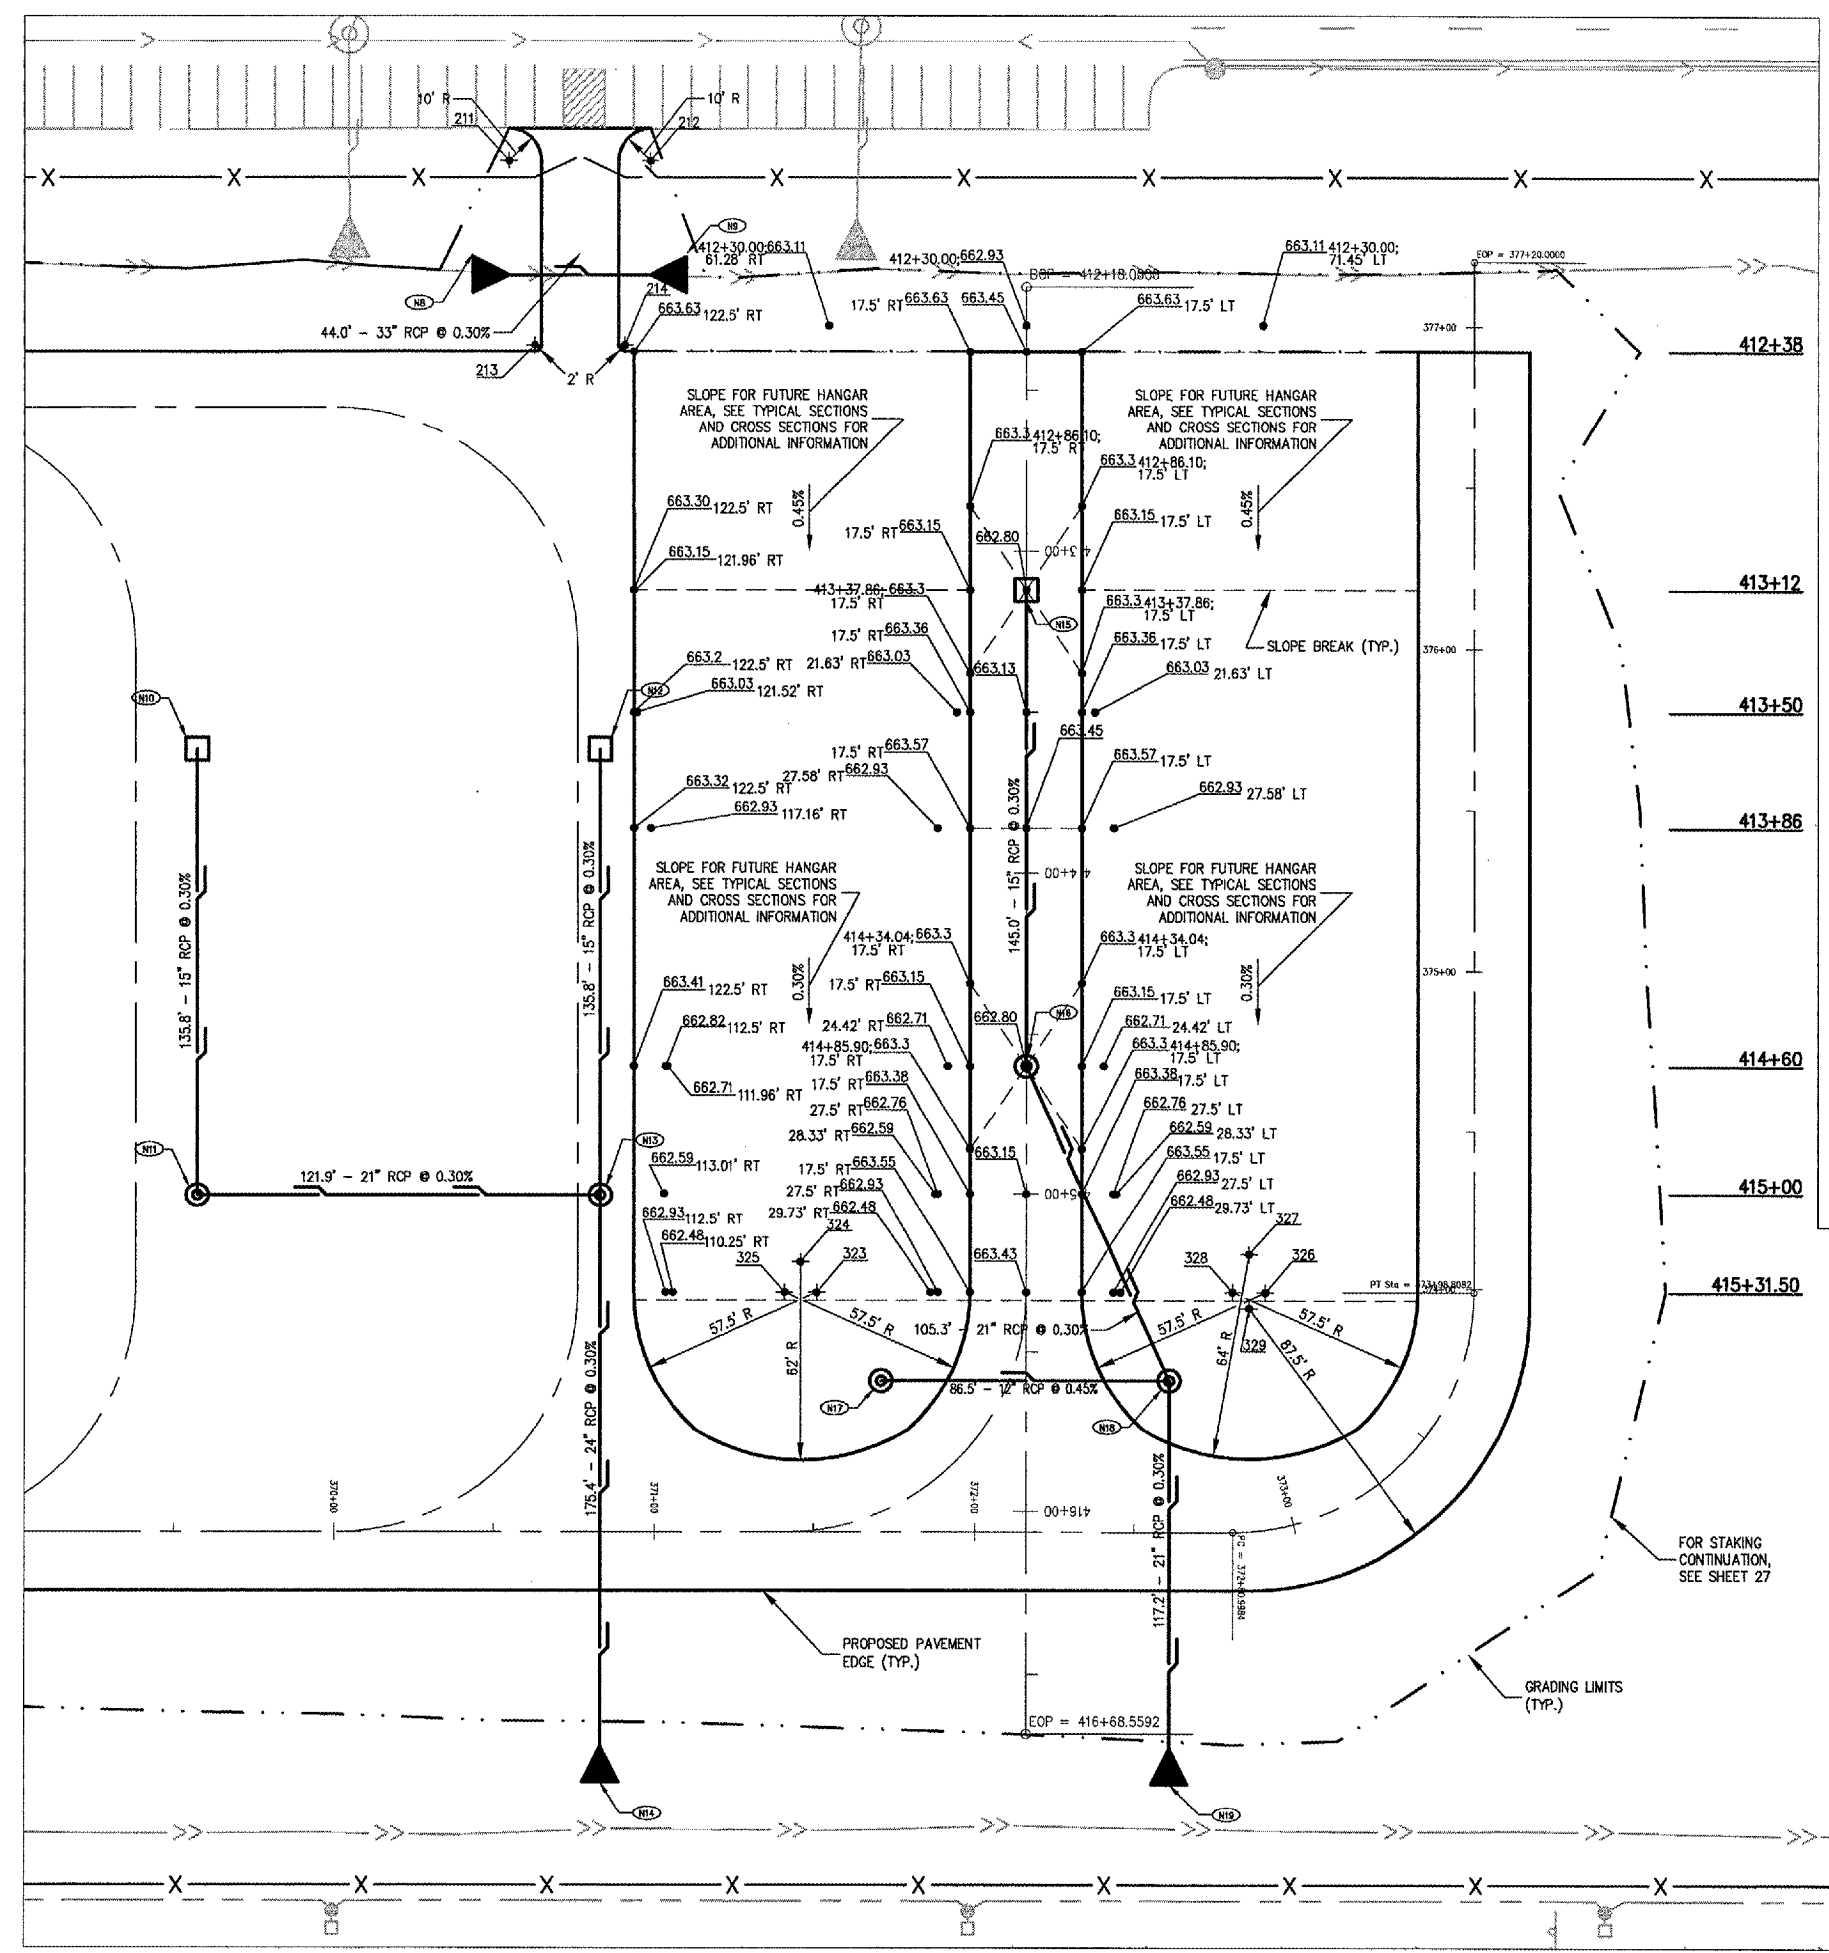

No.	Drawing Issue Description	Date	By

Date
MARCH 25, 2005
Sheet Title

**STAKING PLAN
ALIGNMENT 400**

840-04D8041
Project Number

LDH	02/14/05
Layout By	Date
LDH/TMM	02/14/05
Designed By	Date
RMH	03/11/05
Reviewed By	Date
LDH	KLK
Drawn By	Sheet No.

F:\04\085\08040\08040\DRAWINGS\SHEETS\28-STAKING PLAN\DWG.MAR 26, 2005 12:14PM TMM