



HANSON PROFESSIONAL SERVICES INC.

815 Commerce Drive, Suite 200
Oak Brook, Illinois 60523
Telephone: 630.990.3800
Fax: 630.990.3801




JOLIET REGIONAL PORT DISTRICT

1 Hangar Road
Romeoville, Illinois 60446
Telephone: 815.838.9497
Fax: 815.838.9524

EXTEND TAXIWAY E; CONSTRUCT
GA APRON, AVGAS FUELING APRON
AND AUTO PARK 100

AIP PROJECT NO. 3-17-0140-B38
IDA PROJECT NO. LOT-3441

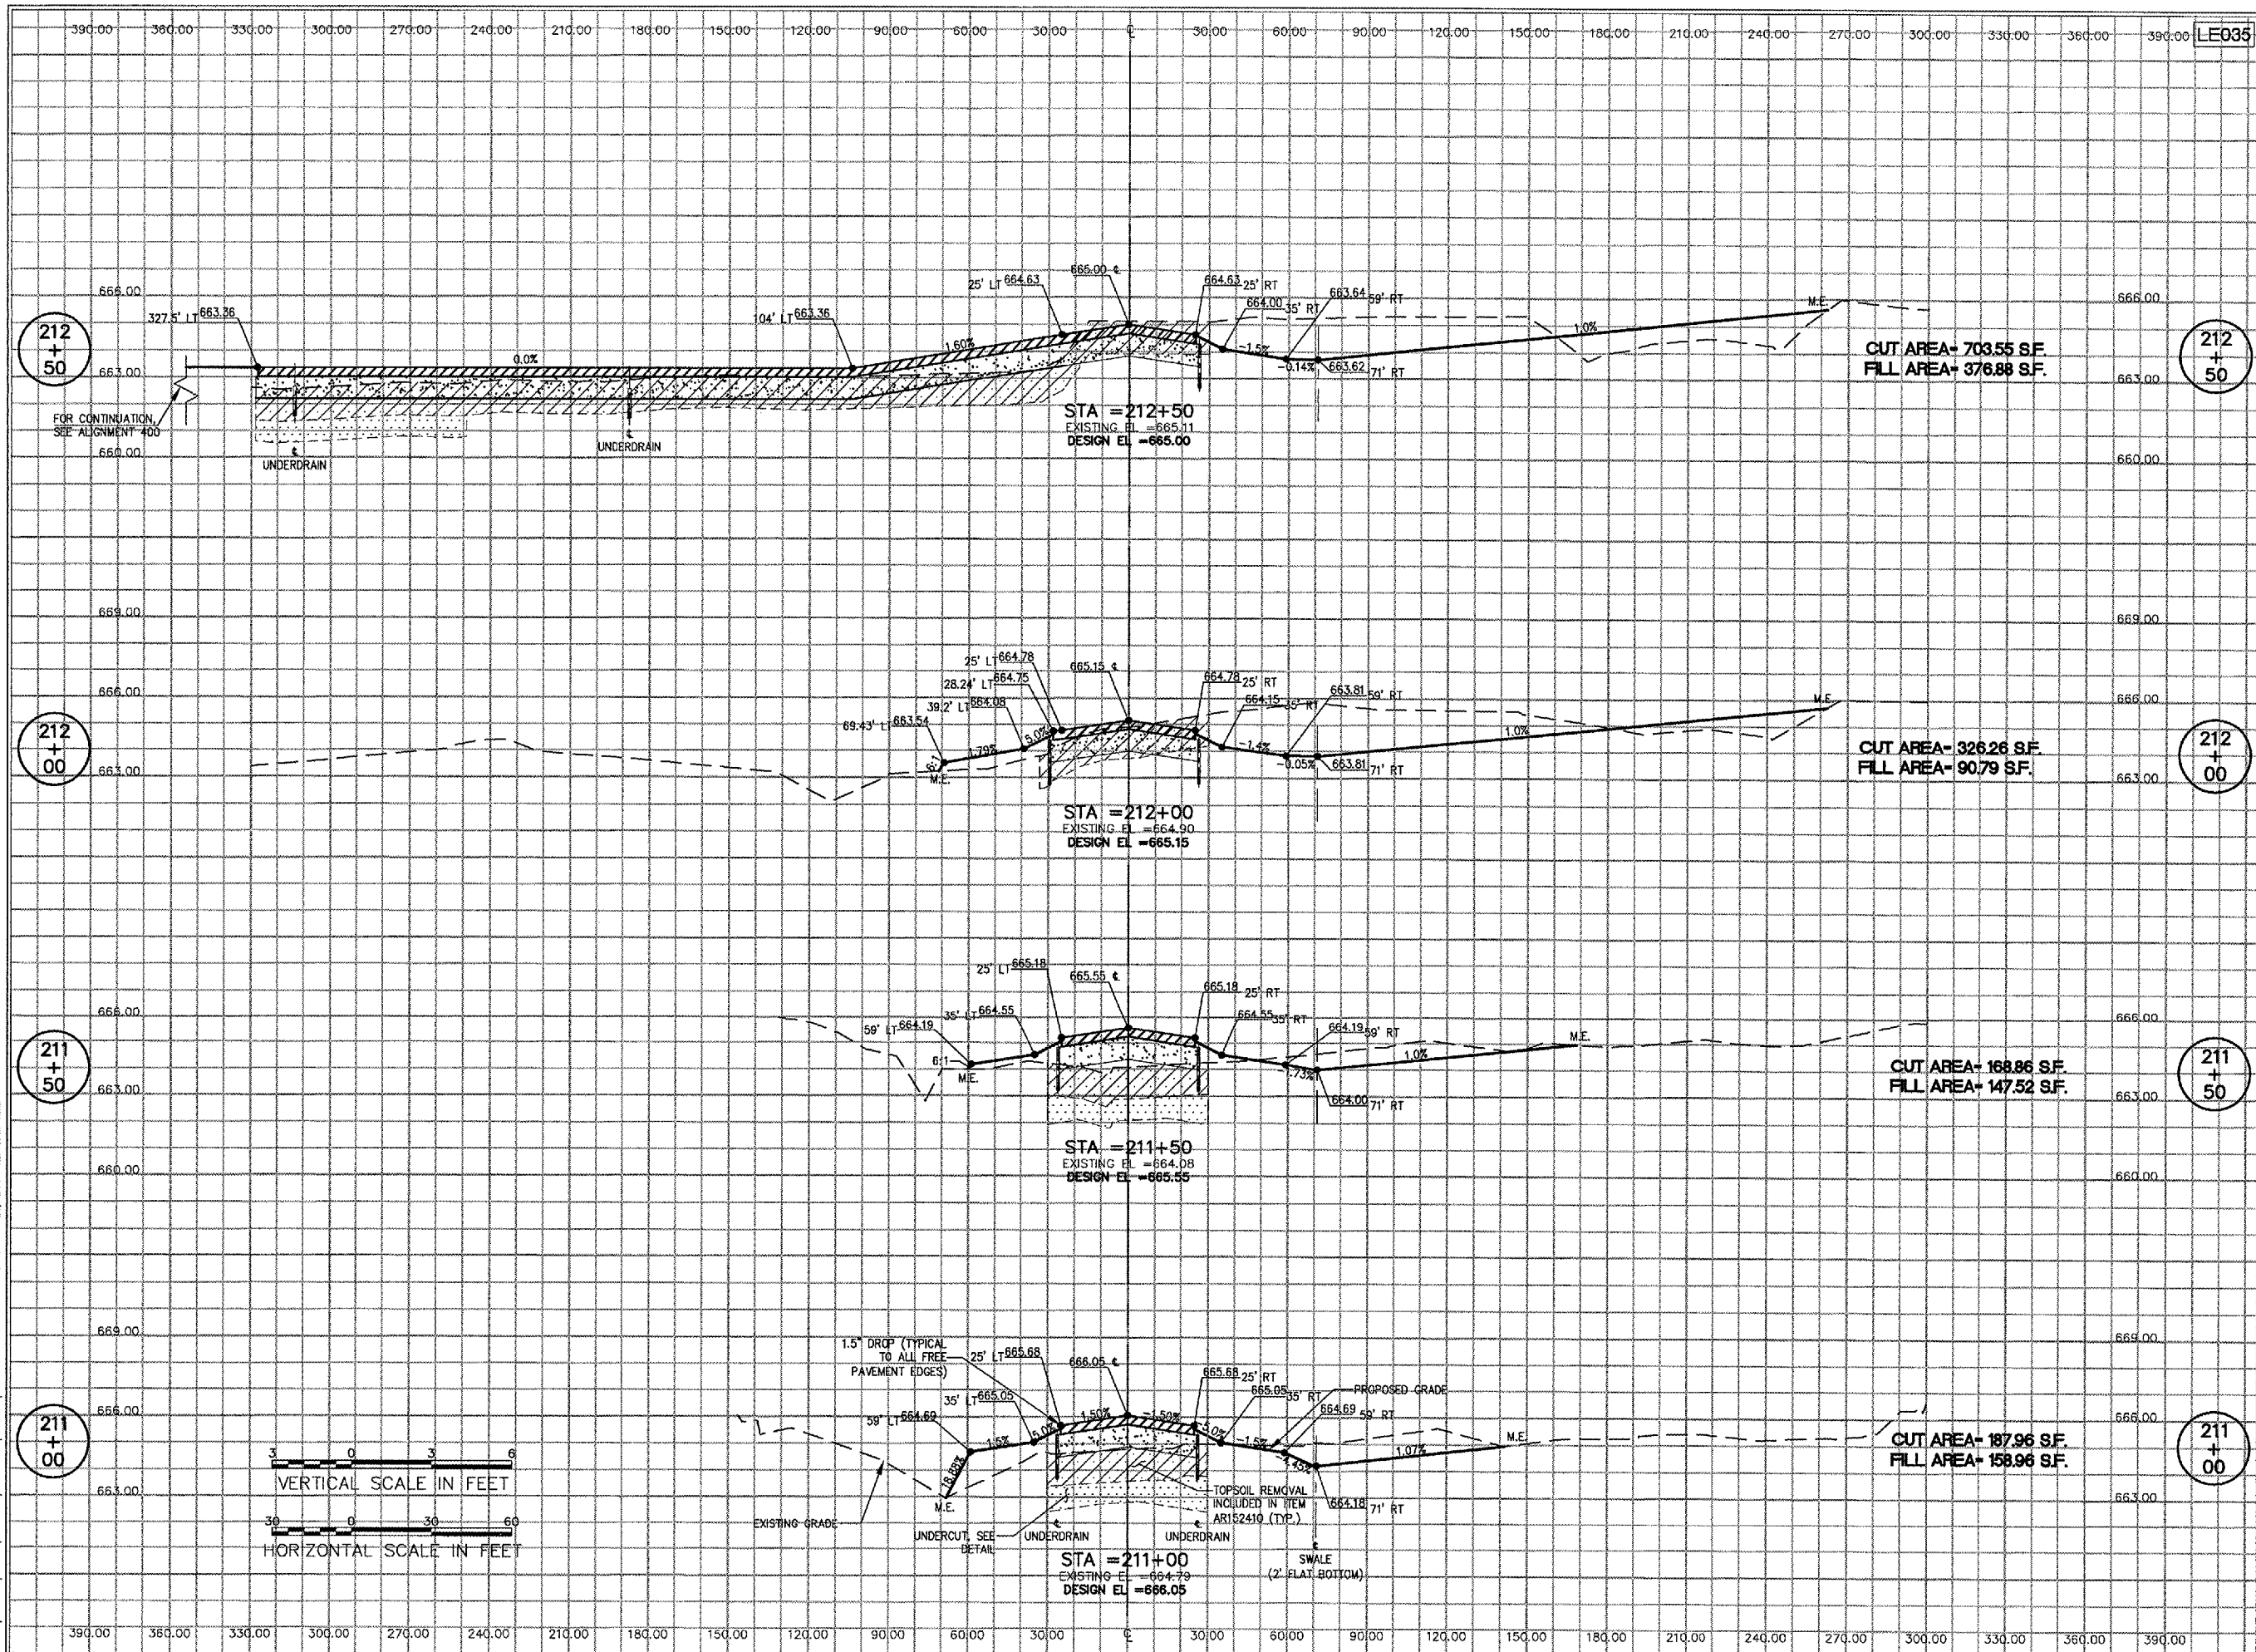

No.	Drawing Issue Description	Date	By

Date: MARCH 25, 2005
Sheet Title:

**CROSS SECTIONS
ALIGNMENT 200
STA 211+00 THRU
STA 212+50**

840-04D8041
 Project Number
 LDH 02/08/05
 Layout By Date
 LDH/TMM 03/02/05
 Designed By Date
 RMH 03/16/05
 Reviewed By Date
 LDH
 Drawn By
 Sheet No.

I:\040095\009401\040094\1\DRAWINGS\SHEETS\2-CROSS SECTIONS\200.DWG MAR 28, 2005 12:15PM TMM