



HANSON PROFESSIONAL SERVICES INC.

815 Commerce Drive, Suite 200  
Oak Brook, Illinois 60523  
Telephone: 630.990.3800  
Fax: 630.990.3801




JOLIET REGIONAL PORT DISTRICT

1 Hangar Road  
Romeoville, Illinois 60446  
Telephone: 815.838.9497  
Fax: 815.838.9524

EXTEND TAXIWAY E; CONSTRUCT  
GA APRON, AVGAS FUELING APRON  
AND AUTO PARK 100

AIP PROJECT NO. 3-17-0140-B38  
IDA PROJECT NO. LOT-3441

I:\PAGE5\00840\0408041\DRAWINGS\SHEETS\41-CROSS SECTIONS PARKING LOT.DWG MAR 28, 2005 12:15PM TMM

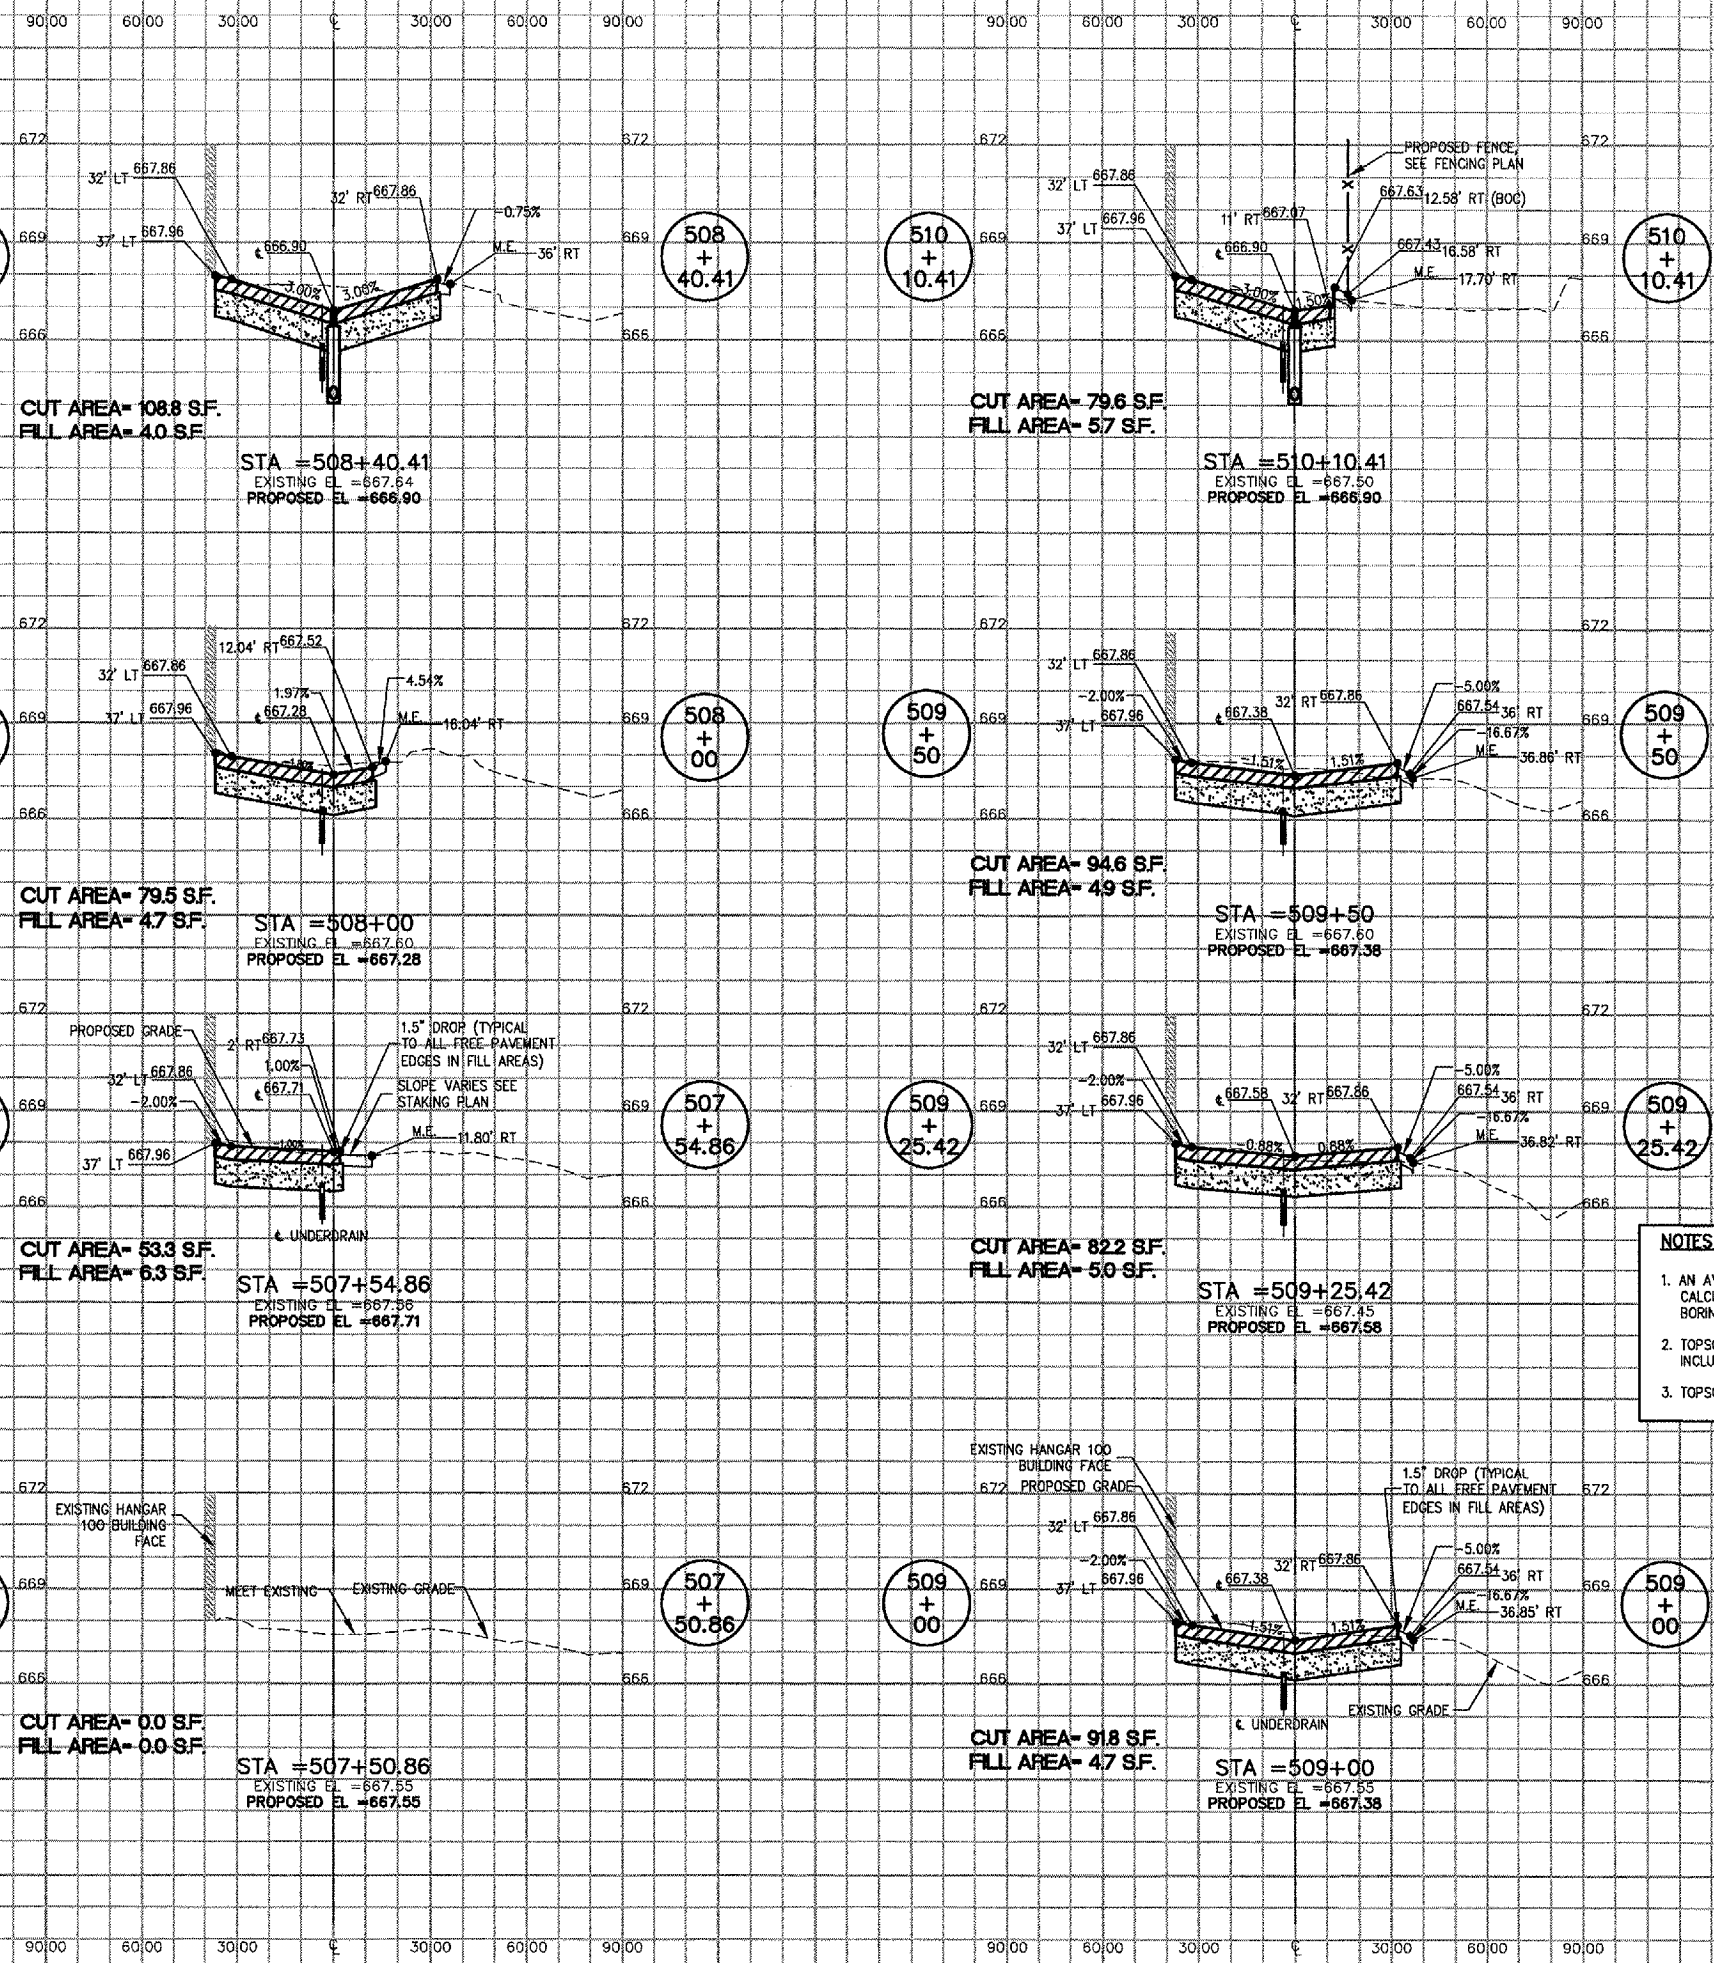

**NOTES (ALIGNMENT 500 ONLY):**

1. AN AVERAGE TOPSOIL THICKNESS OF 0.9' WAS USED IN EARTHWORK CALCULATIONS BASED ON THE TOPSOIL THICKNESSES SHOWN IN THE BORING LOGS.
2. TOPSOIL TO BE REMOVED WITHIN 5' OF PAVEMENT EDGES. QUANTITY INCLUDED IN THE CUT AREA SHOWN FOR EACH SECTION.
3. TOPSOIL STRIPPING NOT SHOWN FOR ALIGNMENT 500 FOR CLARITY.



No.	Drawing Issue Description	Date	By

Date: MARCH 25, 2005

Sheet Title: CROSS SECTIONS ALIGNMENT 500 STA. 507+50.86 TO 510+10.41

840-04D8041  
Project Number  
TMM 03/02/05  
Layout By Date  
TMM 03/02/05  
Designed By Date  
RMH 03/07/05  
Reviewed By Date  
TMM  
Drawn By