





HANSON PROFESSIONAL SERVICES INC.  
 815 Commerce Drive, Suite 200  
 Oak Brook, Illinois 60523  
 Telephone: 630.990.3800  
 Fax: 630.990.3801



JOLIET REGIONAL PORT DISTRICT  
 1 Hangar Road  
 Romeoville, Illinois 60446  
 Telephone: 815.838.9497  
 Fax: 815.838.9524

**EXTEND TAXIWAY E: CONSTRUCT  
 GA APRON, AVGAS FUELING APRON  
 AND AUTO PARK 100**

AIP PROJECT NO. 3-17-0140-B38  
 IDA PROJECT NO. LOT-3441

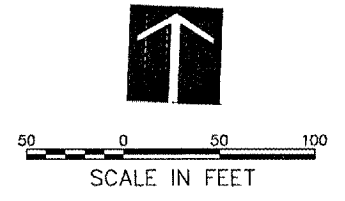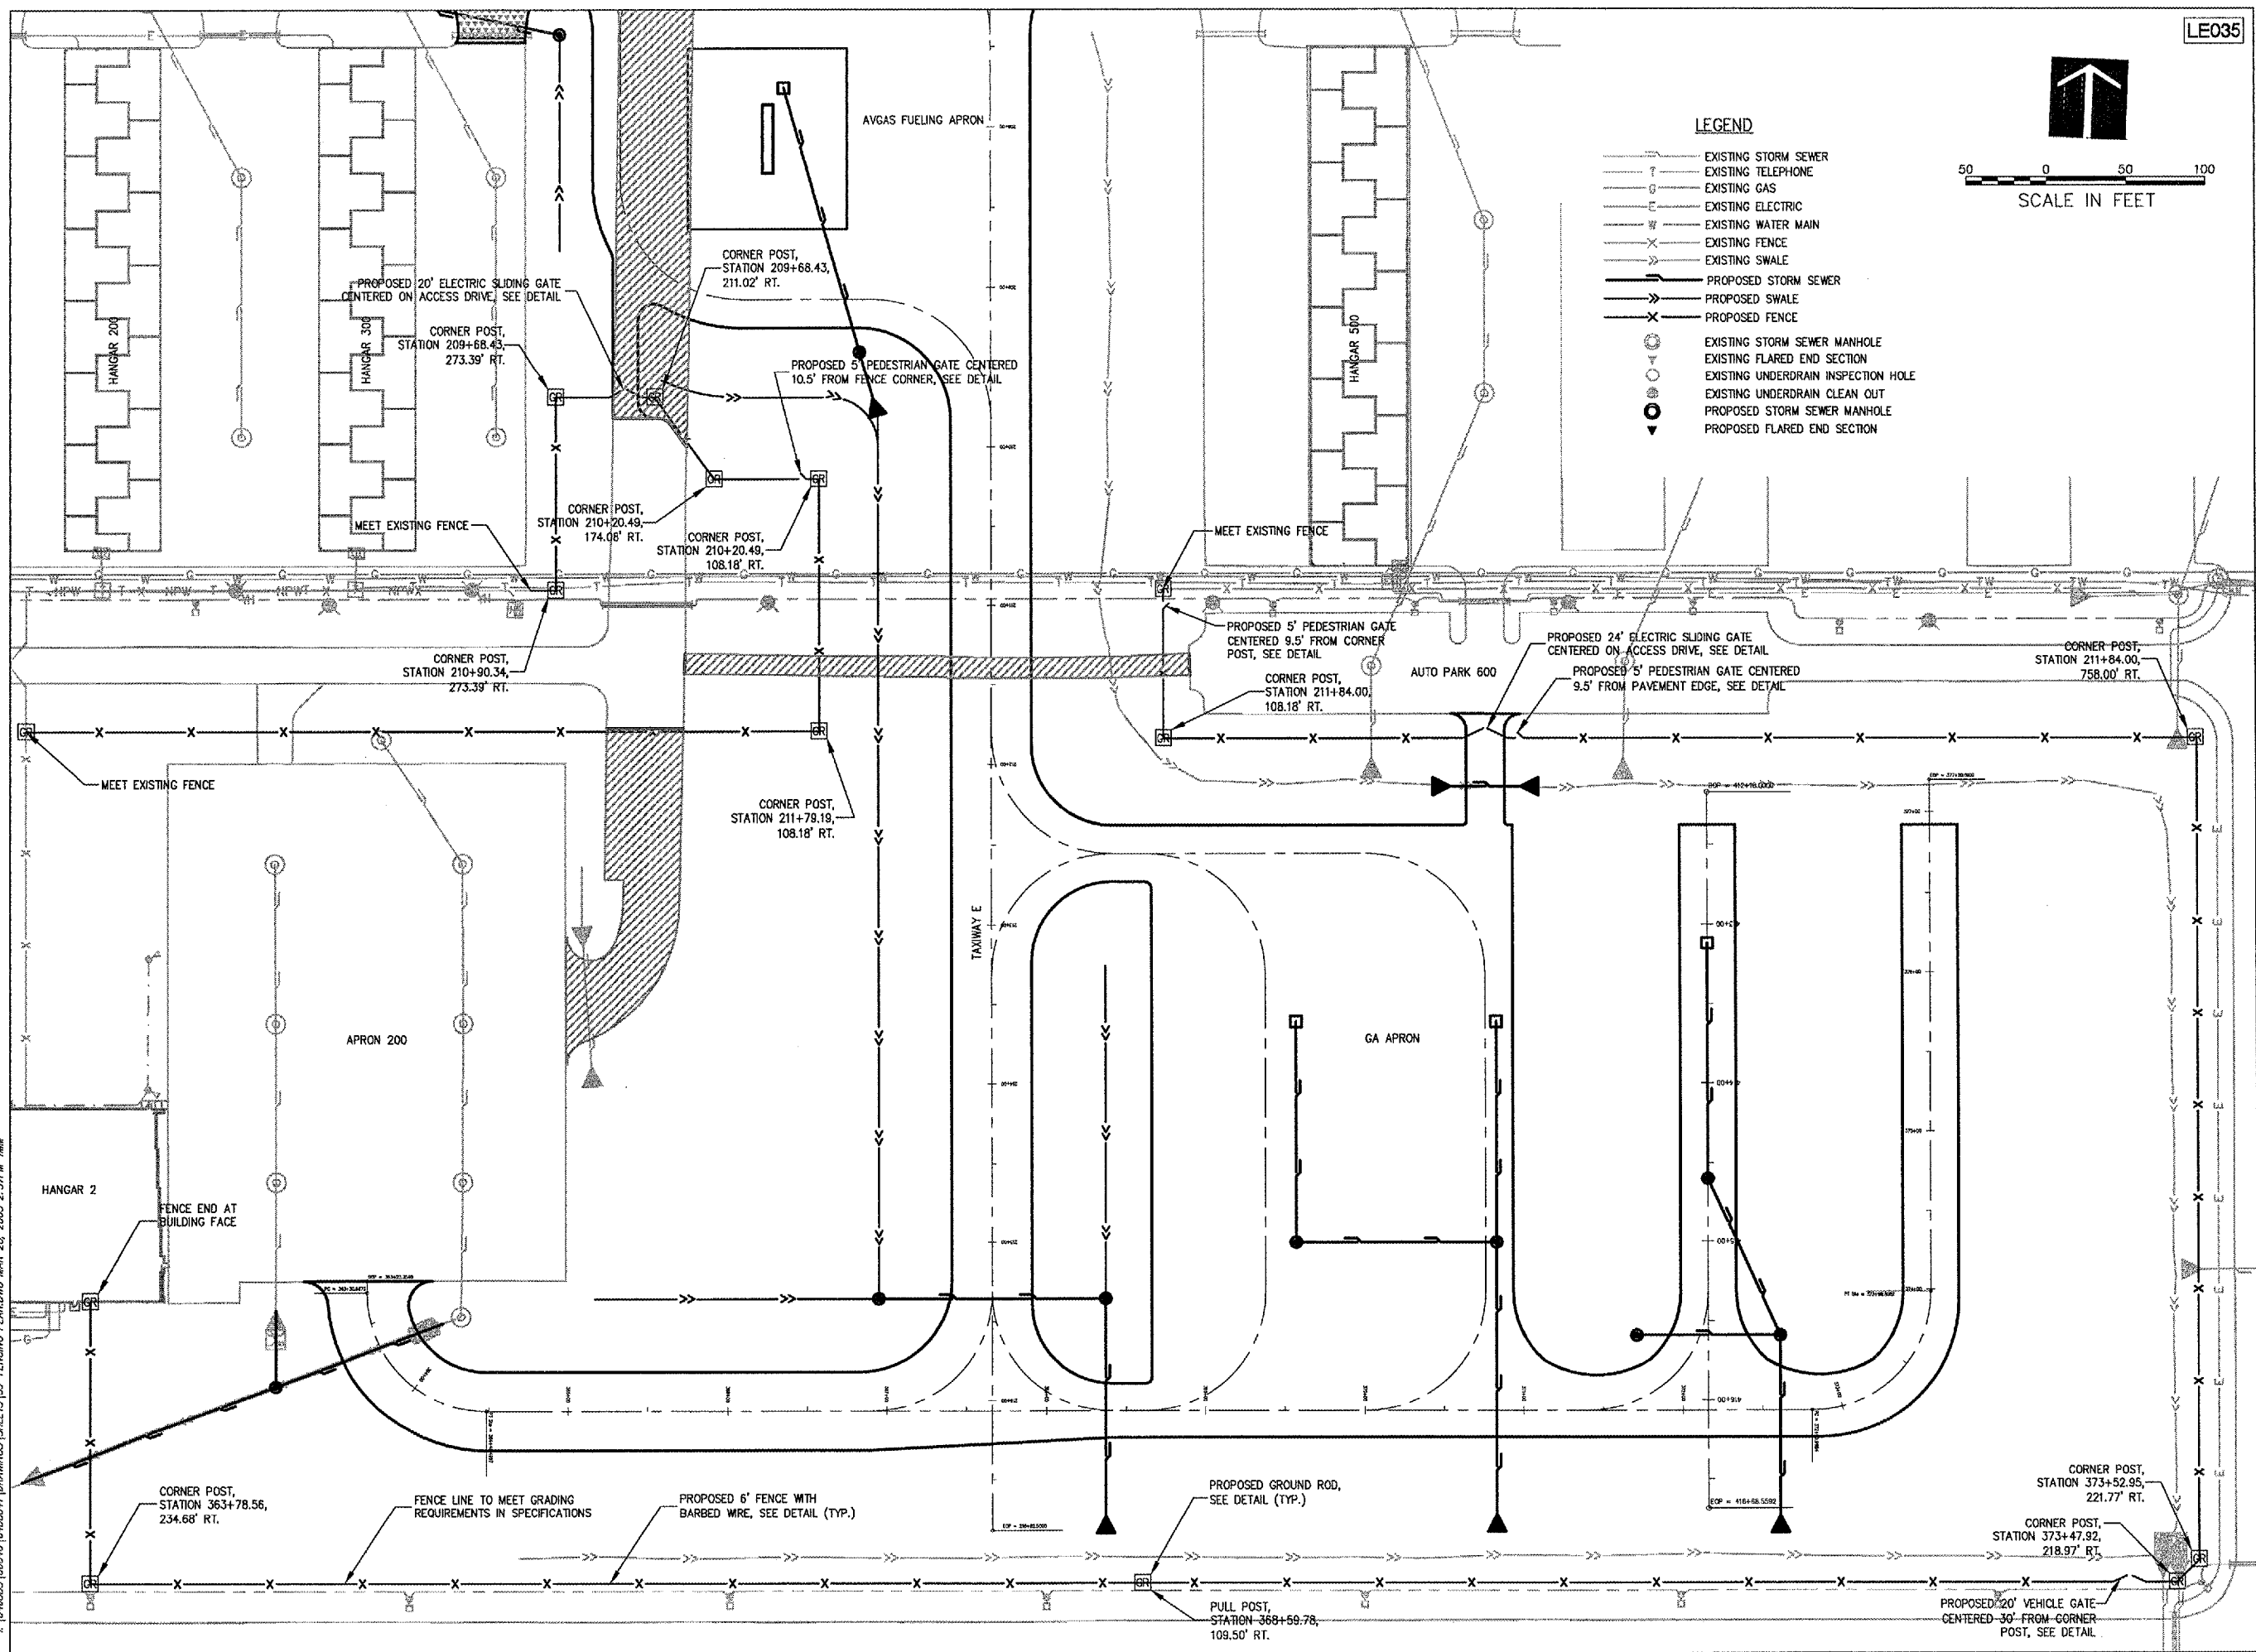

- LEGEND**
- EXISTING STORM SEWER
  - - - EXISTING TELEPHONE
  - - - EXISTING GAS
  - - - EXISTING ELECTRIC
  - - - EXISTING WATER MAIN
  - - - EXISTING FENCE
  - - - EXISTING SWALE
  - PROPOSED STORM SEWER
  - PROPOSED SWALE
  - PROPOSED FENCE
  - EXISTING STORM SEWER MANHOLE
  - EXISTING FLARED END SECTION
  - EXISTING UNDERDRAIN INSPECTION HOLE
  - EXISTING UNDERDRAIN CLEAN OUT
  - PROPOSED STORM SEWER MANHOLE
  - PROPOSED FLARED END SECTION

A:\04\05\00040\000041\DRAWINGS\SHEETS\59-FENCING-PLAN\DRAWING MAR 28, 2005 2:57PM TMM

No.	Drawing Issue	Description	Date	By

Date: MARCH 25, 2005  
 Sheet Title:

**FENCING PLAN  
 TAXIWAY E, GA APRON  
 AND FUELING APRON  
 (ADDITIVE NO. 1)**

840-04D8041  
 Project Number  
 LDH 03/02/05  
 Layout By Date  
 LDH/TMM 03/02/05  
 Designed By Date  
 RMH 03/15/05  
 Reviewed By Date  
 LDH | TMM | ---  
 Drawn By Sheet No.