


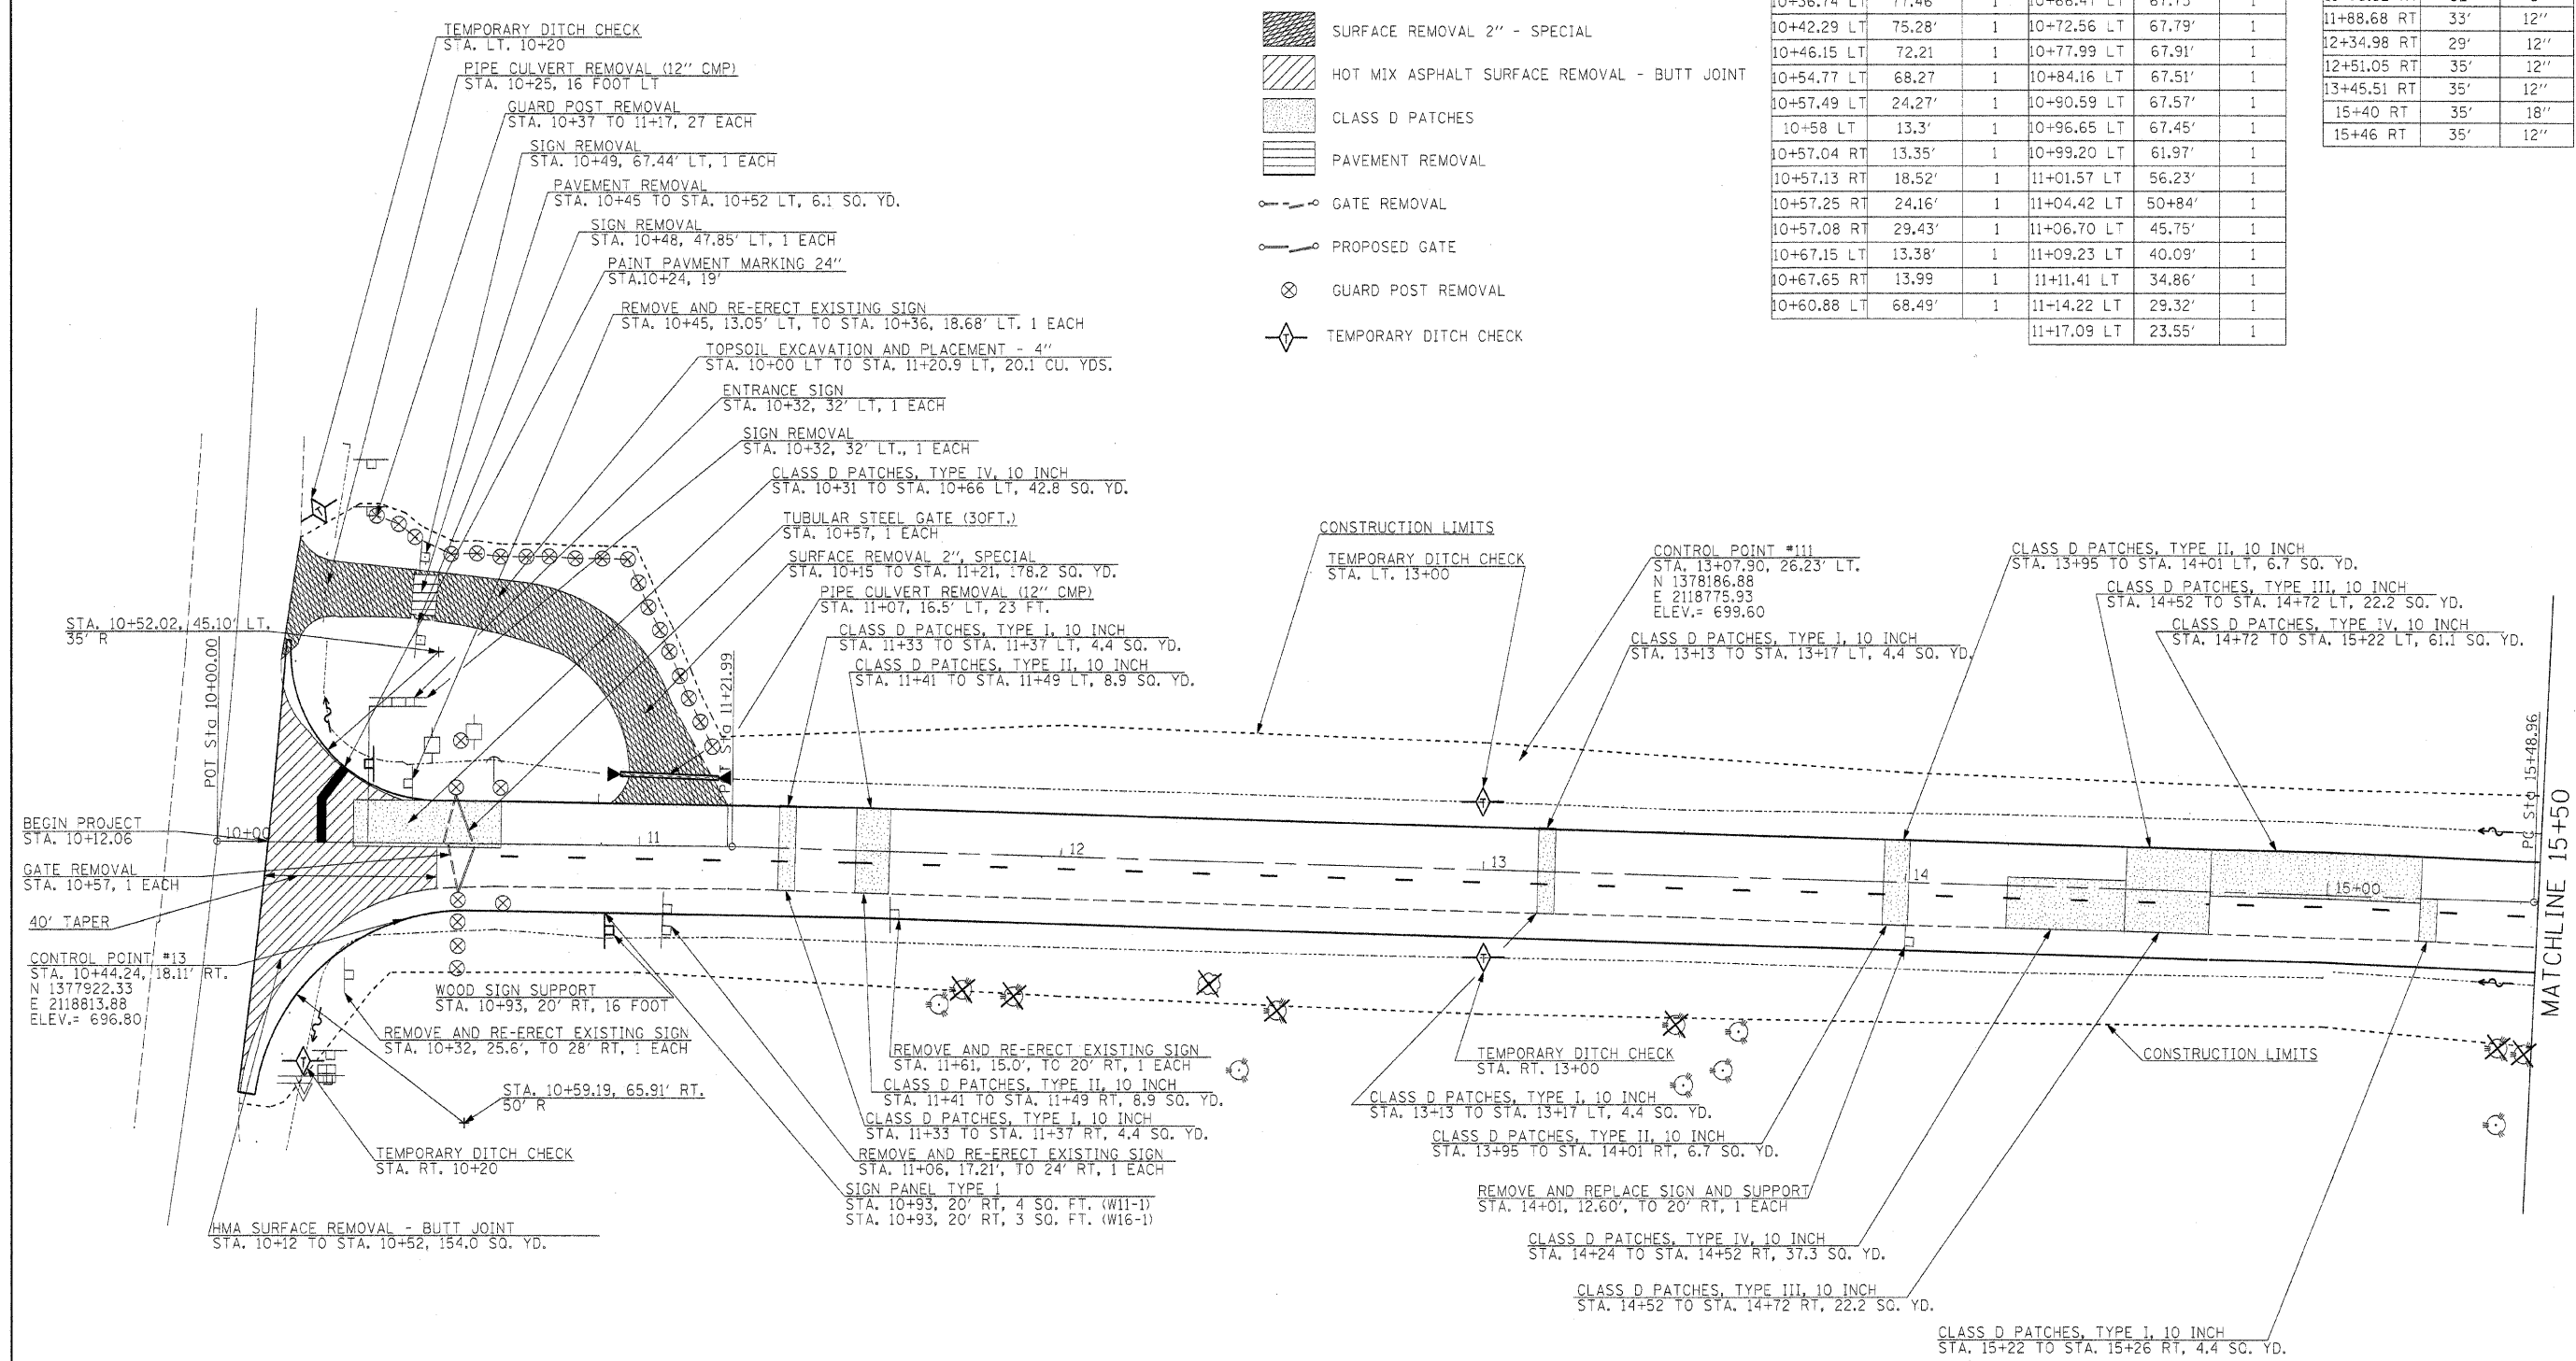

- SURFACE REMOVAL 2" - SPECIAL
- HOT MIX ASPHALT SURFACE REMOVAL - BUTT JOINT
- CLASS D PATCHES
- PAVEMENT REMOVAL
- GATE REMOVAL
- PROPOSED GATE
- GUARD POST REMOVAL
- TEMPORARY DITCH CHECK

GUARD POSTS REMOVAL			GUARD POSTS REMOVAL		
STA.	OFFSET	EACH	STA.	OFFSET	EACH
10+36.74	LT 77.46'	1	10+66.47	LT 67.75'	1
10+42.29	LT 75.28'	1	10+72.56	LT 67.79'	1
10+46.15	LT 72.21'	1	10+77.99	LT 67.91'	1
10+54.77	LT 68.27'	1	10+84.16	LT 67.51'	1
10+57.49	LT 24.27'	1	10+90.59	LT 67.57'	1
10+58	LT 13.3'	1	10+96.65	LT 67.45'	1
10+57.04	RT 13.35'	1	10+99.20	LT 61.97'	1
10+57.13	RT 18.52'	1	11+01.57	LT 56.23'	1
10+57.25	RT 24.16'	1	11+04.42	LT 50+84'	1
10+57.08	RT 29.43'	1	11+06.70	LT 45.75'	1
10+67.15	LT 13.38'	1	11+09.23	LT 40.09'	1
10+67.65	RT 13.99'	1	11+11.41	LT 34.86'	1
10+60.88	LT 68.49'	1	11+14.22	LT 29.32'	1
			11+17.09	LT 23.55'	1

TREE REMOVAL		
STA.	OFFSET	SIZE
11+76.52	RT 32'	6"
11+88.68	RT 33'	12"
12+34.98	RT 29'	12"
12+51.05	RT 35'	12"
13+45.51	RT 35'	12"
15+40	RT 35'	18"
15+46	RT 35'	12"



FILE NAME =	USER NAME = #USER#	DESIGNED - R.H.D.	REVISED -	STATE OF ILLINOIS DEPARTMENT OF TRANSPORTATION	ARGYLE LAKE STATE PARK MAIN ROAD	F.A. RTE.	SECTION	COUNTY	TOTAL SHEETS	SHEET NO.
#FILE#		DRAWN - J.T.T.	REVISED -			ARGYLE LAKE STATE PARK	MCDONOUGH	162	19	
		CHECKED - T.T.P.	REVISED -			CONTRACT NO. 46158				
		DATE - 12/09/10	REVISED -			FED. ROAD DIST. NO. ILLINOIS FED. AID PROJECT				
		SCALE: 1" = 20'			SHEET NO. 19 OF 162 SHEETS		STA. 10+00 TO STA. 15+50			