

- PRECAST CONCRETE PARKING BLOCK
- ⊙ PROPOSED GUARD POST
- ⊠ SCARIFY EXISTING SURFACE
- //// GUARDRAIL REMOVAL


GUARD POSTS		
STA.	OFFSET	EACH
117+82.79	36.99	1
117+87.88	40.89	1
117+92.53	45.35	1

CONTROL POINT #77  
 STA. 118+22.20, 24.09' LT.  
 N 1384211.29  
 E 2122932.12  
 ELEV.= 709.21

SCARIFY EXISTING SURFACE  
 STA. 117+55 LT. TO STA. 118+48 LT, 261.2 SQ. YD.  
 REMOVE AND REINSTALL PARKING BLOCKS  
 STA. 117+85 LT. TO STA. 117+93 LT, 2 EACH  
 STEEL PLATE BEAM GUARDRAIL REMOVAL  
 STA. 117+82 LT. TO STA. 117+91 LT, 9 FT.  
 PAINT PAVEMENT MARKING LINE 6"  
 STA. 117+83 LT. TO STA. 117+96 LT, 36'  
 STA. 117+62.21, 36.92' LT.

EXIST. CURVE C38  
 PI STA. = 118+32.94  
 $\Delta = 92^\circ 11' 39''$  (RT)  
 D = 76° 23' 40"  
 R = 75.00'  
 T = 77.93'  
 L = 120.68'  
 E = 33.16'  
 P.C. STA. = 117+55.01  
 P.T. STA. = 118+75.69

EXIST. CURVE C39  
 PI STA. = 119+15.56  
 $\Delta = 13^\circ 59' 11''$  (RT)  
 D = 17° 37' 46"  
 R = 325.00'  
 T = 39.87'  
 L = 79.34'  
 E = 2.44'  
 P.C. STA. = 118+75.69  
 P.T. STA. = 119+55.03

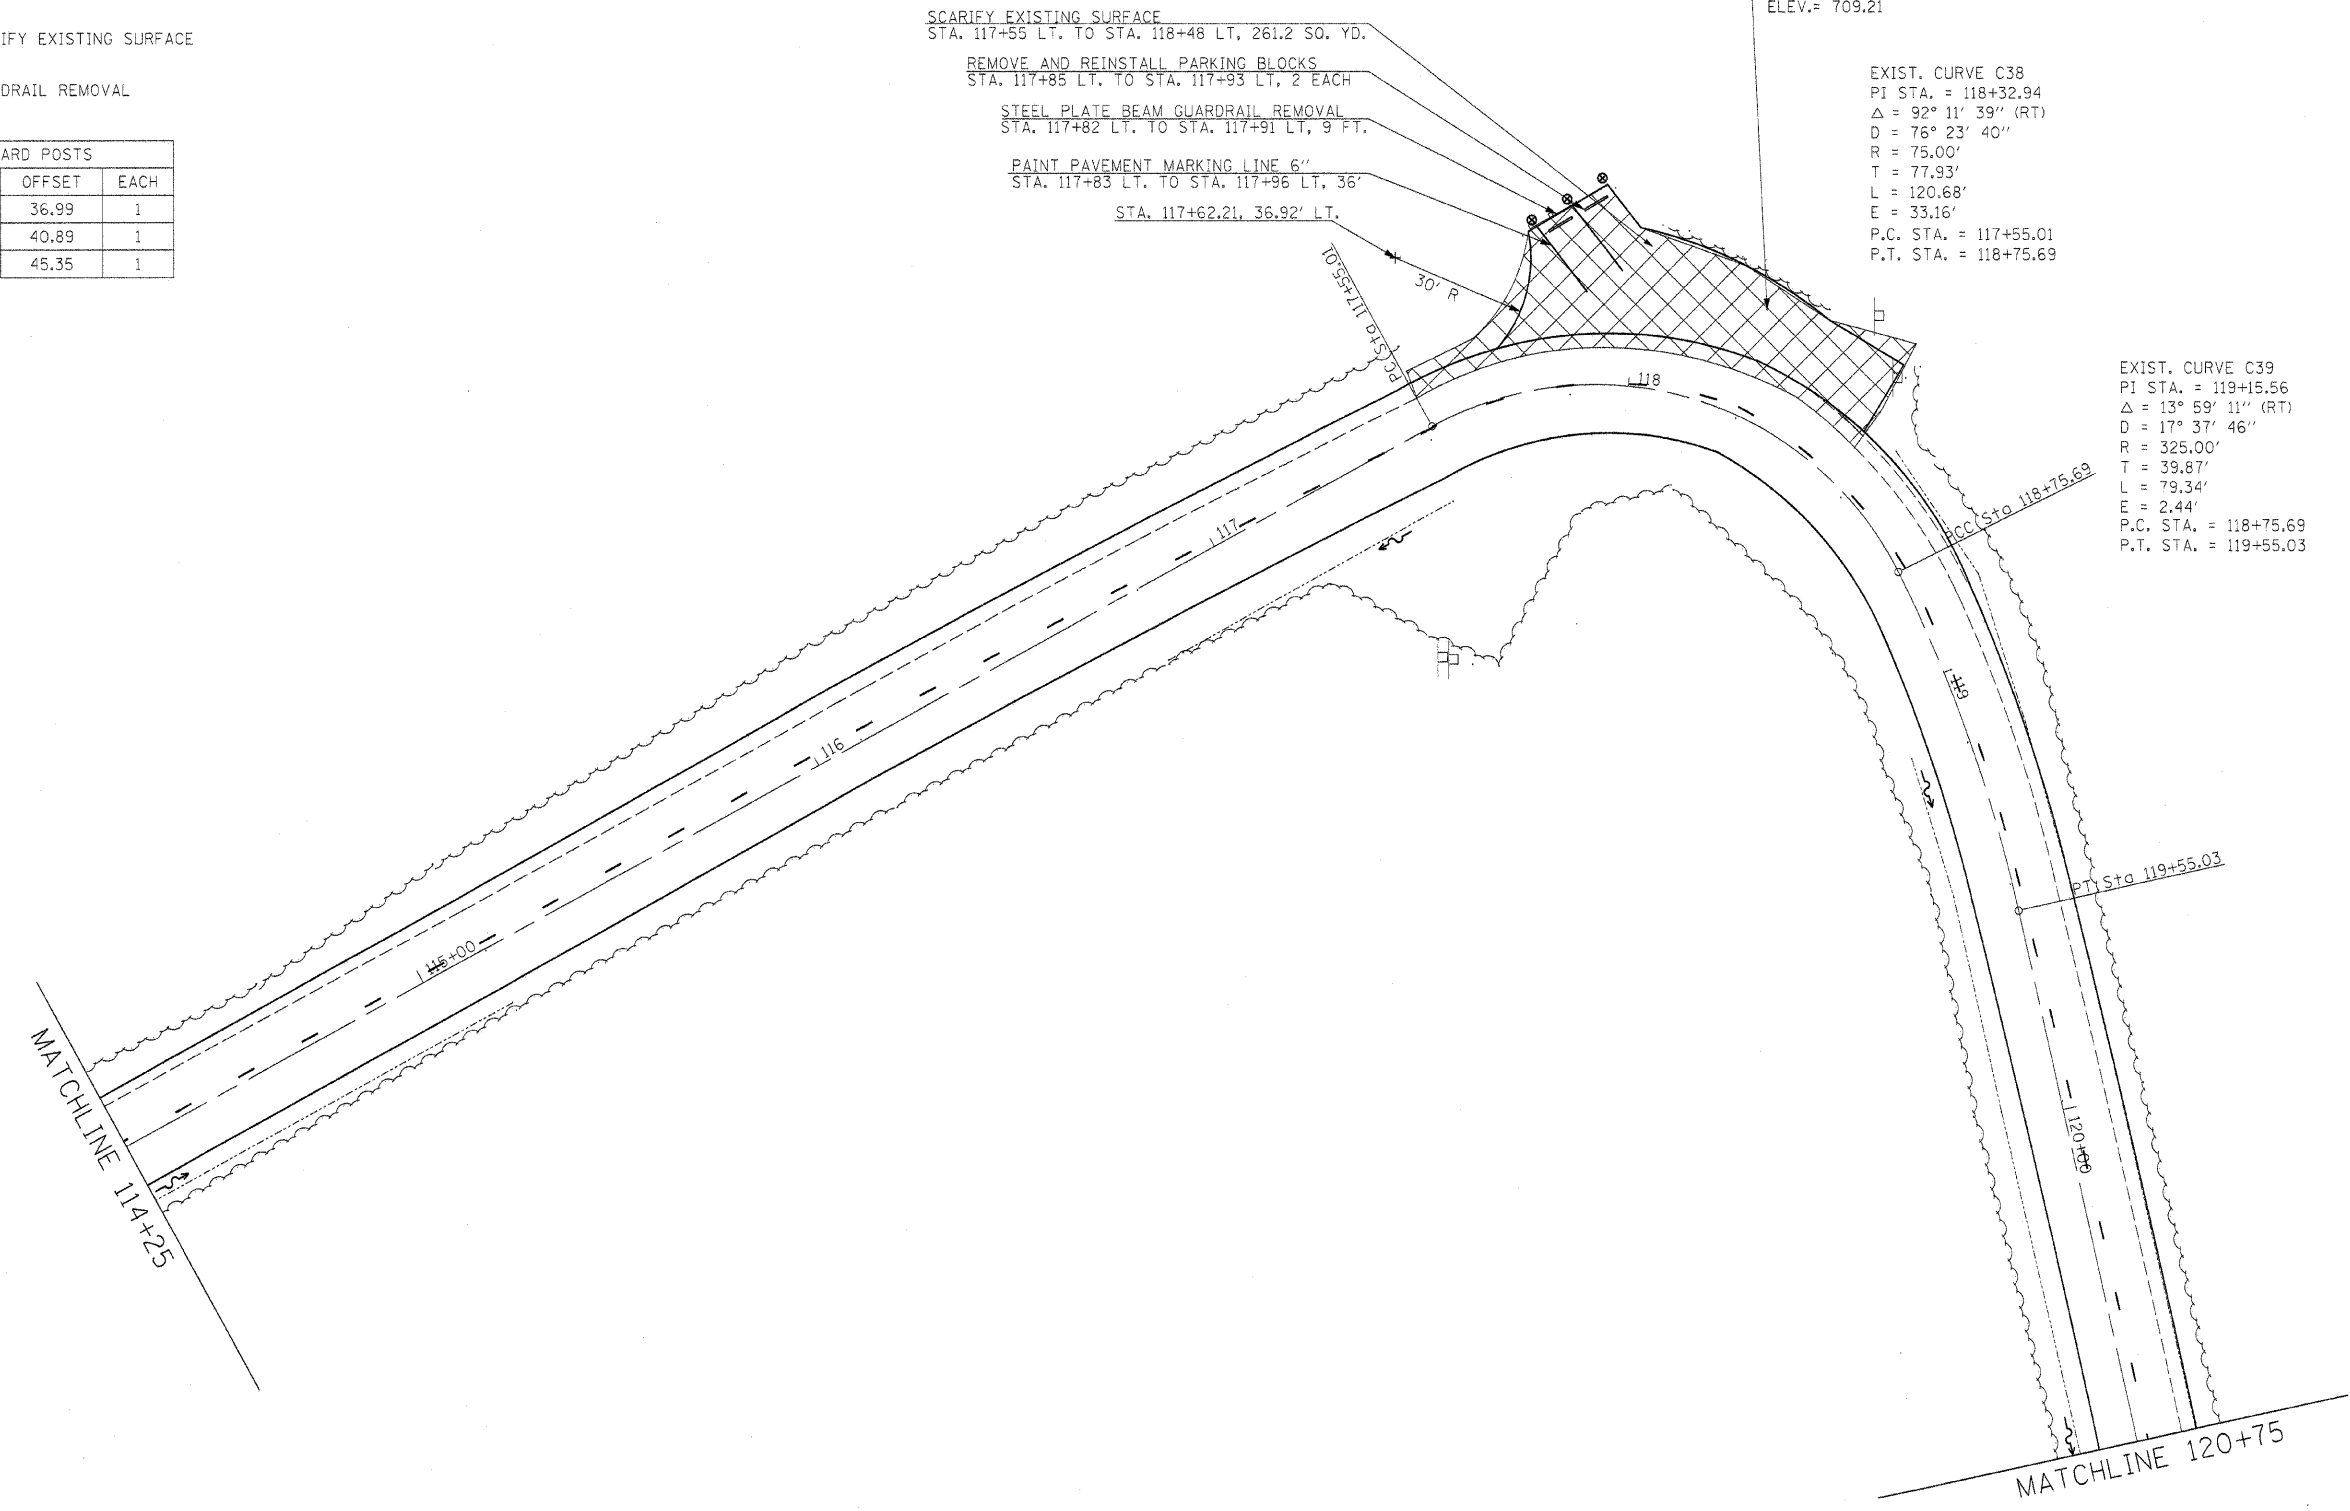

FILE NAME = #FILEL#	USER NAME = #USER#	DESIGNED - R.H.D.	REVISED -	<b>STATE OF ILLINOIS DEPARTMENT OF TRANSPORTATION</b>	<b>ARGYLE LAKE STATE PARK MAIN ROAD</b>	F.A. RTE.	SECTION	COUNTY	TOTAL SHEETS	SHEET NO.
		DRAWN - J.T.T.	REVISED -			ARGYLE LAKE STATE PARK	MCDONOUGH	162	39	
		CHECKED - T.T.P.	REVISED -			CONTRACT NO. 46158				
		DATE - 12/09/10	REVISED -			FED. ROAD DIST. NO. ILLINOIS FED. AID PROJECT				
				SCALE: 1" = 20'		SHEET NO. 39 OF 162 SHEETS		STA. 114+25 TO STA. 120+75		