


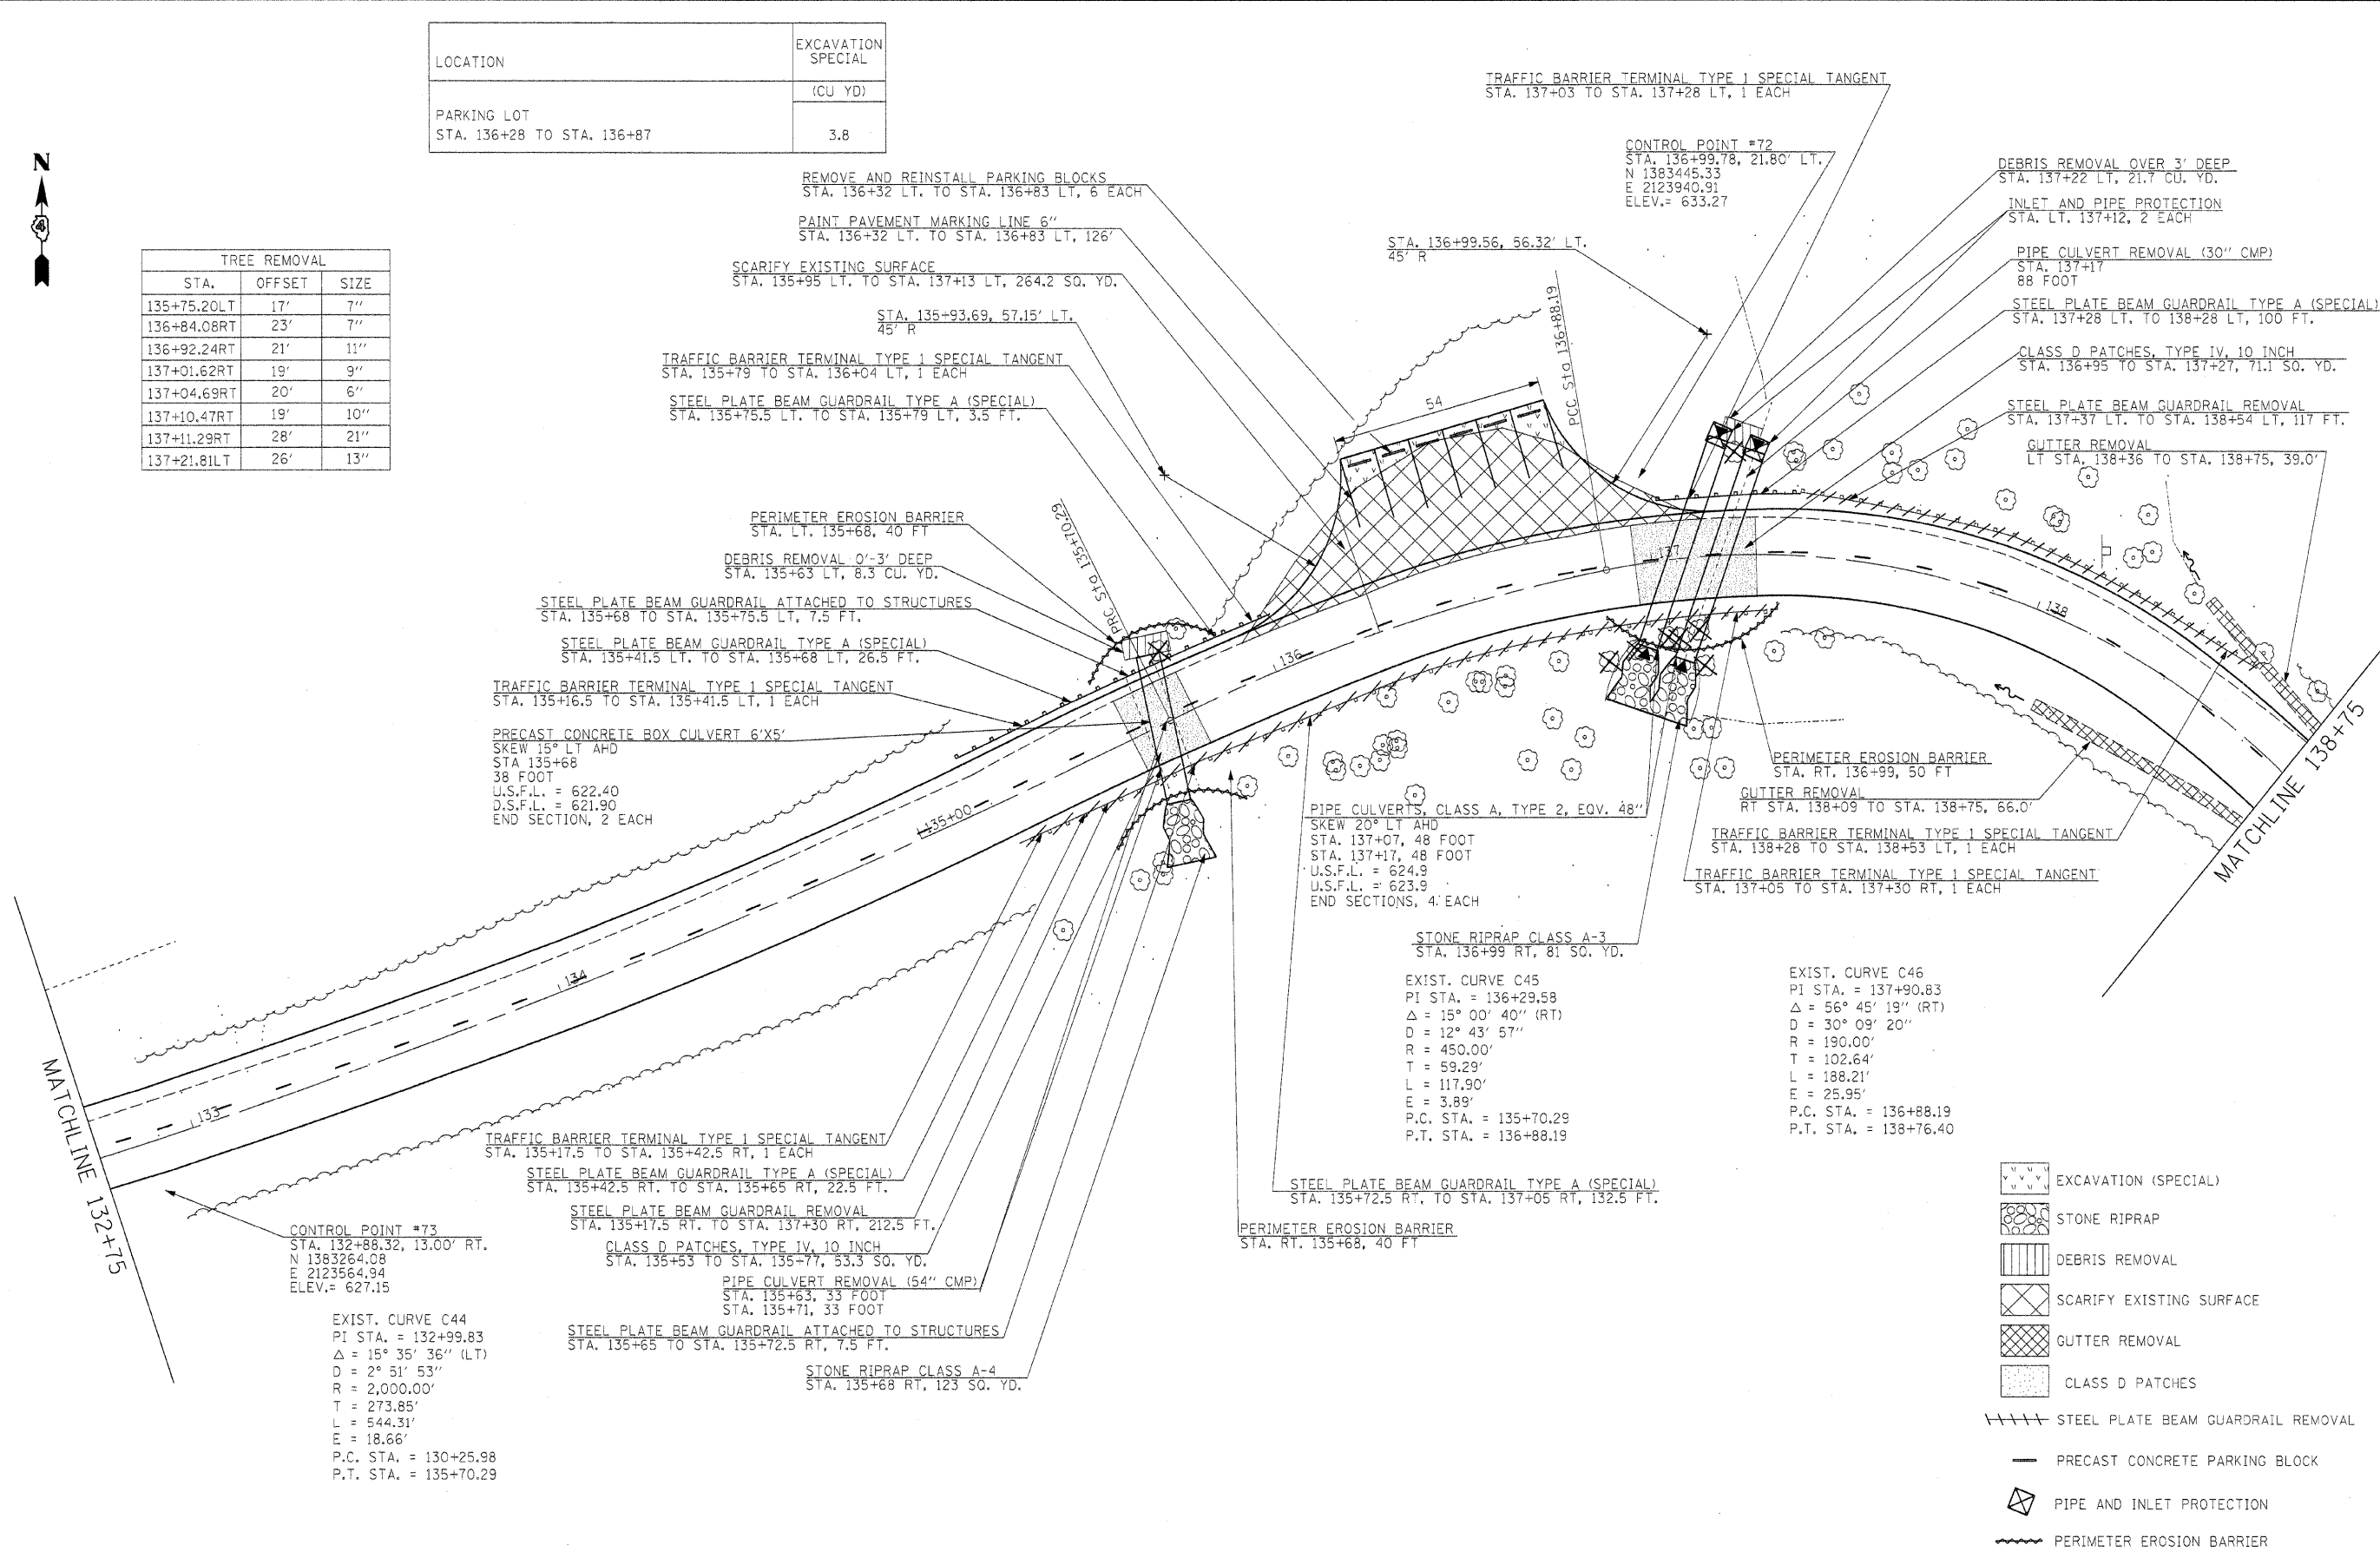

LOCATION	EXCAVATION SPECIAL
	(CU YD)
PARKING LOT STA. 136+28 TO STA. 136+87	3.8

TREE REMOVAL		
STA.	OFFSET	SIZE
135+75.20LT	17'	7"
136+84.08RT	23'	7"
136+92.24RT	21'	11"
137+01.62RT	19'	9"
137+04.69RT	20'	6"
137+10.47RT	19'	10"
137+11.29RT	28'	21"
137+21.81LT	26'	13"



- EXCAVATION (SPECIAL)
- STONE RIPRAP
- DEBRIS REMOVAL
- SCARIFY EXISTING SURFACE
- GUTTER REMOVAL
- CLASS D PATCHES
- STEEL PLATE BEAM GUARDRAIL REMOVAL
- PRECAST CONCRETE PARKING BLOCK
- PIPE AND INLET PROTECTION
- PERIMETER EROSION BARRIER

FILE NAME =	USER NAME = #USER#	DESIGNED - R.H.D.	REVISED -	STATE OF ILLINOIS DEPARTMENT OF TRANSPORTATION	ARGYLE LAKE STATE PARK MAIN ROAD	F.A. RTE.	SECTION	COUNTY	TOTAL SHEETS	SHEET NO.
#FILEL#		DRAWN - J.T.T.	REVISED -			ARGYLE LAKE STATE PARK	MCDONOUGH	162	42	
PLOT SCALE = #SCALE#		CHECKED - T.T.P.	REVISED -			CONTRACT NO. 46158				
PLOT DATE = #DATE#		DATE - 12/09/10	REVISED -			FED. ROAD DIST. NO. ILLINOIS FED. AID PROJECT				
				SCALE: 1" = 20'		SHEET NO. 42 OF 162 SHEETS		STA. 132+75 TO STA. 138+75		