


PLAN	REVISED	BY	DATE
NO.	NO.		
NOTE BOOK	ALIGNED CHECKED		
	DATE		
	NO.		
	DATE		
	NO.		

PROFILE	REVISED	BY	DATE
NO.	NO.		
NOTE BOOK	GRABES CHECKED		
	DATE		
	NO.		
	DATE		
	NO.		

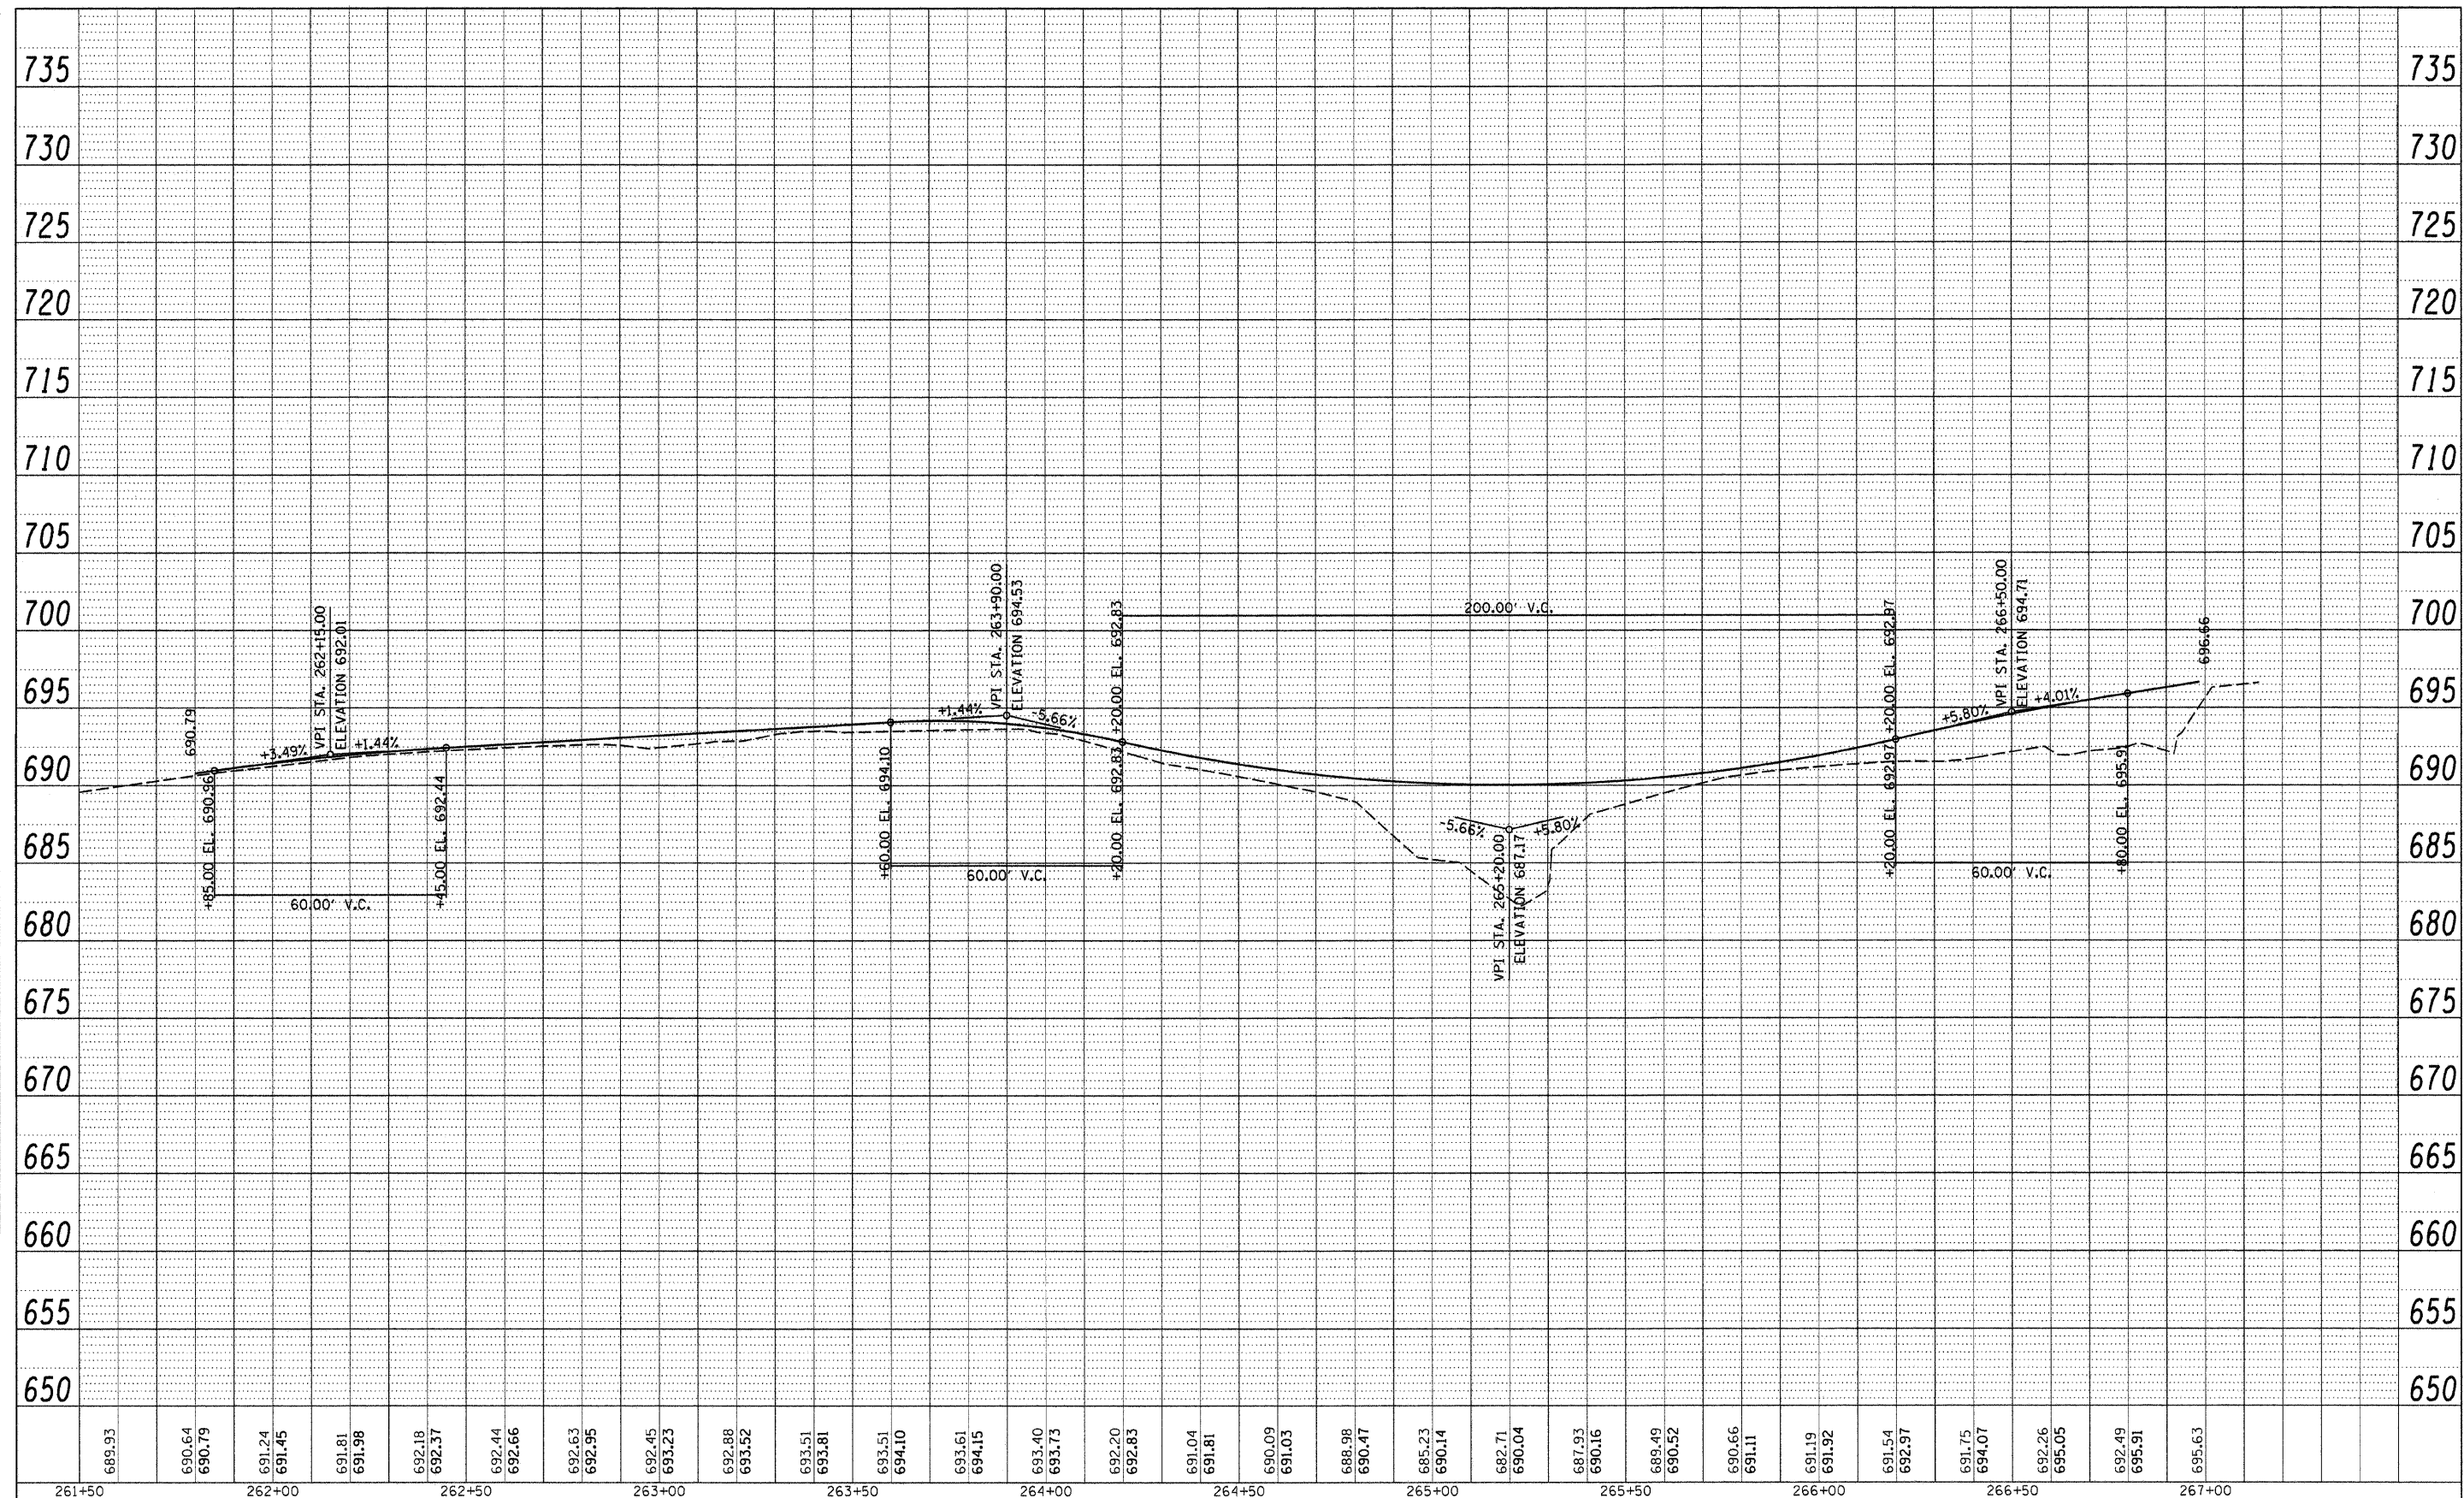

689.93	690.64	690.79	691.24	691.45	691.81	691.98	692.18	692.37	692.44	692.66	692.63	692.95	692.45	693.23	692.88	693.52	693.51	693.81	693.51	694.10	693.61	694.15	693.40	693.73	692.20	692.83	691.04	691.81	690.09	691.03	688.98	690.47	685.23	690.14	682.71	690.04	687.93	690.16	689.49	690.52	690.66	691.11	691.19	691.92	691.54	692.97	691.75	694.07	692.26	695.05	692.49	695.91	695.63
--------	--------	

FILE NAME =	USER NAME = *USER*	DESIGNED - R.H.D.	REVISED -	STATE OF ILLINOIS DEPARTMENT OF TRANSPORTATION	ARGYLE LAKE STATE PARK PROFILE SHEET OF 262+00 TO 267+00	F.A. RTE.	SECTION	COUNTY	TOTAL SHEETS	SHEET NO.
FILEL		DRAWN - J.T.T.	REVISED -			ARGYLE LAKE STATE PARK	MCDONOUGH	162	67	
PLOT SCALE = *SCALE*		CHECKED - T.T.P.	REVISED -			CONTRACT NO. 46158				
PLOT DATE = *DATE*		DATE - 12/09/10	REVISED -			ILLINOIS FED. AID PROJECT				