


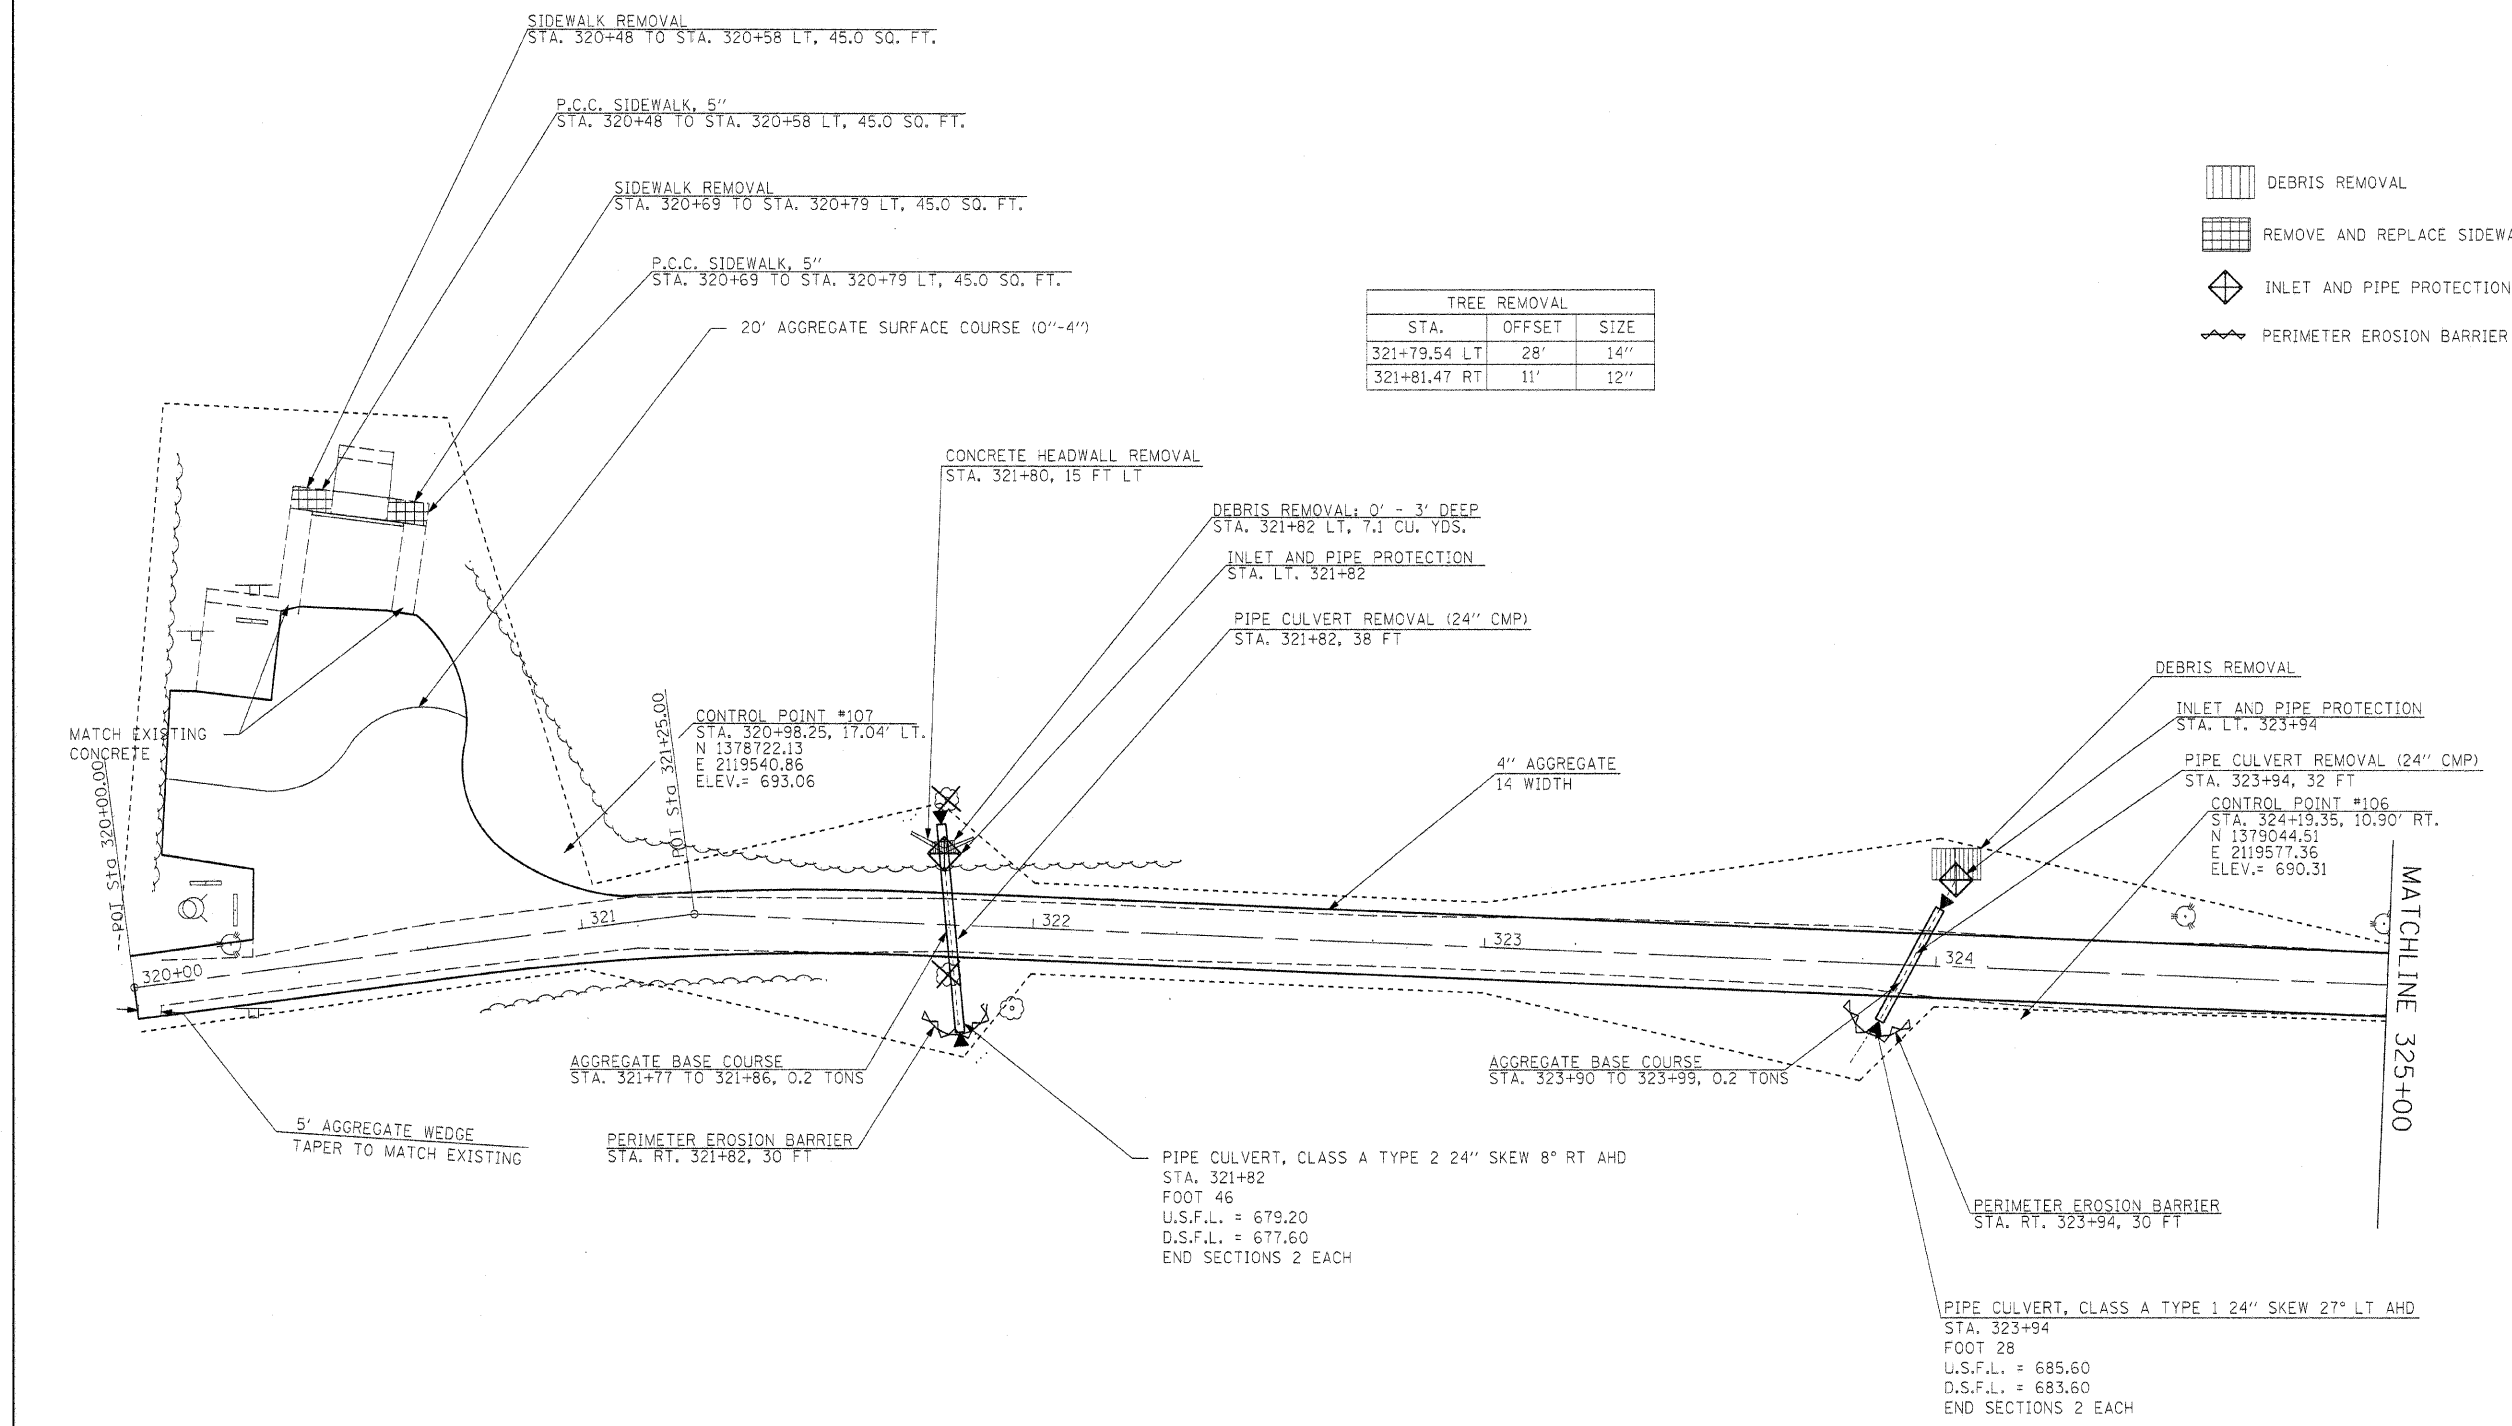

- DEBRIS REMOVAL
- REMOVE AND REPLACE SIDEWALK
- INLET AND PIPE PROTECTION
- PERIMETER EROSION BARRIER

| TREE REMOVAL |        |      |
|--------------|--------|------|
| STA.         | OFFSET | SIZE |
| 321+79.54 LT | 28'    | 14"  |
| 321+81.47 RT | 11'    | 12"  |



|             |                    |                   |           |   |   |                            |                            |                        |           |              |                     |
|-------------|--------------------|-------------------|-----------|---|---|----------------------------|----------------------------|------------------------|-----------|--------------|---------------------|
| FILE NAME = | USER NAME = #USER# | DESIGNED - R.H.D. | REVISED - | <b>STATE OF ILLINOIS<br/>DEPARTMENT OF TRANSPORTATION</b> | <b>ARGYLE LAKE STATE PARK<br/>SIDE ROAD</b> |                            | F.A. RTE.                  | SECTION                | COUNTY    | TOTAL SHEETS | SHEET NO.           |
| #FILEL#     |                    | DRAWN - J.T.T.    | REVISED - |   | SCALE: 1" = 20'                             | SHEET NO. 70 OF 162 SHEETS | STA. 320+00 TO STA. 325+00 | ARGYLE LAKE STATE PARK | MCDONOUGH | 162          | 70                  |
|             |                    | CHECKED - T.T.P.  | REVISED - |   |   |                            |                            |                        |           |              | CONTRACT NO. 46158  |
|             |                    | DATE - 12/09/10   | REVISED - |   |   |                            |                            |                        |           |              | FED. ROAD DIST. NO. |