


MATCHLINE SHEET 31

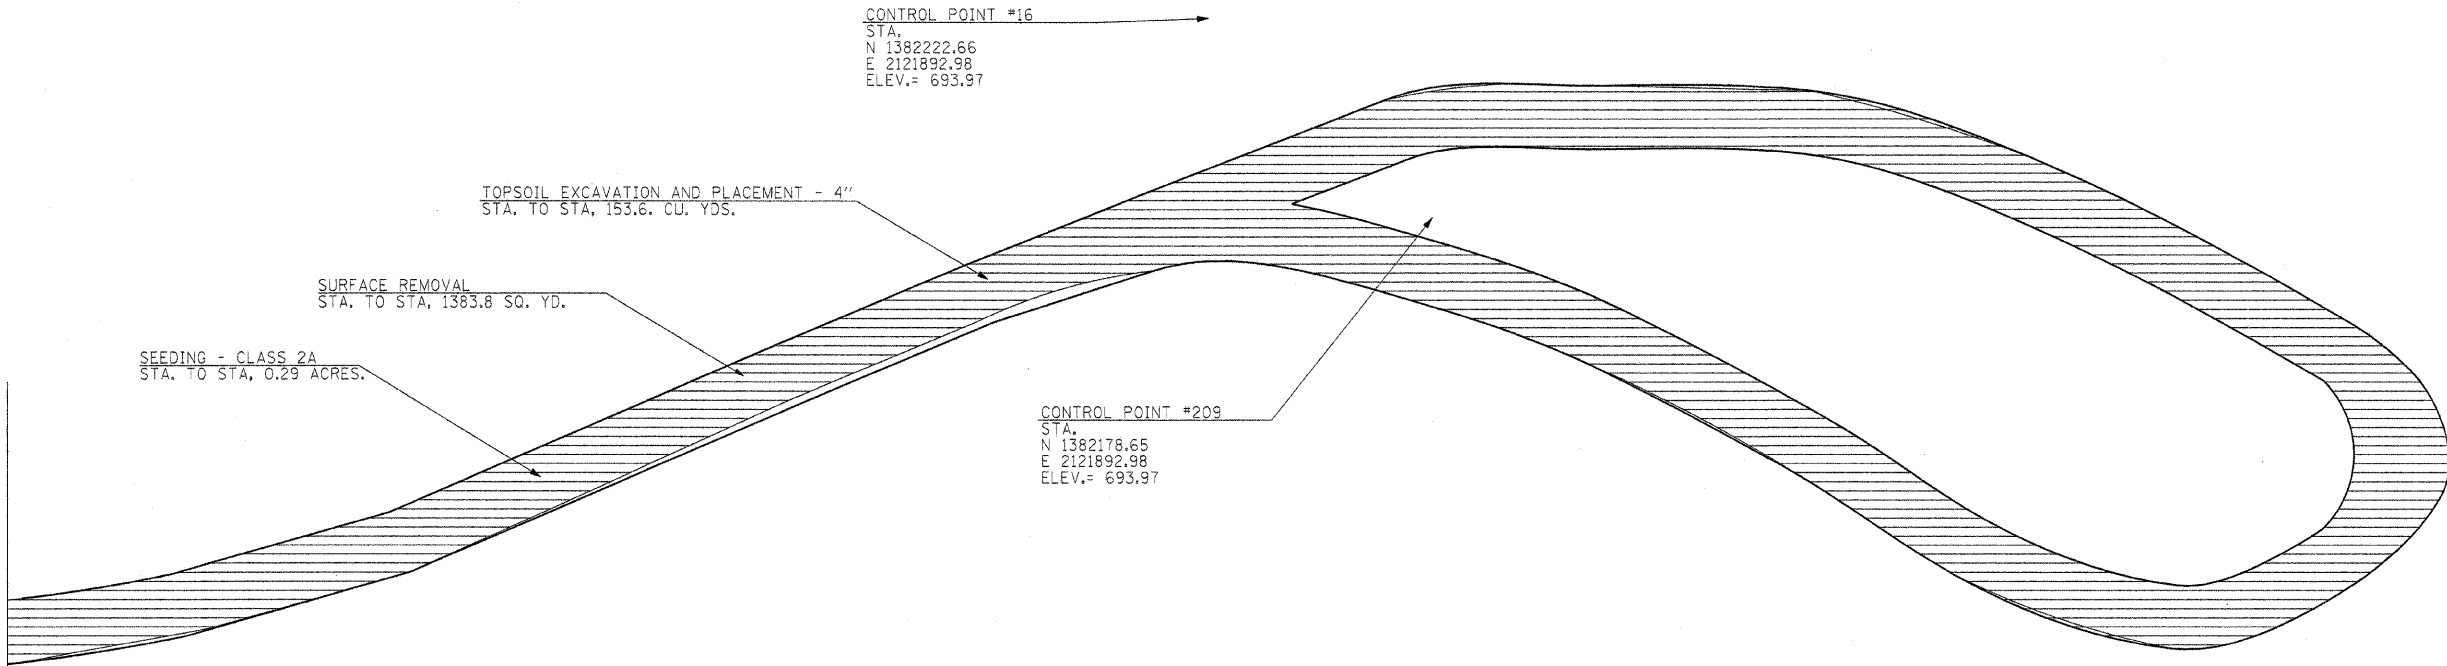

CONTROL POINT #16
 STA.
 N 1382222.66
 E 2121892.98
 ELEV.= 693.97

CONTROL POINT #209
 STA.
 N 1382178.65
 E 2121892.98
 ELEV.= 693.97

SURFACE REMOVAL

FILE NAME = #FILEL#	USER NAME = #USER#	DESIGNED - R.H.D.	REVISED -	STATE OF ILLINOIS DEPARTMENT OF TRANSPORTATION	ARGYLE LAKE STATE PARK SIDE ROAD			F.A. RTE.	SECTION	COUNTY	TOTAL SHEETS	SHEET NO.
		DRAWN - J.T.T.	REVISED -						ARGYLE LAKE STATE PARK	MCDONOUGH	162	75
		CHECKED - T.T.P.	REVISED -						CONTRACT NO. 46158			
		DATE - 12/09/10	REVISED -		SCALE: 1" = 20'			SHEET NO. 75 OF 162 SHEETS		STA. TO STA.		FED. ROAD DIST. NO. ILLINOIS FED. AID PROJECT