


TREE REMOVAL		
STATION	OFFSET	SIZE
5000+60 LT	357'	10"
5000+80.5 LT	330'	12"
5001+47.7 LT	210'	10"
5001+54 LT	307'	12"
5001+71.6 LT	121'	10"
5002+18.9 RT	23'	12"
5002+33.1 LT	157'	10"
5003+11.5 LT	150'	22"

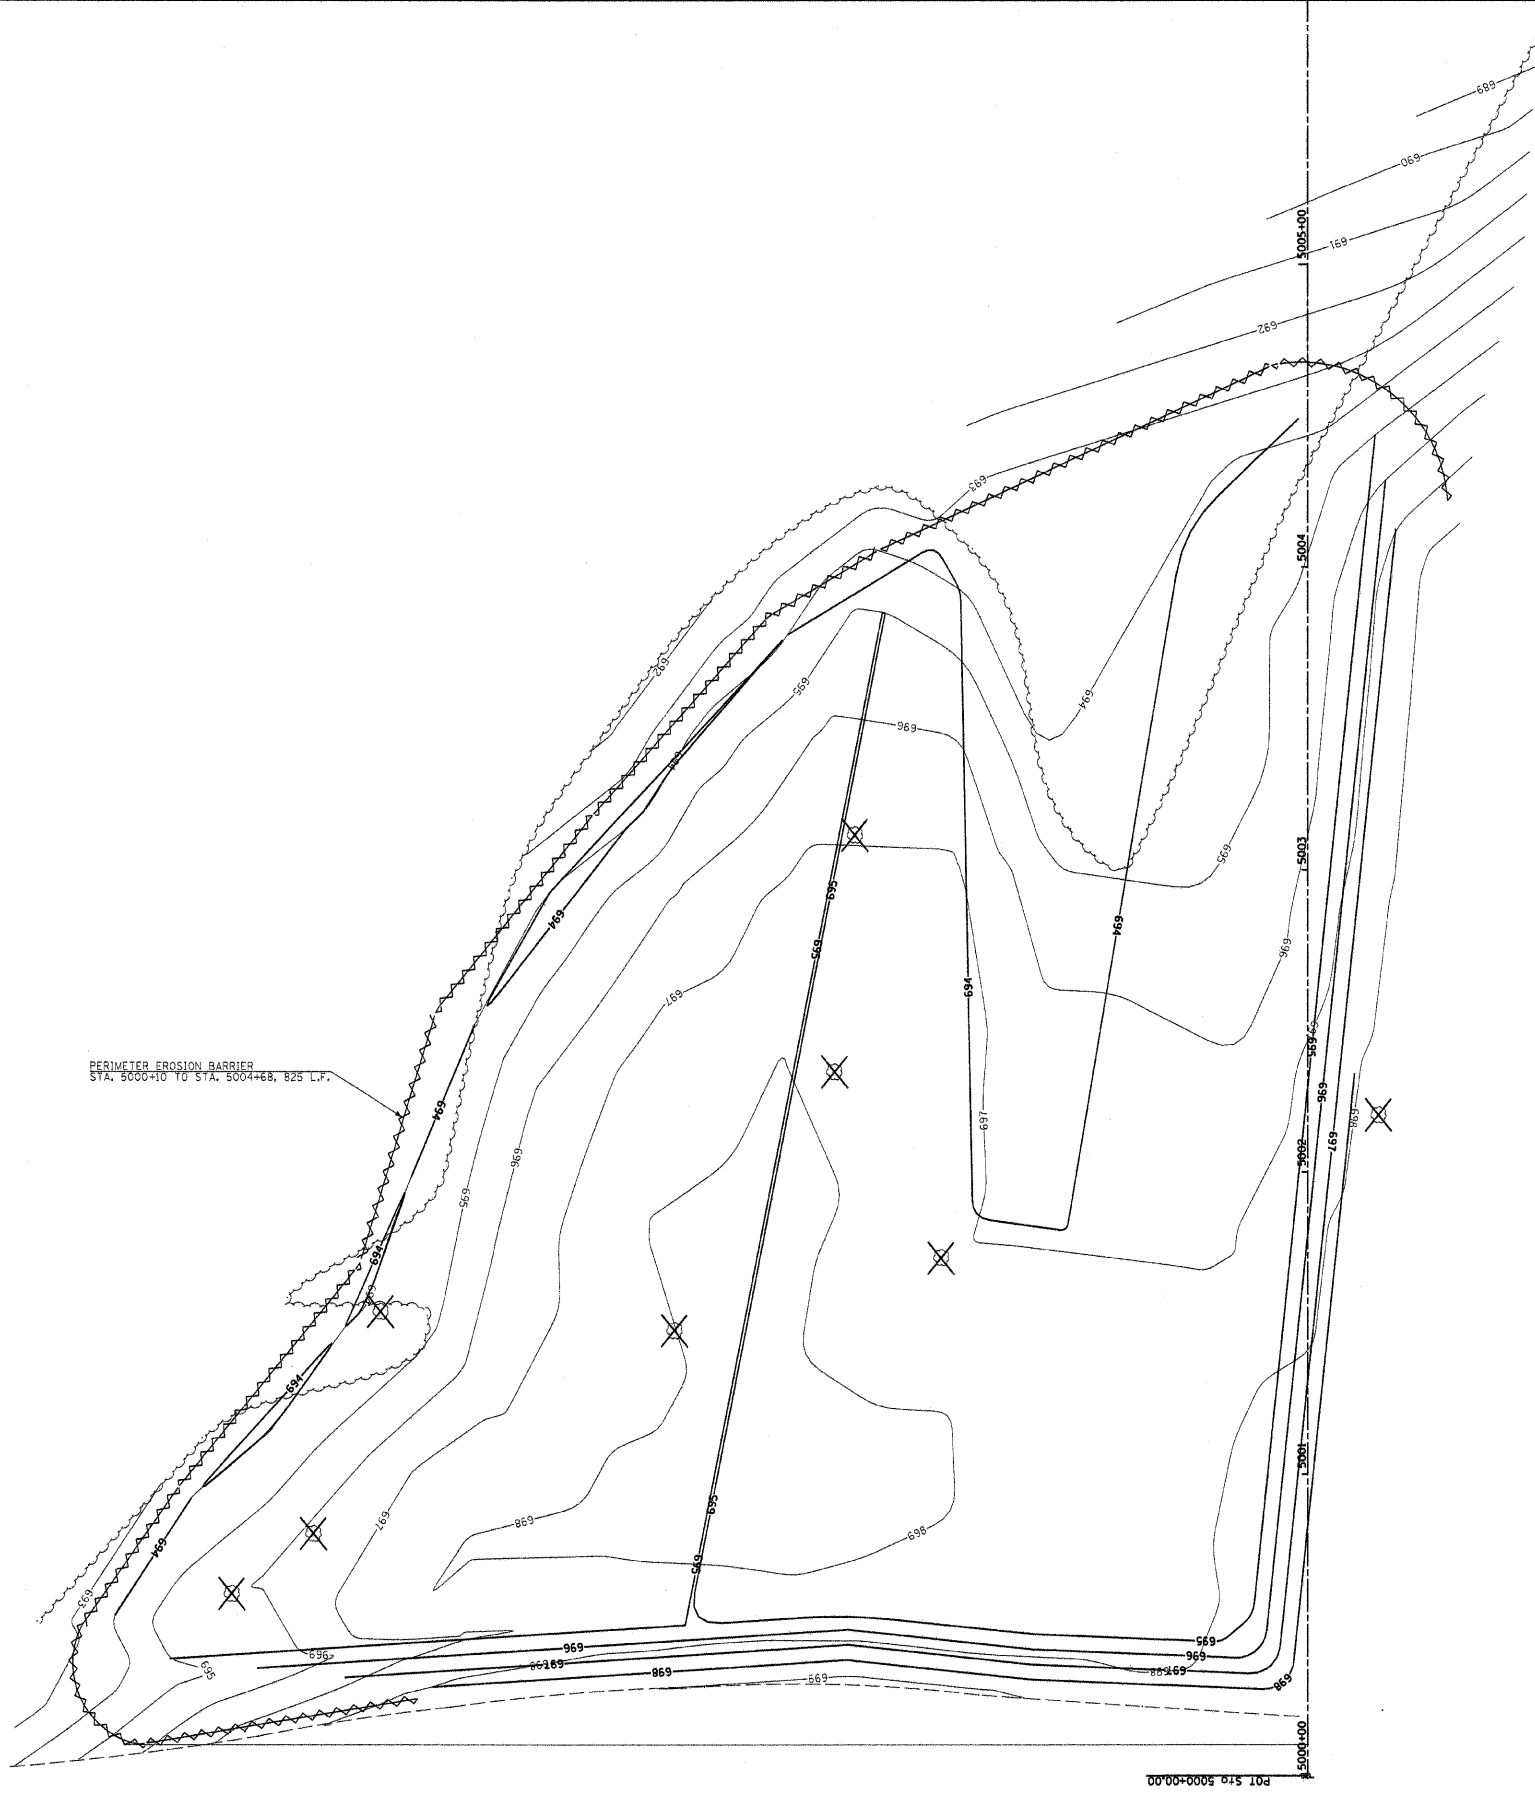

FILE NAME =  
#FILEL#

USER NAME = #USER#  
PLOT SCALE = #SCALE#  
PLOT DATE = #DATE#

DESIGNED - R.H.D.  
DRAWN - S.D.K.  
CHECKED - T.T.P.  
DATE - 12/09/10

REVISED -  
REVISED -  
REVISED -  
REVISED -

**STATE OF ILLINOIS  
DEPARTMENT OF TRANSPORTATION**

**ARGYLE LAKE STATE PARK  
BORROW SITE**

SCALE: 1"=30' SHEET NO. 93 OF 162 SHEETS STA. 5000+00 TO STA. 5006+00

F.A. RTE.	SECTION	COUNTY	TOTAL SHEETS	SHEET NO.
	ARGYLE LAKE STATE PARK	MCDONOUGH	162	93
				CONTRACT NO. 46158
ILLINOIS FED. AID PROJECT				