


DATE	
BY	
DESIGNED	
DRAWN	
CHECKED	
REVISIONS	
NO.	
DATE	
BY	
DESIGNED	
DRAWN	
CHECKED	
REVISIONS	
NO.	

DATE	
BY	
DESIGNED	
DRAWN	
CHECKED	
REVISIONS	
NO.	
DATE	
BY	
DESIGNED	
DRAWN	
CHECKED	
REVISIONS	
NO.	

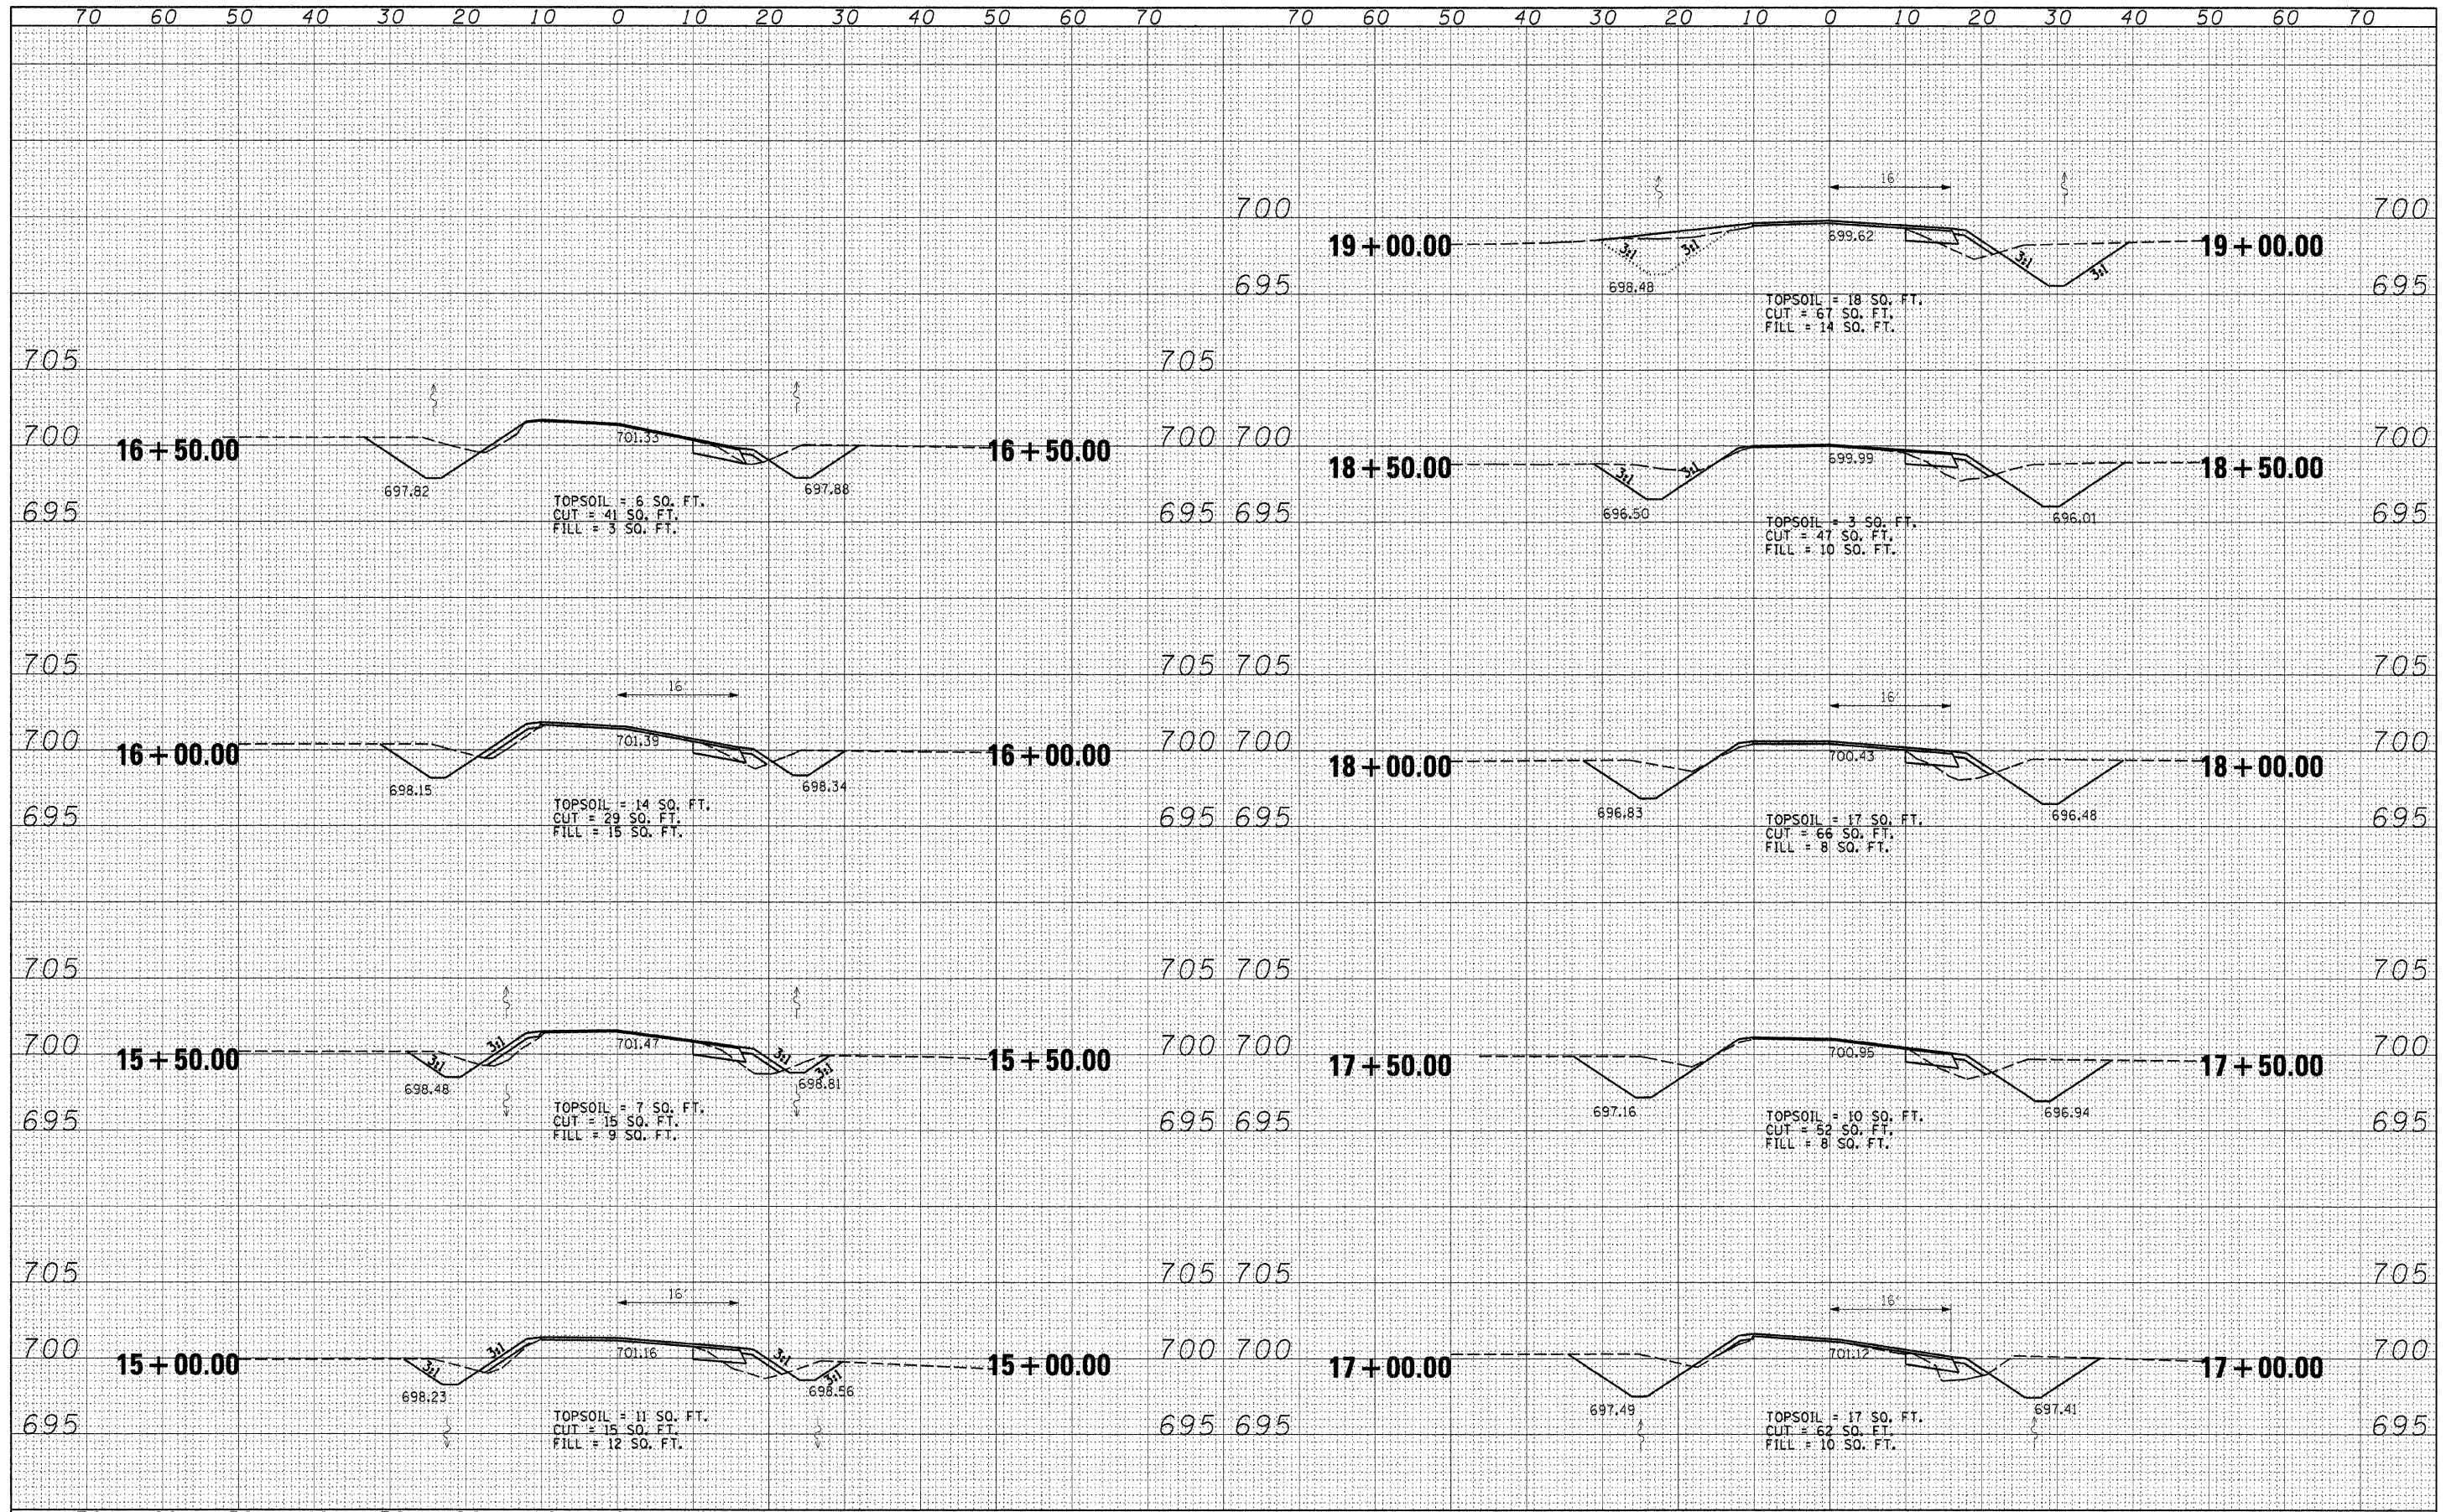

FILE NAME = #FILE#	USER NAME = #USER#	DESIGNED - R.H.D.	REVISED -	<b>STATE OF ILLINOIS</b> <b>DEPARTMENT OF TRANSPORTATION</b>	<b>ARGYLE LAKE STATE PARK</b> <b>CROSS SECTIONS</b>		F.A. RTE.	SECTION	COUNTY	TOTAL SHEETS	SHEET NO.
		DRAWN - S.D.K.	REVISED -		SCALE: 1" = 10'	SHEET NO. 110 OF 162 SHEETS	STA. 15+00.00 TO STA. 19+00.00	ARGYLE LAKE STATE PARK	MCDONOUGH	162	110
		CHECKED - T.T.P.	REVISED -		CONTRACT NO. 46158						
		DATE - 12/09/10	REVISED -		ILLINOIS FED. AID PROJECT						