


DATE	
BY	
FINISHED	
REVISIONS	
PLANNING	
DESIGN	
CONSTRUCTION	
OPERATION	
MAINTENANCE	
NO.	

DATE	
BY	
ORIGINAL	
REVISIONS	
PLANNING	
DESIGN	
CONSTRUCTION	
OPERATION	
MAINTENANCE	
NO.	

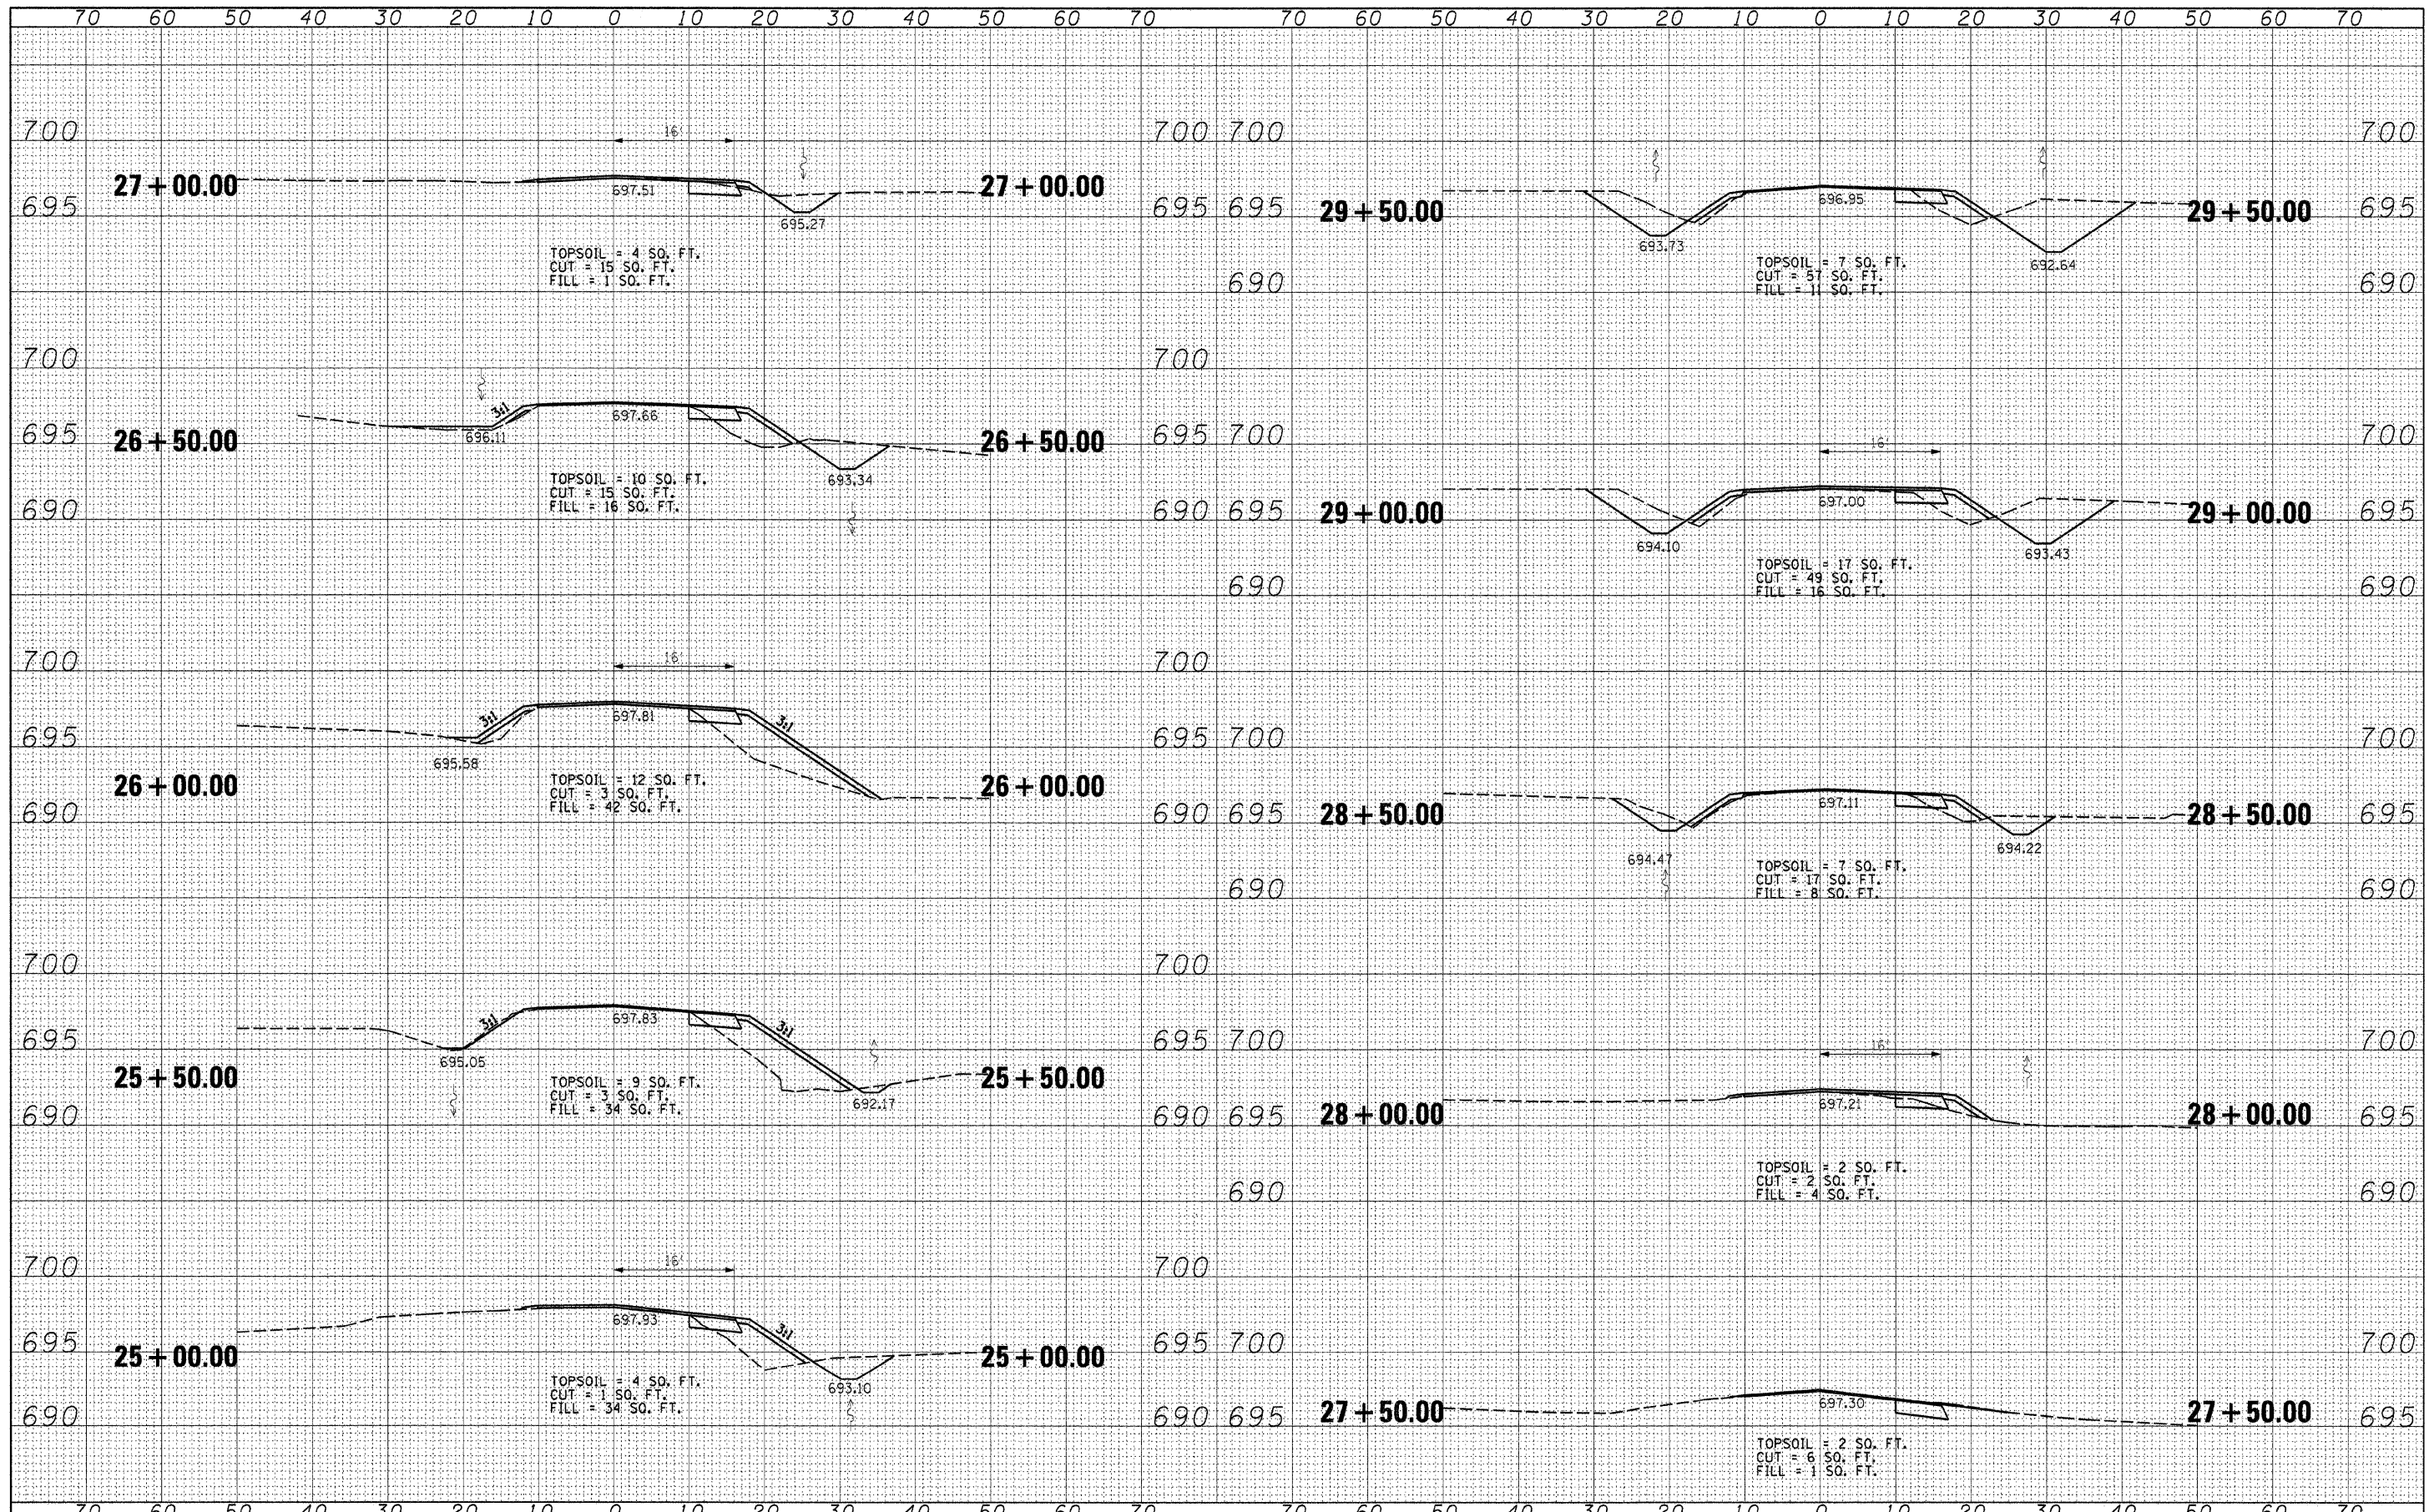

FILE NAME =	USER NAME = *USER*	DESIGNED - R.H.D.	REVISED -	STATE OF ILLINOIS DEPARTMENT OF TRANSPORTATION	ARGYLE LAKE STATE PARK CROSS SECTIONS	F.A. RTE.	SECTION	COUNTY	TOTAL SHEETS	SHEET NO.
#FILEL*		DRAWN - S.D.K.	REVISED -			ARGYLE LAKE STATE PARK	MCDONOUGH	162	112	
PLOT SCALE = *SCALE*		CHECKED - T.T.P.	REVISED -			CONTRACT NO. 46158				
PLOT DATE = *DATE*		DATE - 12/09/10	REVISED -			ILLINOIS FED. AID PROJECT				
				SCALE: 1" = 10'		SHEET NO. 112 OF 162 SHEETS		STA. 25+00.00 TO STA. 29+50.00		