


DATE	
BY	
FINAL SURVEY	
SURVEYED	
NOTE BOOK	
NO.	
TEMPLATE	
AREAS CHECKED	

DATE	
BY	
ORIGINAL SURVEY	
SURVEYED	
NOTE BOOK	
NO.	
TEMPLATE	
AREAS CHECKED	

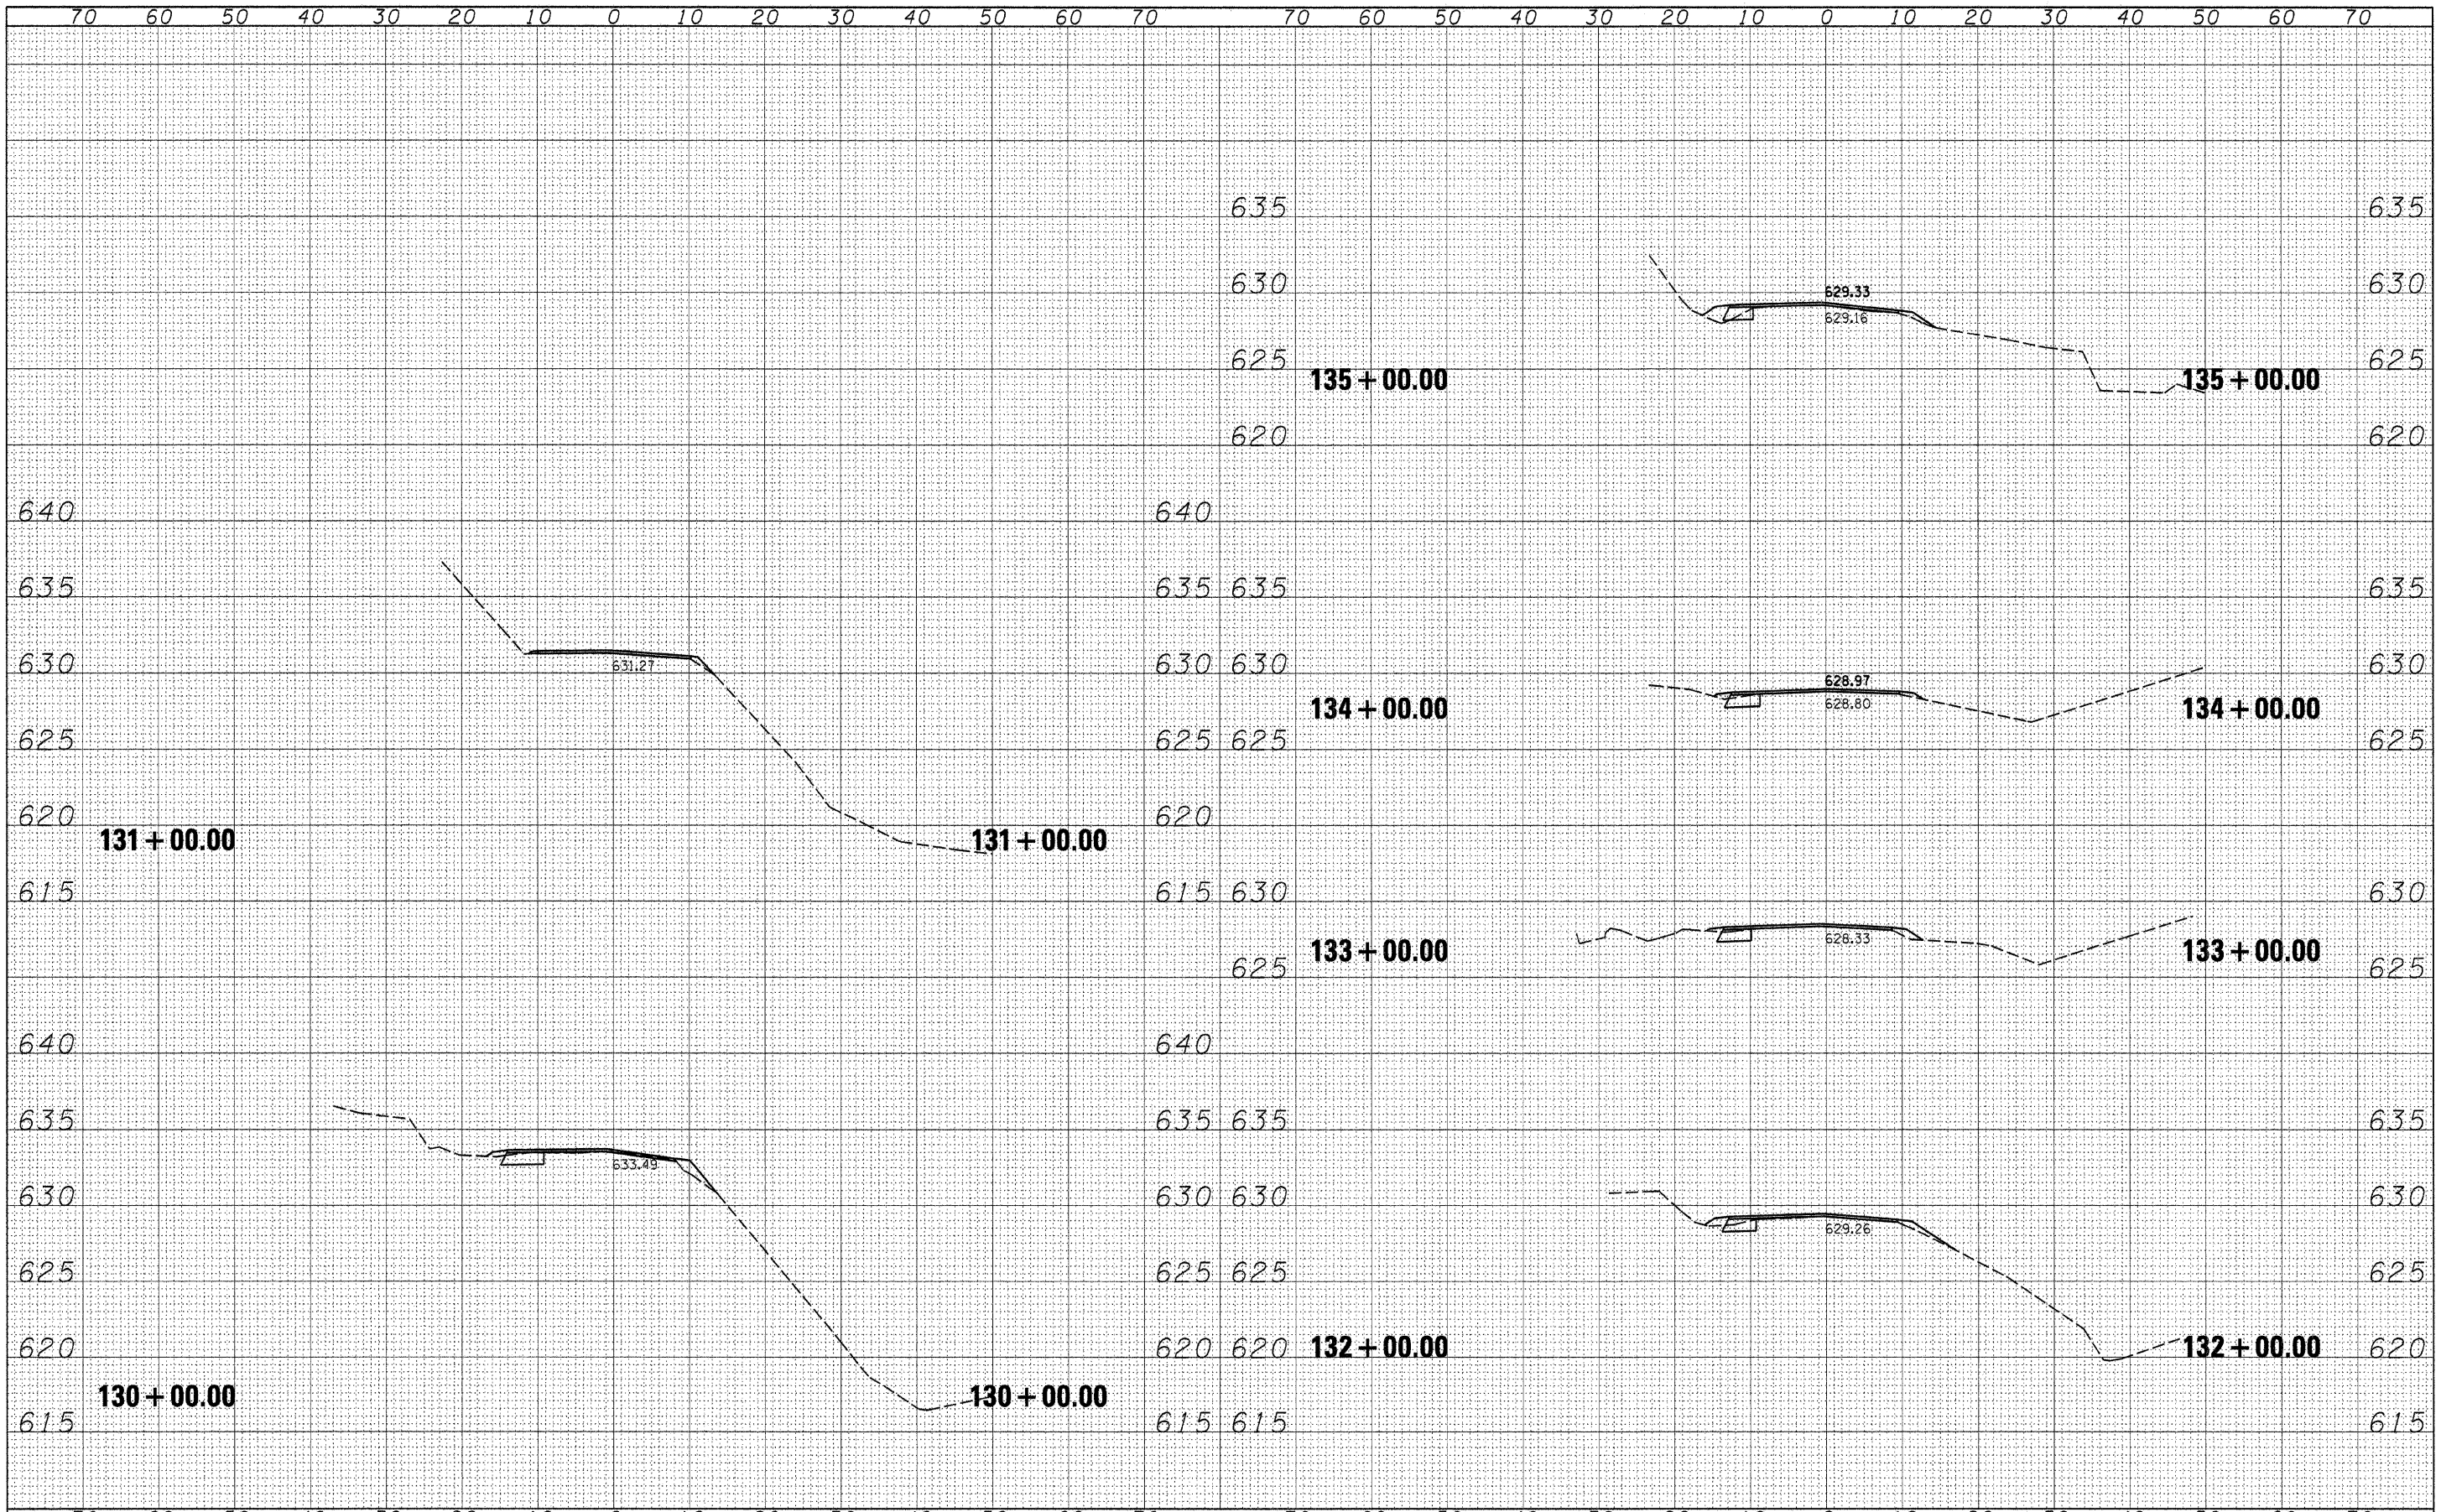

FILE NAME =	USER NAME = #USER#	DESIGNED - R.H.D.	REVISED -	STATE OF ILLINOIS DEPARTMENT OF TRANSPORTATION				ARGYLE LAKE STATE PARK CROSS SECTIONS				F.A. RTE.	SECTION	COUNTY	TOTAL SHEETS	SHEET NO.
#FILEL#		DRAWN - S.D.K.	REVISED -									ARGYLE LAKE STATE PARK	MCDONOUGH	162	129	
	PLOT SCALE = #SCALE#	CHECKED - T.T.P.	REVISED -	SCALE: 1" = 10'				SHEET NO. 129 OF 162 SHEETS				STA. 130+00.00 TO STA. 135+00.00				
	PLOT DATE = #DATE#	DATE - 12/09/10	REVISED -	CONTRACT NO. 46158												
												ILLINOIS FED. AID PROJECT				