


DATE	
BY	
DESIGNED	
DRAWN	
CHECKED	
REVISIONS	
NO.	
AREAS CHECKED	
AREAS CHECKED	
NO.	
AREAS CHECKED	
NO.	
AREAS CHECKED	
NO.	

DATE	
BY	
DESIGNED	
DRAWN	
CHECKED	
REVISIONS	
NO.	
AREAS CHECKED	
AREAS CHECKED	
NO.	
AREAS CHECKED	
NO.	

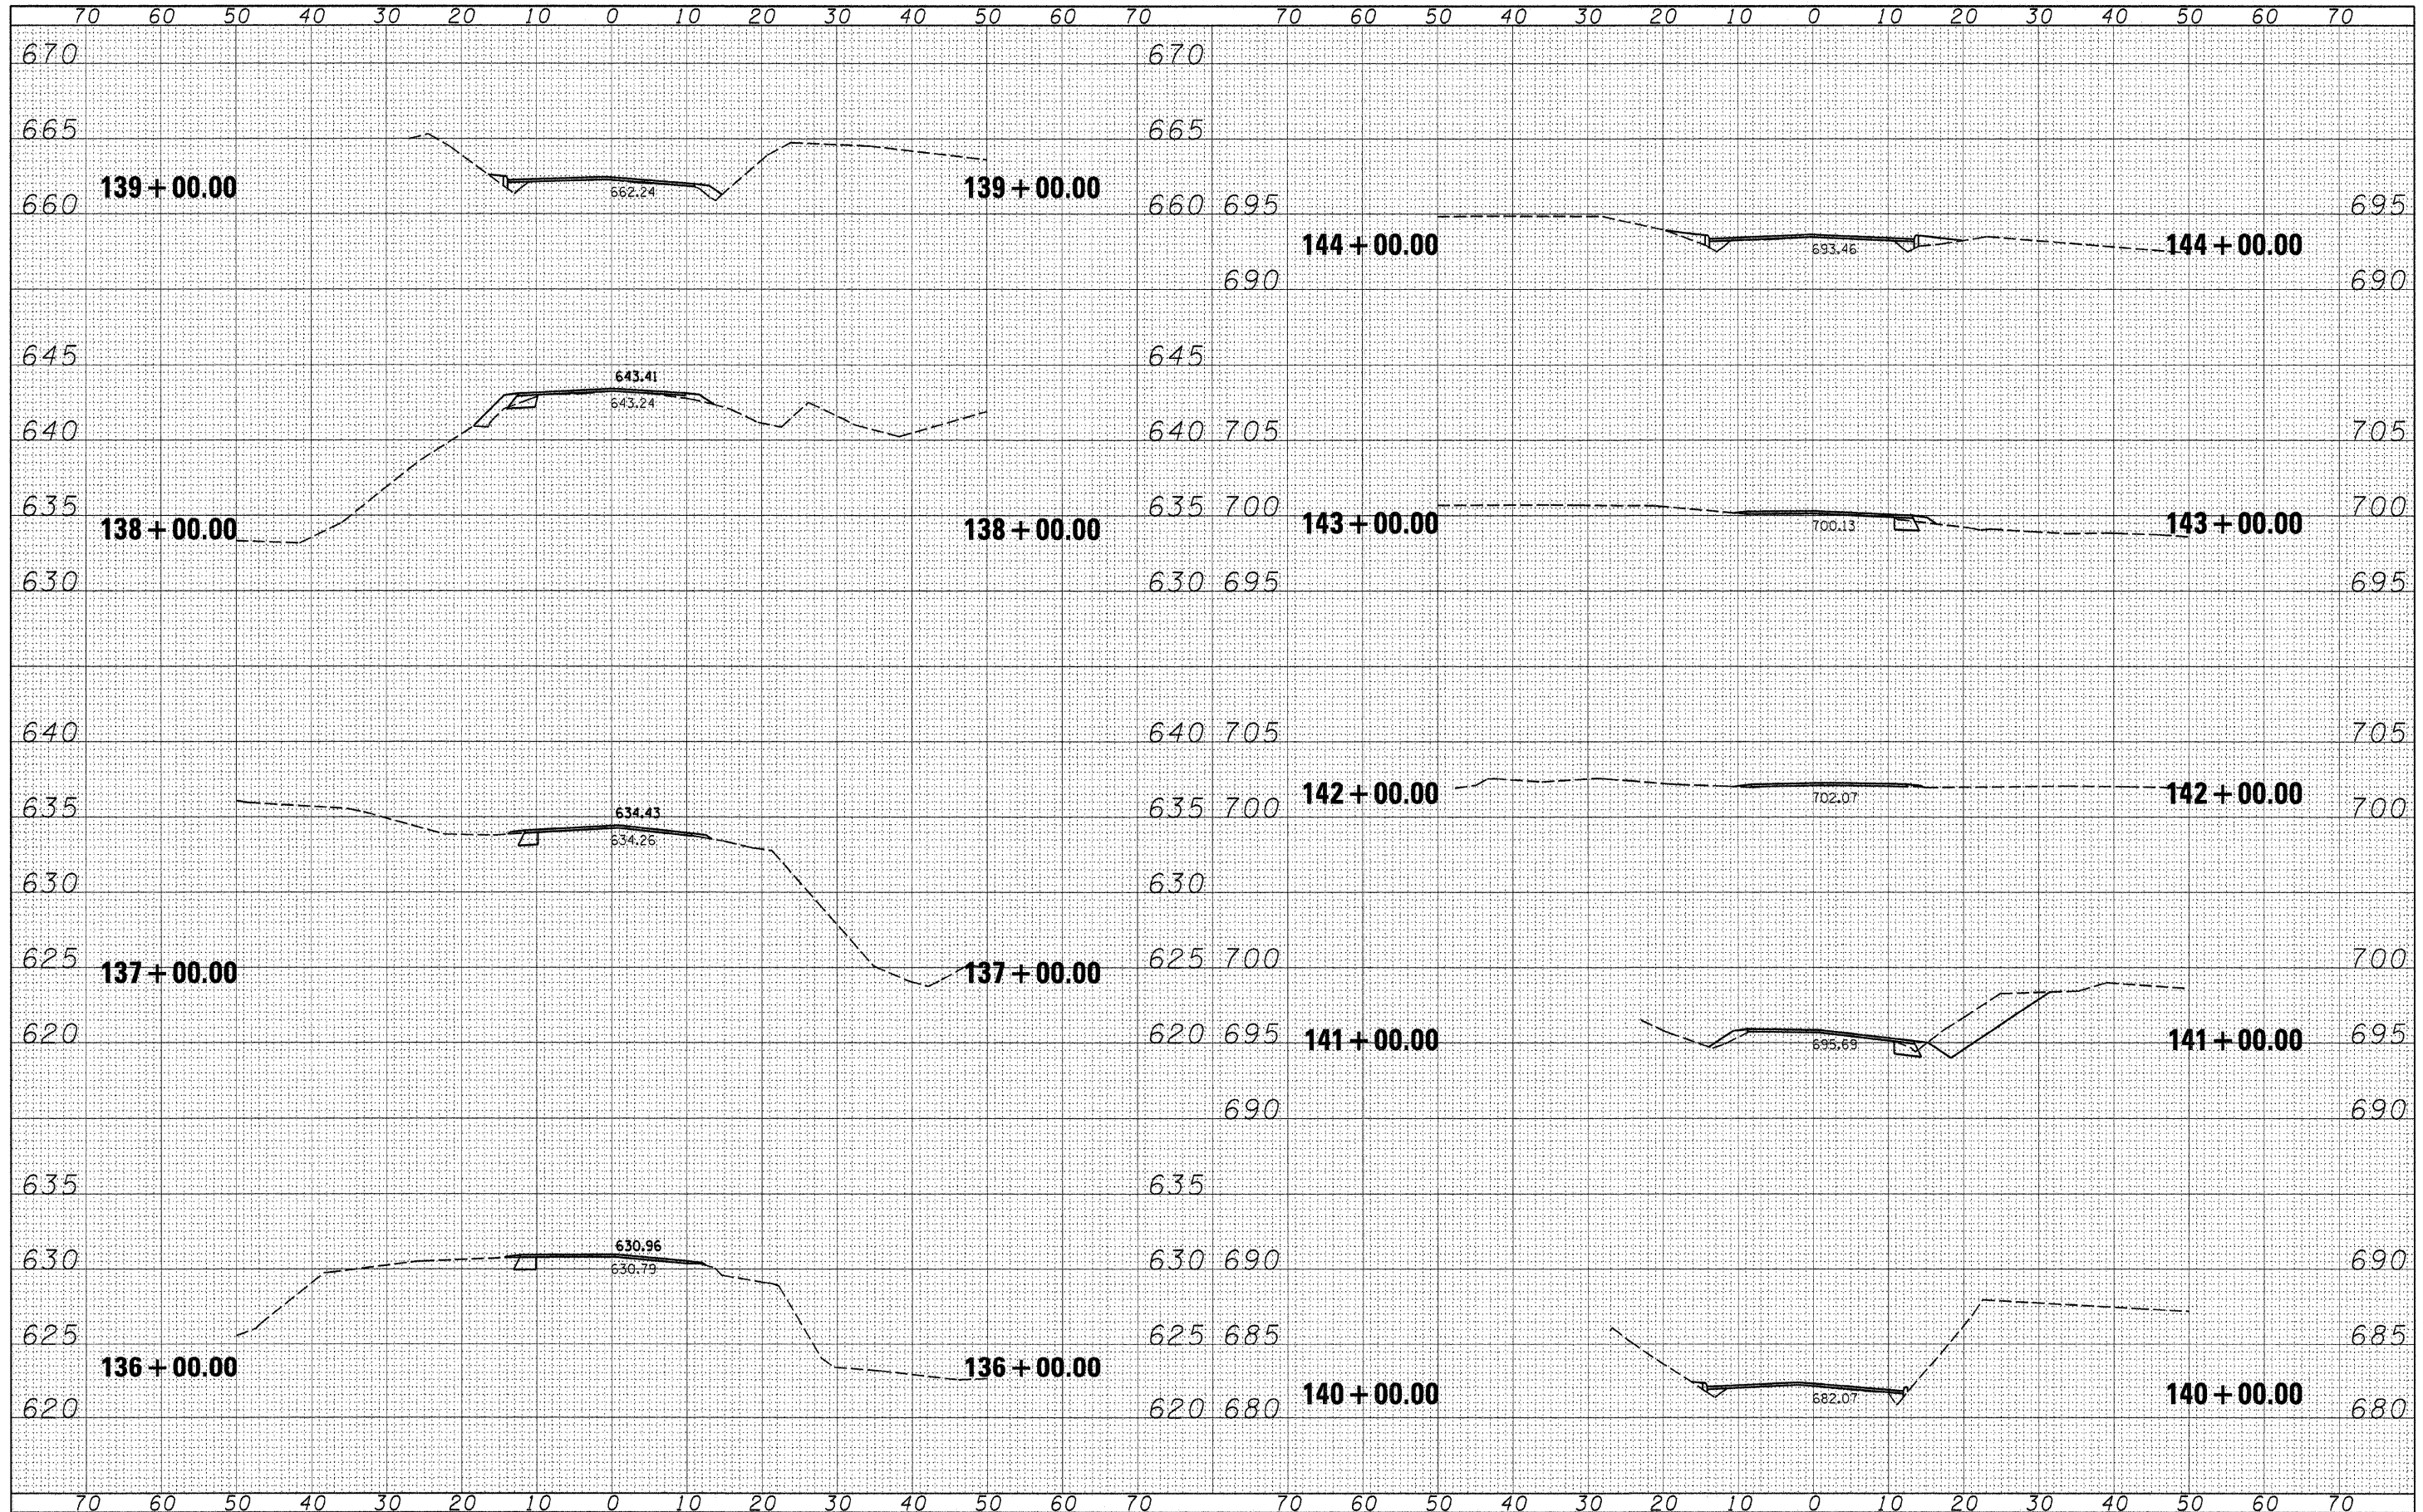

FILE NAME =	USER NAME = #USER#	DESIGNED - R.H.D.	REVISED -	STATE OF ILLINOIS DEPARTMENT OF TRANSPORTATION	ARGYLE LAKE STATE PARK CROSS SECTIONS				F.A. RTE.	SECTION	COUNTY	TOTAL SHEETS	SHEET NO.
#FILEL#		DRAWN - S.D.K.	REVISED -		SCALE: 1" = 10'				ARGYLE LAKE STATE PARK	MCDONOUGH	162	130	
		CHECKED - T.T.P.	REVISED -		SHEET NO. 130 OF 162 SHEETS				CONTRACT NO. 46158				
		DATE - 12/09/10	REVISED -		STA. 136+00.00 TO STA. 144+00.00				ILLINOIS FED. AID PROJECT				