


DATE	
BY	
SURVEYED	
TEMPLATE	
AREAS	
CHECKED	
NO.	
FINAL	
SYMBOL	
NOTE BOOK	
NO.	

DATE	
BY	
SURVEYED	
TEMPLATE	
AREAS	
CHECKED	
NO.	
ORIGINAL	
SYMBOL	
NOTE BOOK	
NO.	

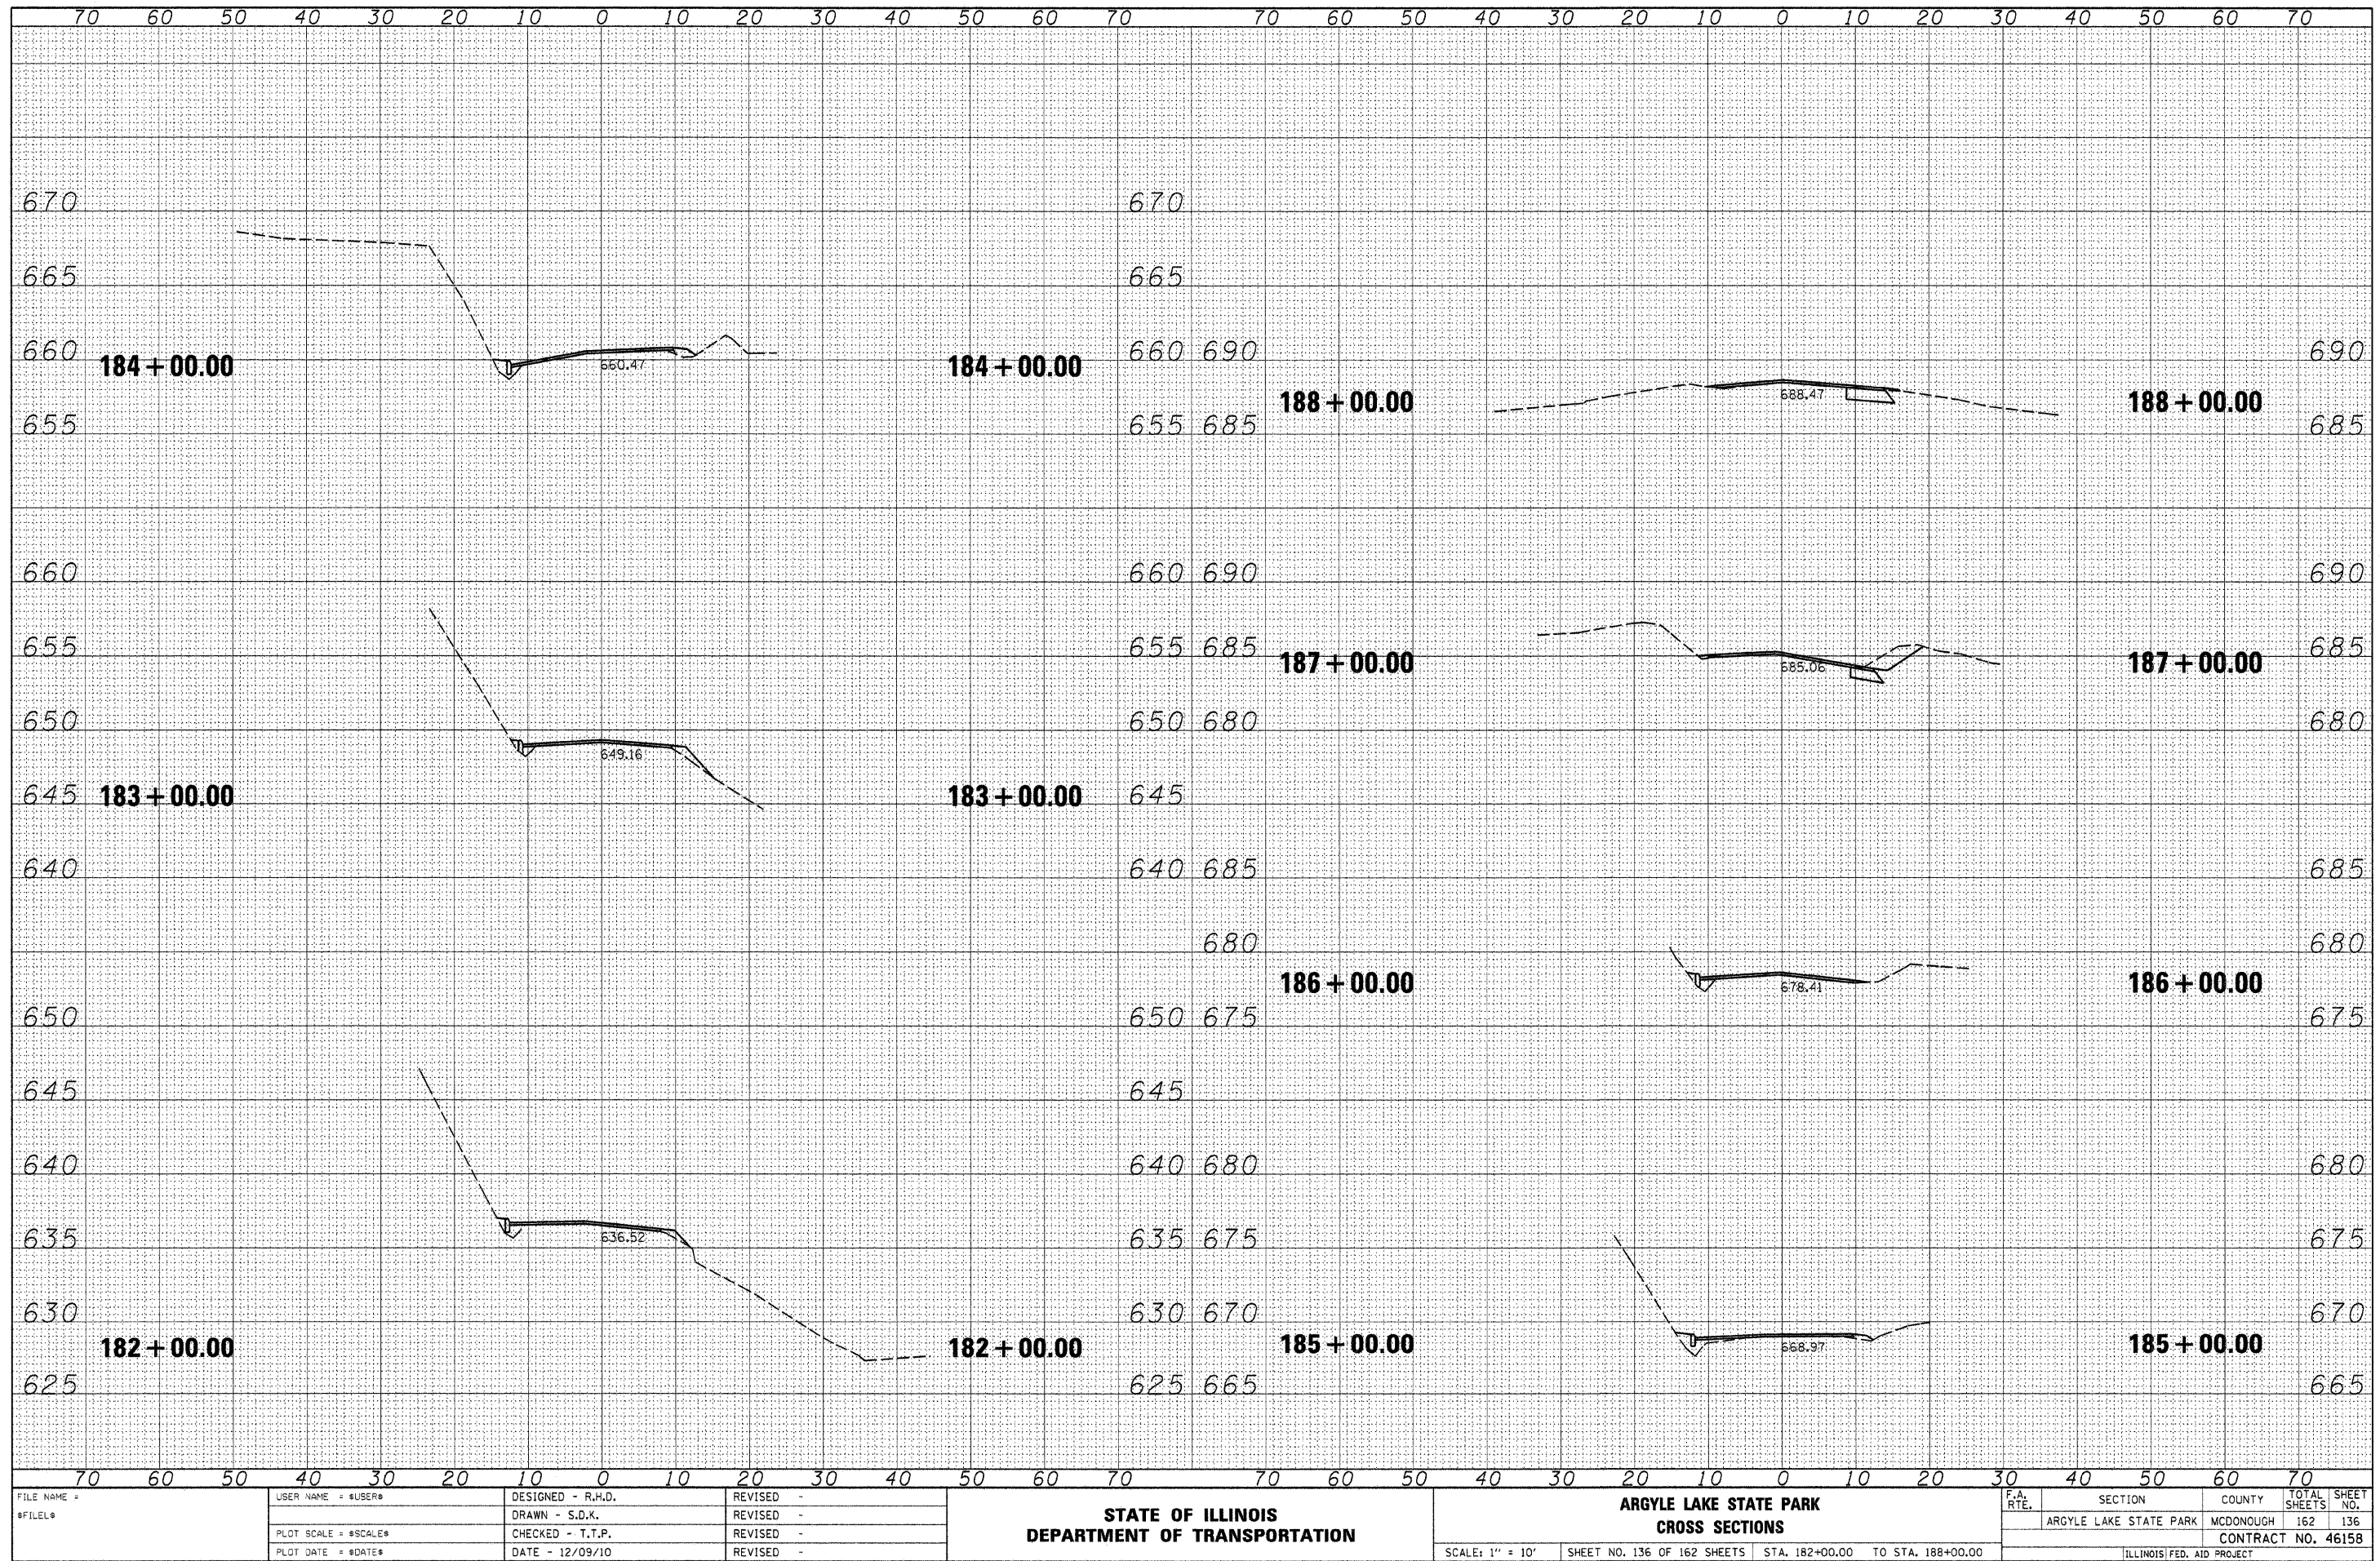

FILE NAME =
#FILEL#

USER NAME = #USER#
PLOT SCALE = #SCALE#
PLOT DATE = #DATE#

DESIGNED - R.H.D.
DRAWN - S.D.K.
CHECKED - T.T.P.
DATE - 12/09/10

REVISED -
REVISED -
REVISED -
REVISED -

**STATE OF ILLINOIS
DEPARTMENT OF TRANSPORTATION**

**ARGYLE LAKE STATE PARK
CROSS SECTIONS**

SCALE: 1" = 10' SHEET NO. 136 OF 162 SHEETS STA. 182+00.00 TO STA. 188+00.00

F.A. RTE.	SECTION	COUNTY	TOTAL SHEETS	SHEET NO.
	ARGYLE LAKE STATE PARK	MCDONOUGH	162	136
			CONTRACT NO. 46158	
ILLINOIS FED. AID PROJECT				