


DATE	
BY	
FINISHED	
SURVEY	
PLOTTED	
TEMPLATE	
AREAS	
CHECKED	
NO.	

DATE	
BY	
ORIGINAL	
SURVEY	
PLOTTED	
TEMPLATE	
AREAS	
CHECKED	
NO.	

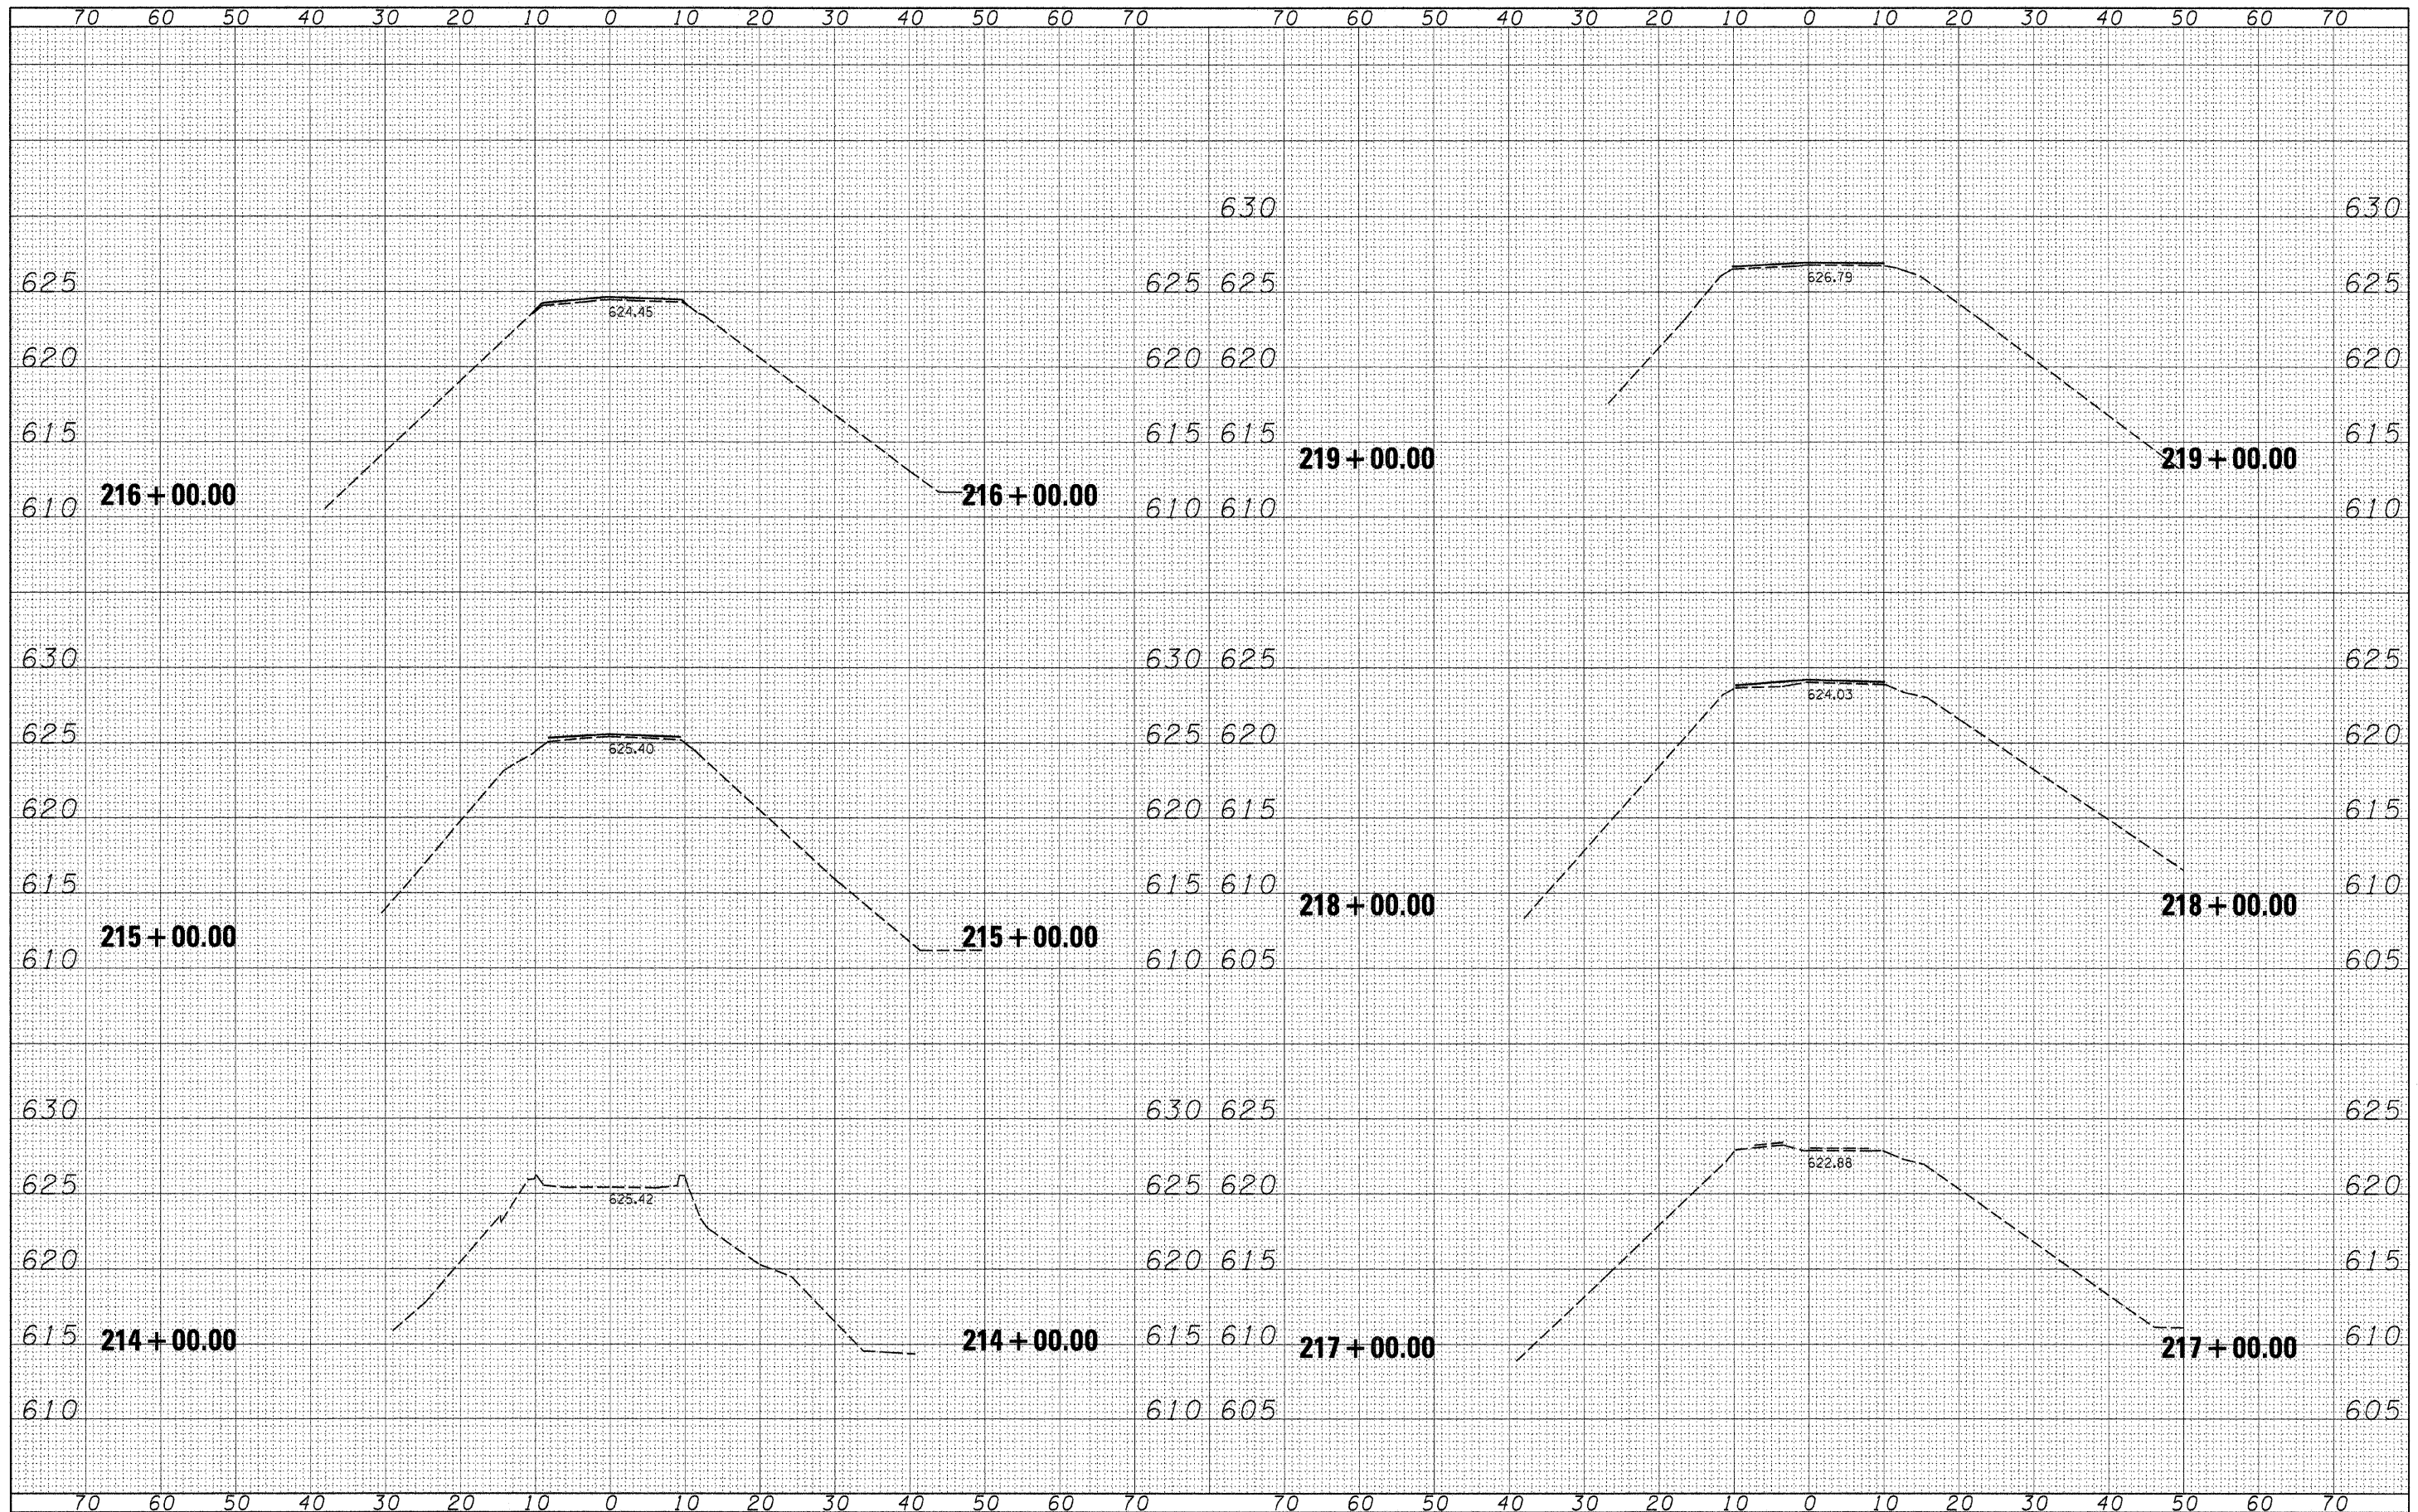

FILE NAME =	USER NAME = *USER*	DESIGNED - R.H.D.	REVISED -	STATE OF ILLINOIS DEPARTMENT OF TRANSPORTATION		ARGYLE LAKE STATE PARK CROSS SECTIONS		F.A. RTE.	SECTION	COUNTY	TOTAL SHEETS	SHEET NO.
FILEL		DRAWN - S.D.K.	REVISED -					ARGYLE LAKE STATE PARK	MCDONOUGH	162	140	
	PLOT SCALE = *SCALE*	CHECKED - T.T.P.	REVISED -	SCALE:		SHEET NO. 140 OF 162 SHEETS STA. 214+00.00 TO STA. 219+00.00		CONTRACT NO. 46158		ILLINOIS FED. AID PROJECT		
	PLOT DATE = *DATE*	DATE - 12/09/10	REVISED -									