


DATE	
BY	
DESIGNED	
DRAWN	
CHECKED	
DATE	
FILE NAME	
PROJECT	
SECTION	
COUNTY	
TOTAL SHEETS	
SHEET NO.	
CONTRACT NO.	

DATE	
BY	
DESIGNED	
DRAWN	
CHECKED	
DATE	
FILE NAME	
PROJECT	
SECTION	
COUNTY	
TOTAL SHEETS	
SHEET NO.	
CONTRACT NO.	

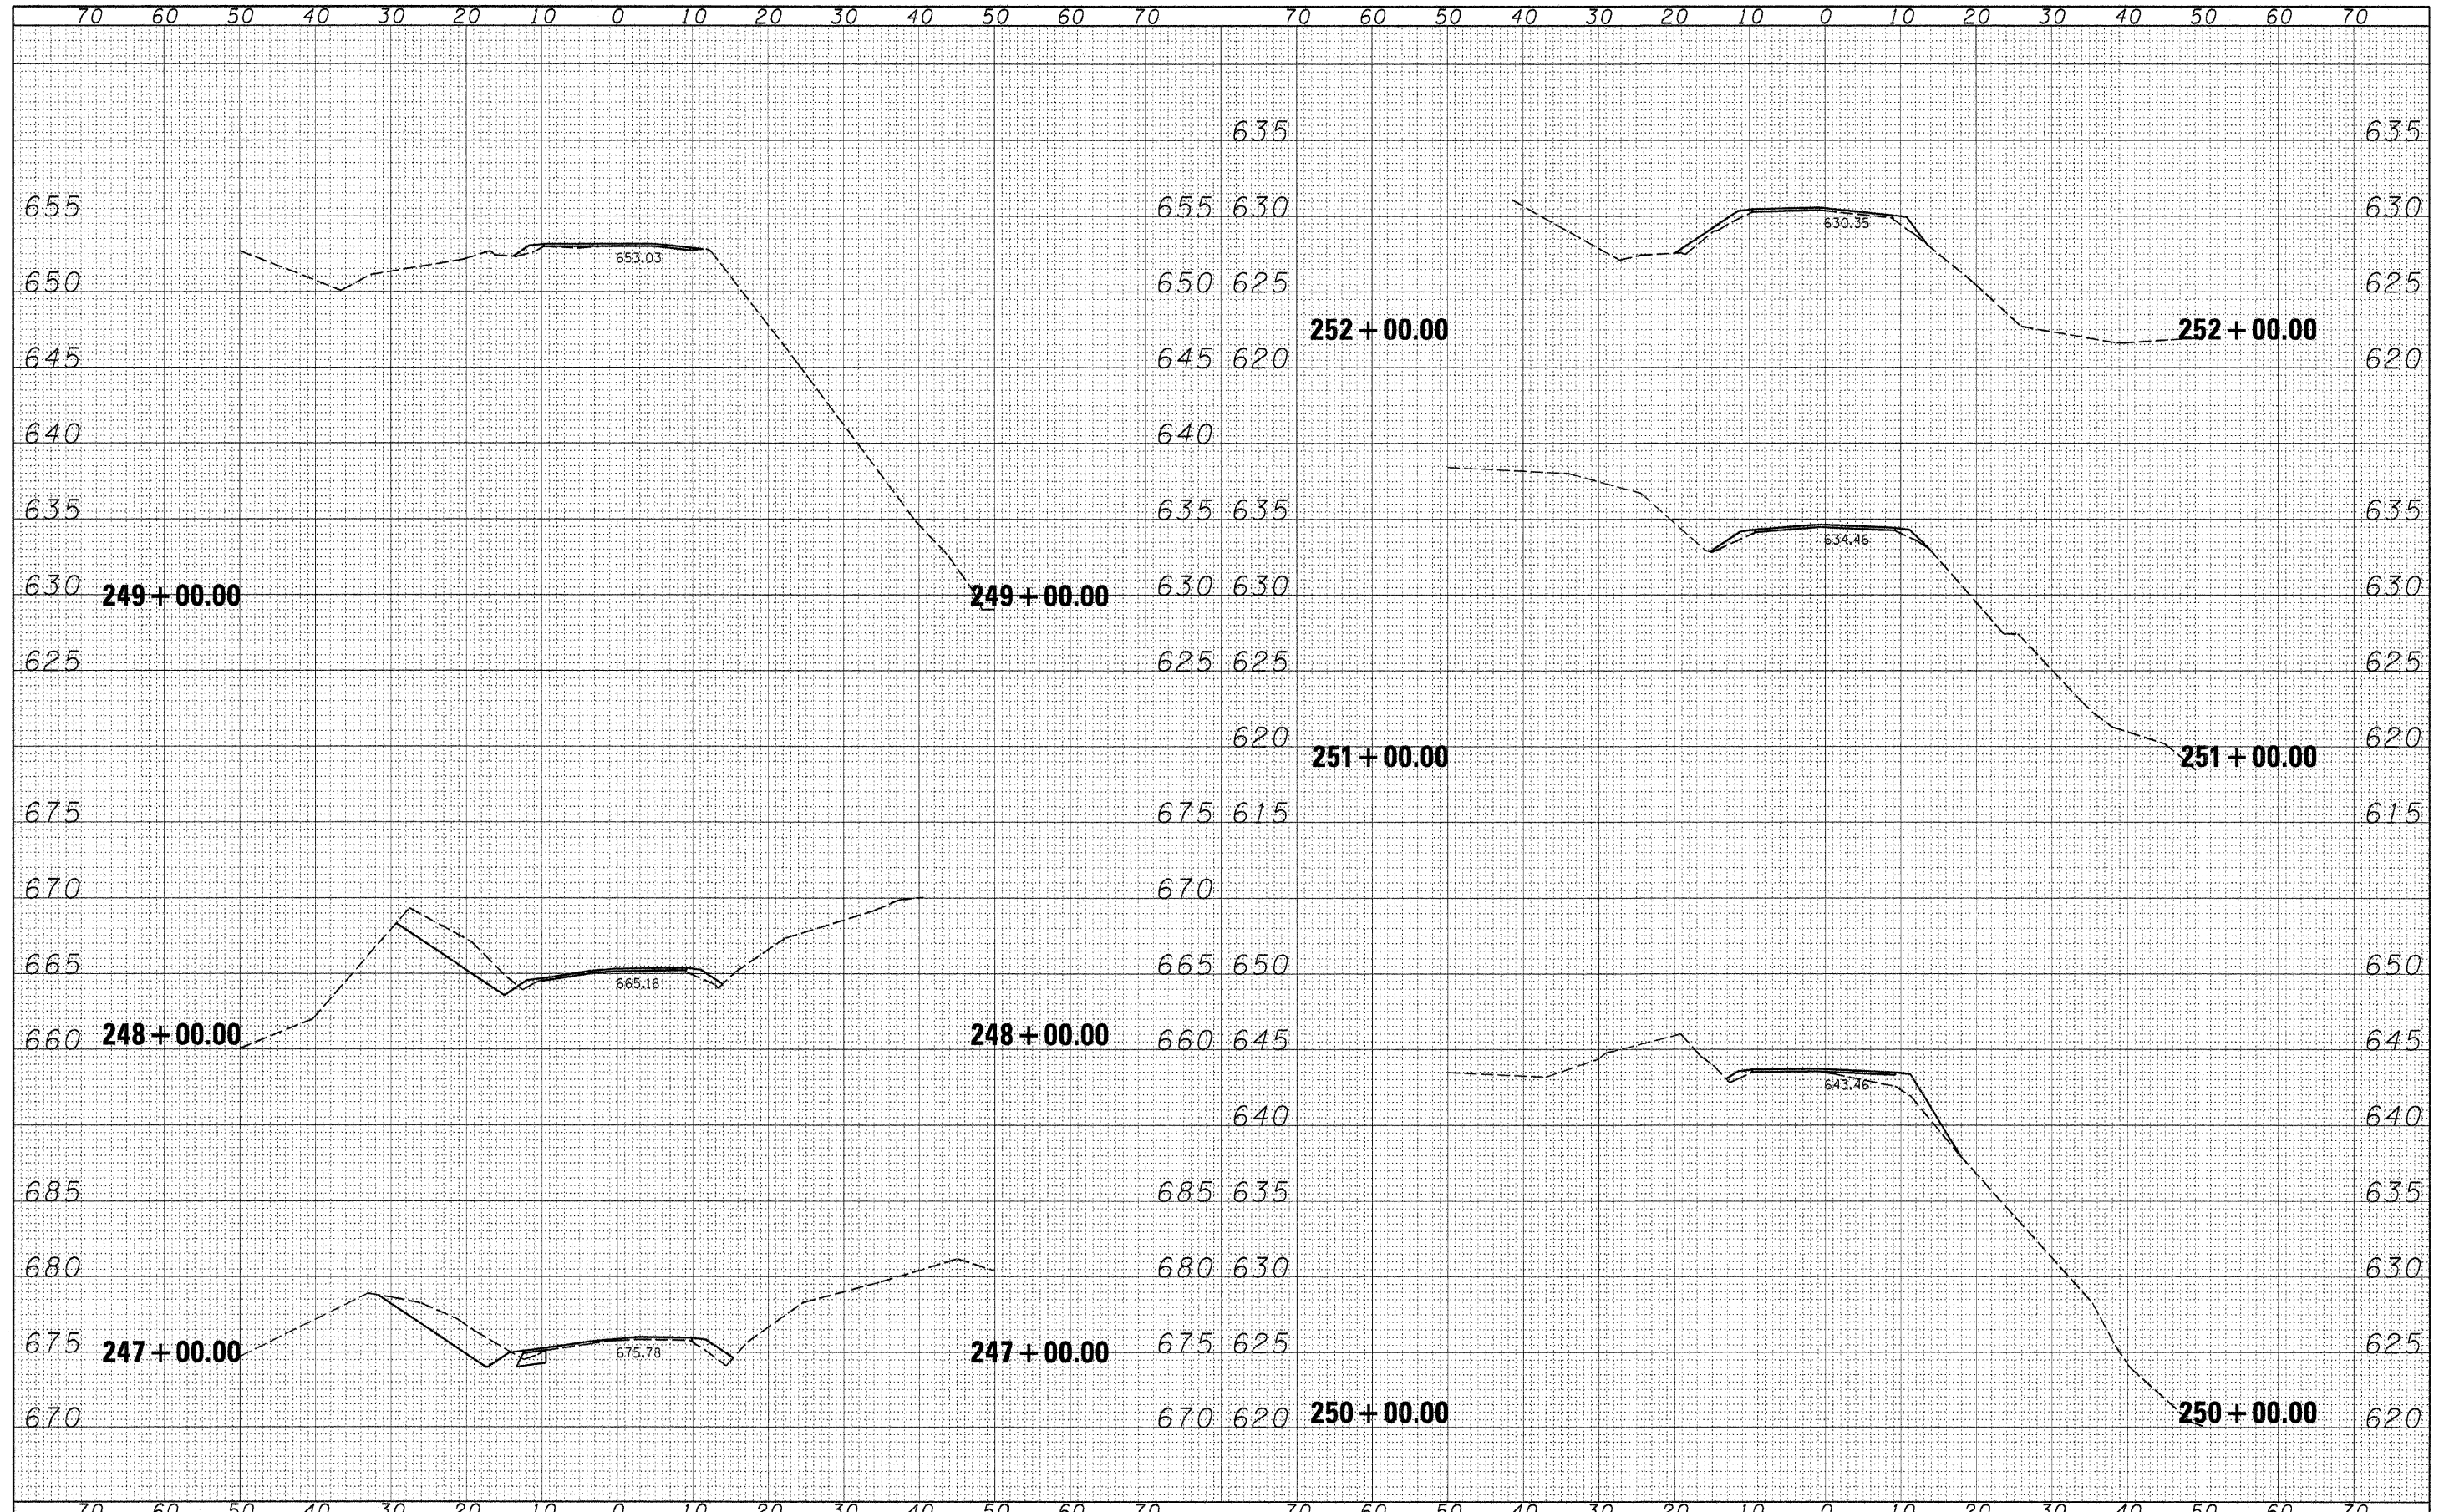

FILE NAME =	USER NAME = *USER*	DESIGNED - R.H.D.	REVISED -	STATE OF ILLINOIS DEPARTMENT OF TRANSPORTATION	ARGYLE LAKE STATE PARK CROSS SECTIONS			F.A. RTE.	SECTION	COUNTY	TOTAL SHEETS	SHEET NO.
#FILE#		DRAWN - S.D.K.	REVISED -		1"	10'	SHEET NO. 144 OF 162 SHEETS	STA. 247+00.00 TO STA. 252+00.00	ARGYLE LAKE STATE PARK	MCDONOUGH	162	144
		CHECKED - T.T.P.	REVISED -						CONTRACT NO. 46158			
		DATE - 12/09/10	REVISED -						ILLINOIS FED. AID PROJECT			