


| | |
|--------------|--|
| DATE | |
| BY | |
| FINAL SURVEY | |
| SUBMITTED | |
| NOTED | |
| PLOTTED | |
| TEMPLATE | |
| AREAS | |
| CHECKED | |
| NO. | |

| | |
|-----------------|--|
| DATE | |
| BY | |
| ORIGINAL SURVEY | |
| SUBMITTED | |
| NOTED | |
| PLOTTED | |
| TEMPLATE | |
| AREAS | |
| CHECKED | |
| NO. | |

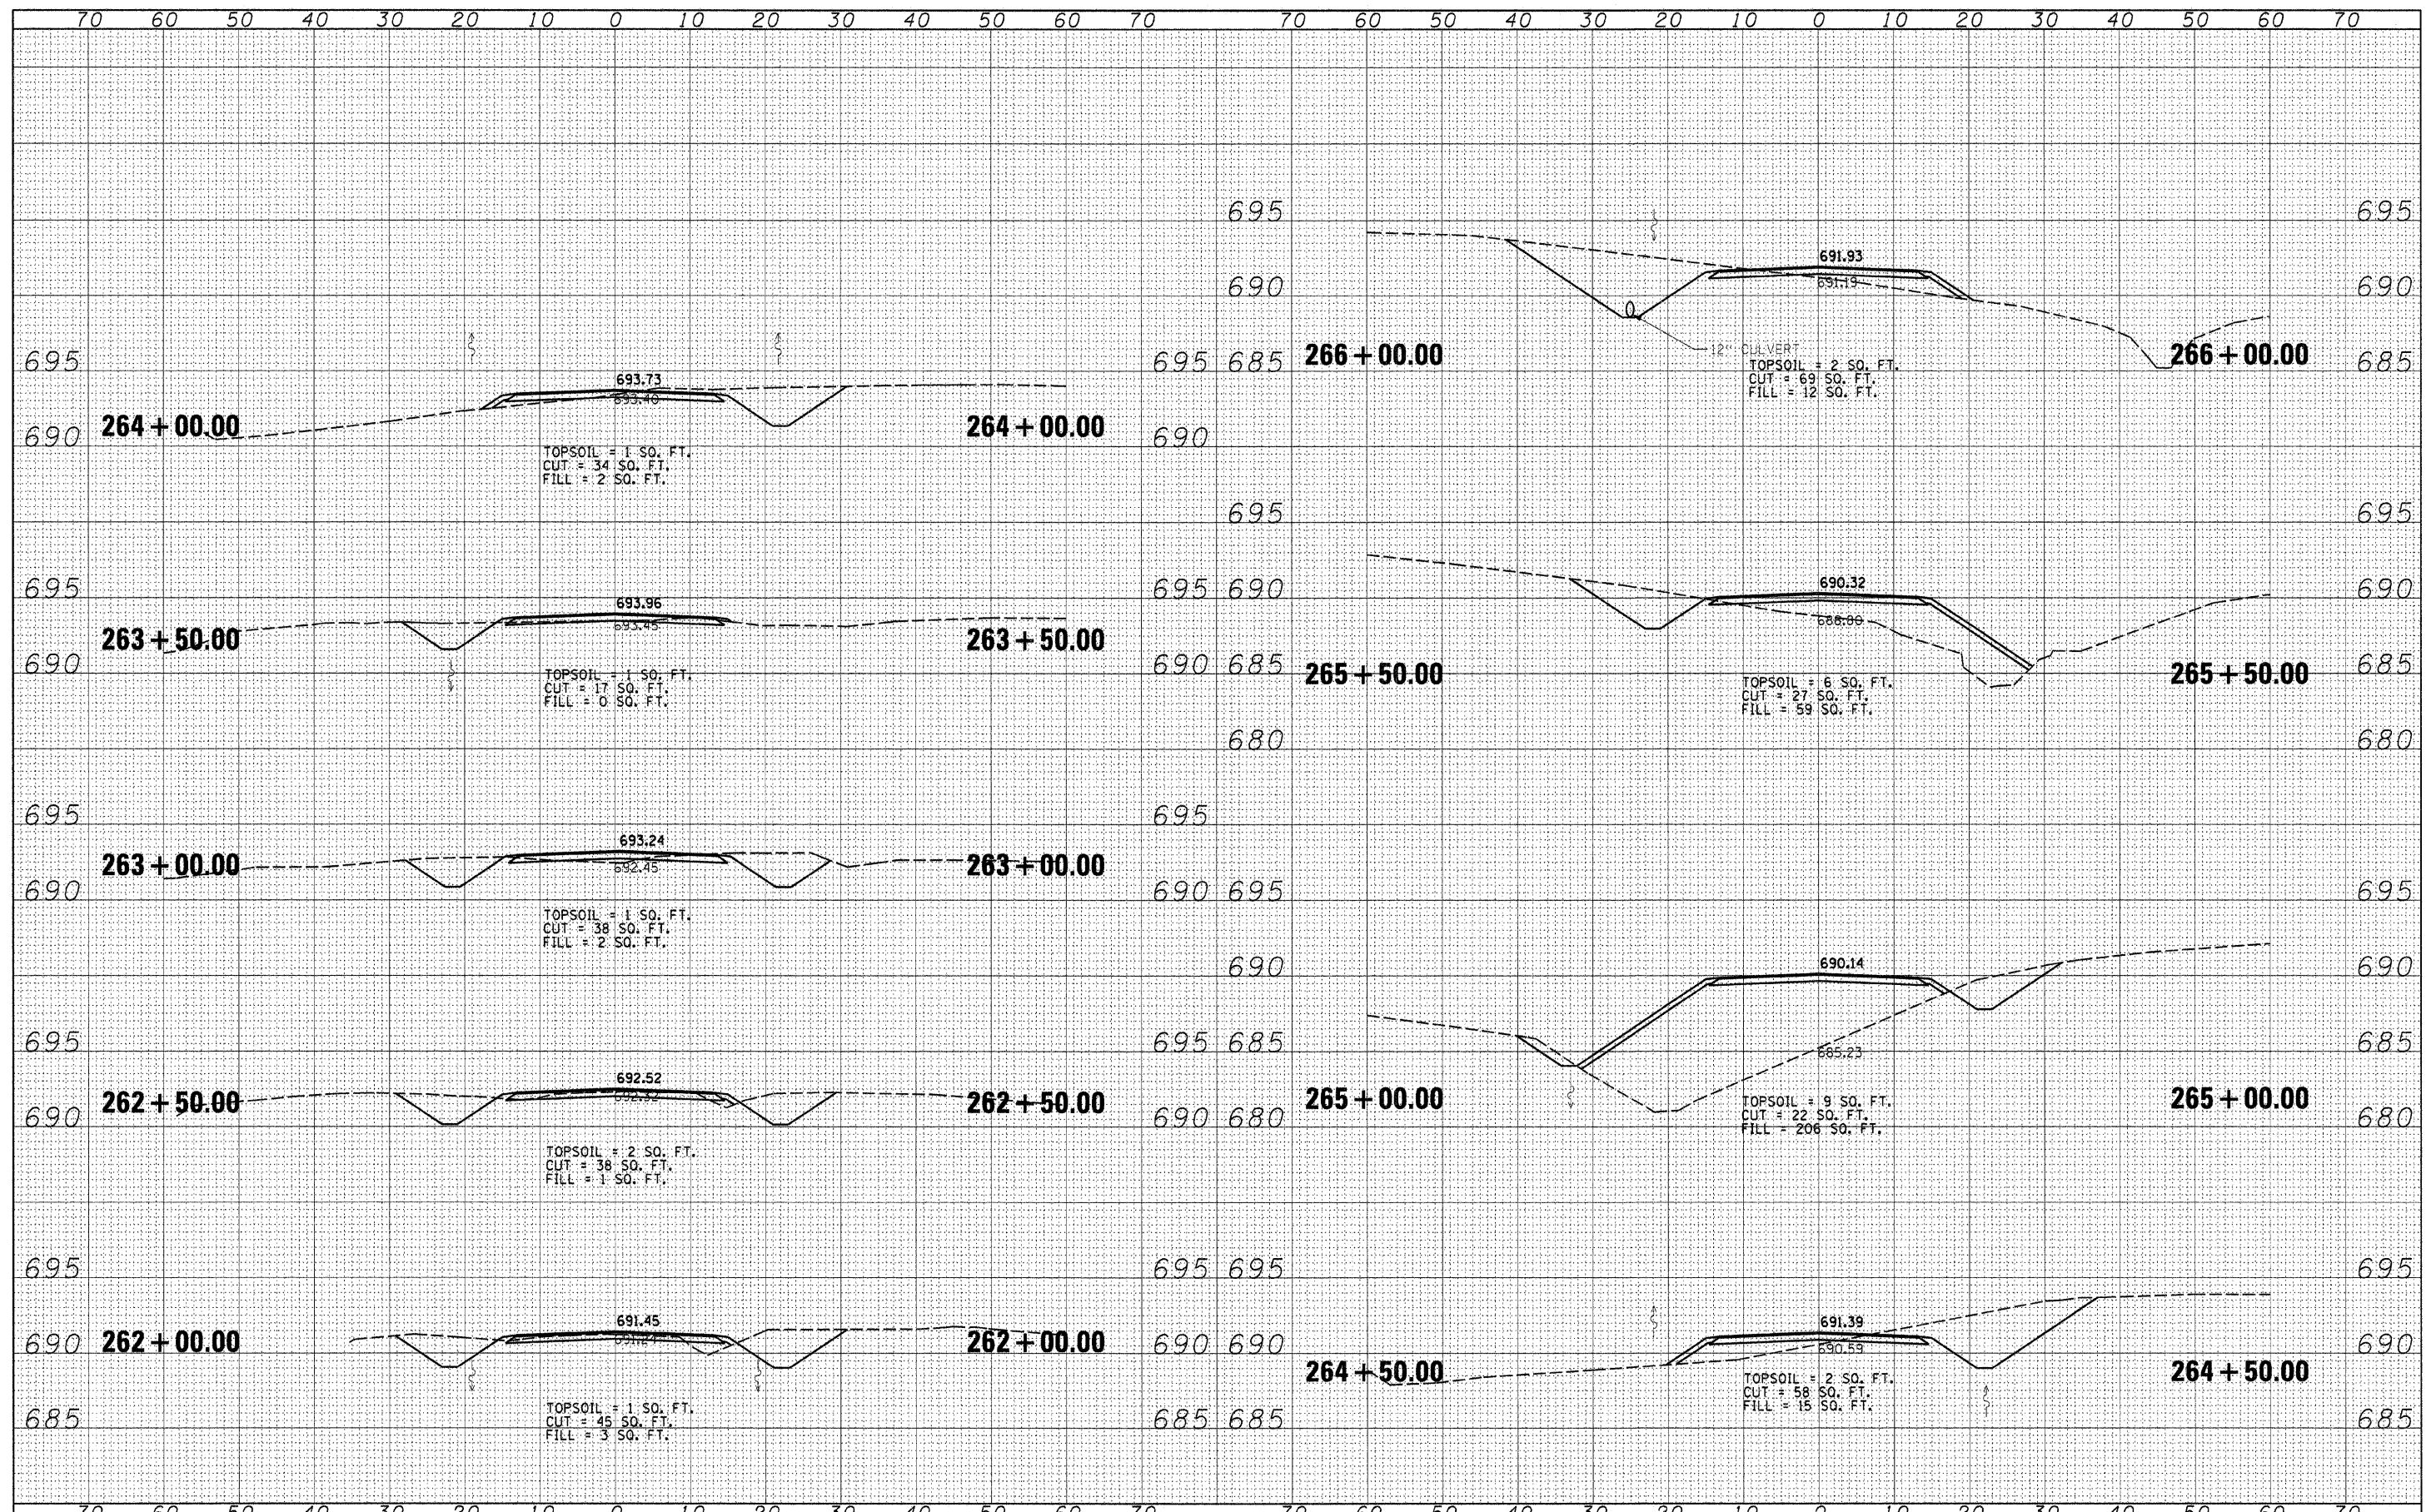

| | | | | | | | | | | | | |
|----------------------|--------------------|-------------------|-----------|---|--|-------------------------------------|-----------------------------|----------------------------------|------------------------|-----------|--------------|-----------|
| FILE NAME = | USER NAME = *USER* | DESIGNED - R.H.D. | REVISED - | STATE OF ILLINOIS DEPARTMENT OF TRANSPORTATION | | ARYGLE STATE PARK CROSS SECTIONS | | F.A. RTE. | SECTION | COUNTY | TOTAL SHEETS | SHEET NO. |
| *FILEL* | | DRAWN - S.D.K. | REVISED - | | | SCALE: 1"=10' | SHEET NO. 151 OF 162 SHEETS | STA. 262+00.00 TO STA. 266+00.00 | ARGYLE LAKE STATE PARK | MCDONOUGH | 162 | 151 |
| PLOT SCALE = *SCALE* | | CHECKED - T.T.P. | REVISED - | CONTRACT NO. 46158 | | | | | | | | |
| PLOT DATE = *DATE* | | DATE - 12/09/10 | REVISED - | ILLINOIS FED. AID PROJECT | | | | | | | | |