


DATE	
BY	
DESIGNED	
DRAWN	
CHECKED	
DATE	
FILE NAME	
NO.	

DATE	
BY	
DESIGNED	
DRAWN	
CHECKED	
DATE	
FILE NAME	
NO.	

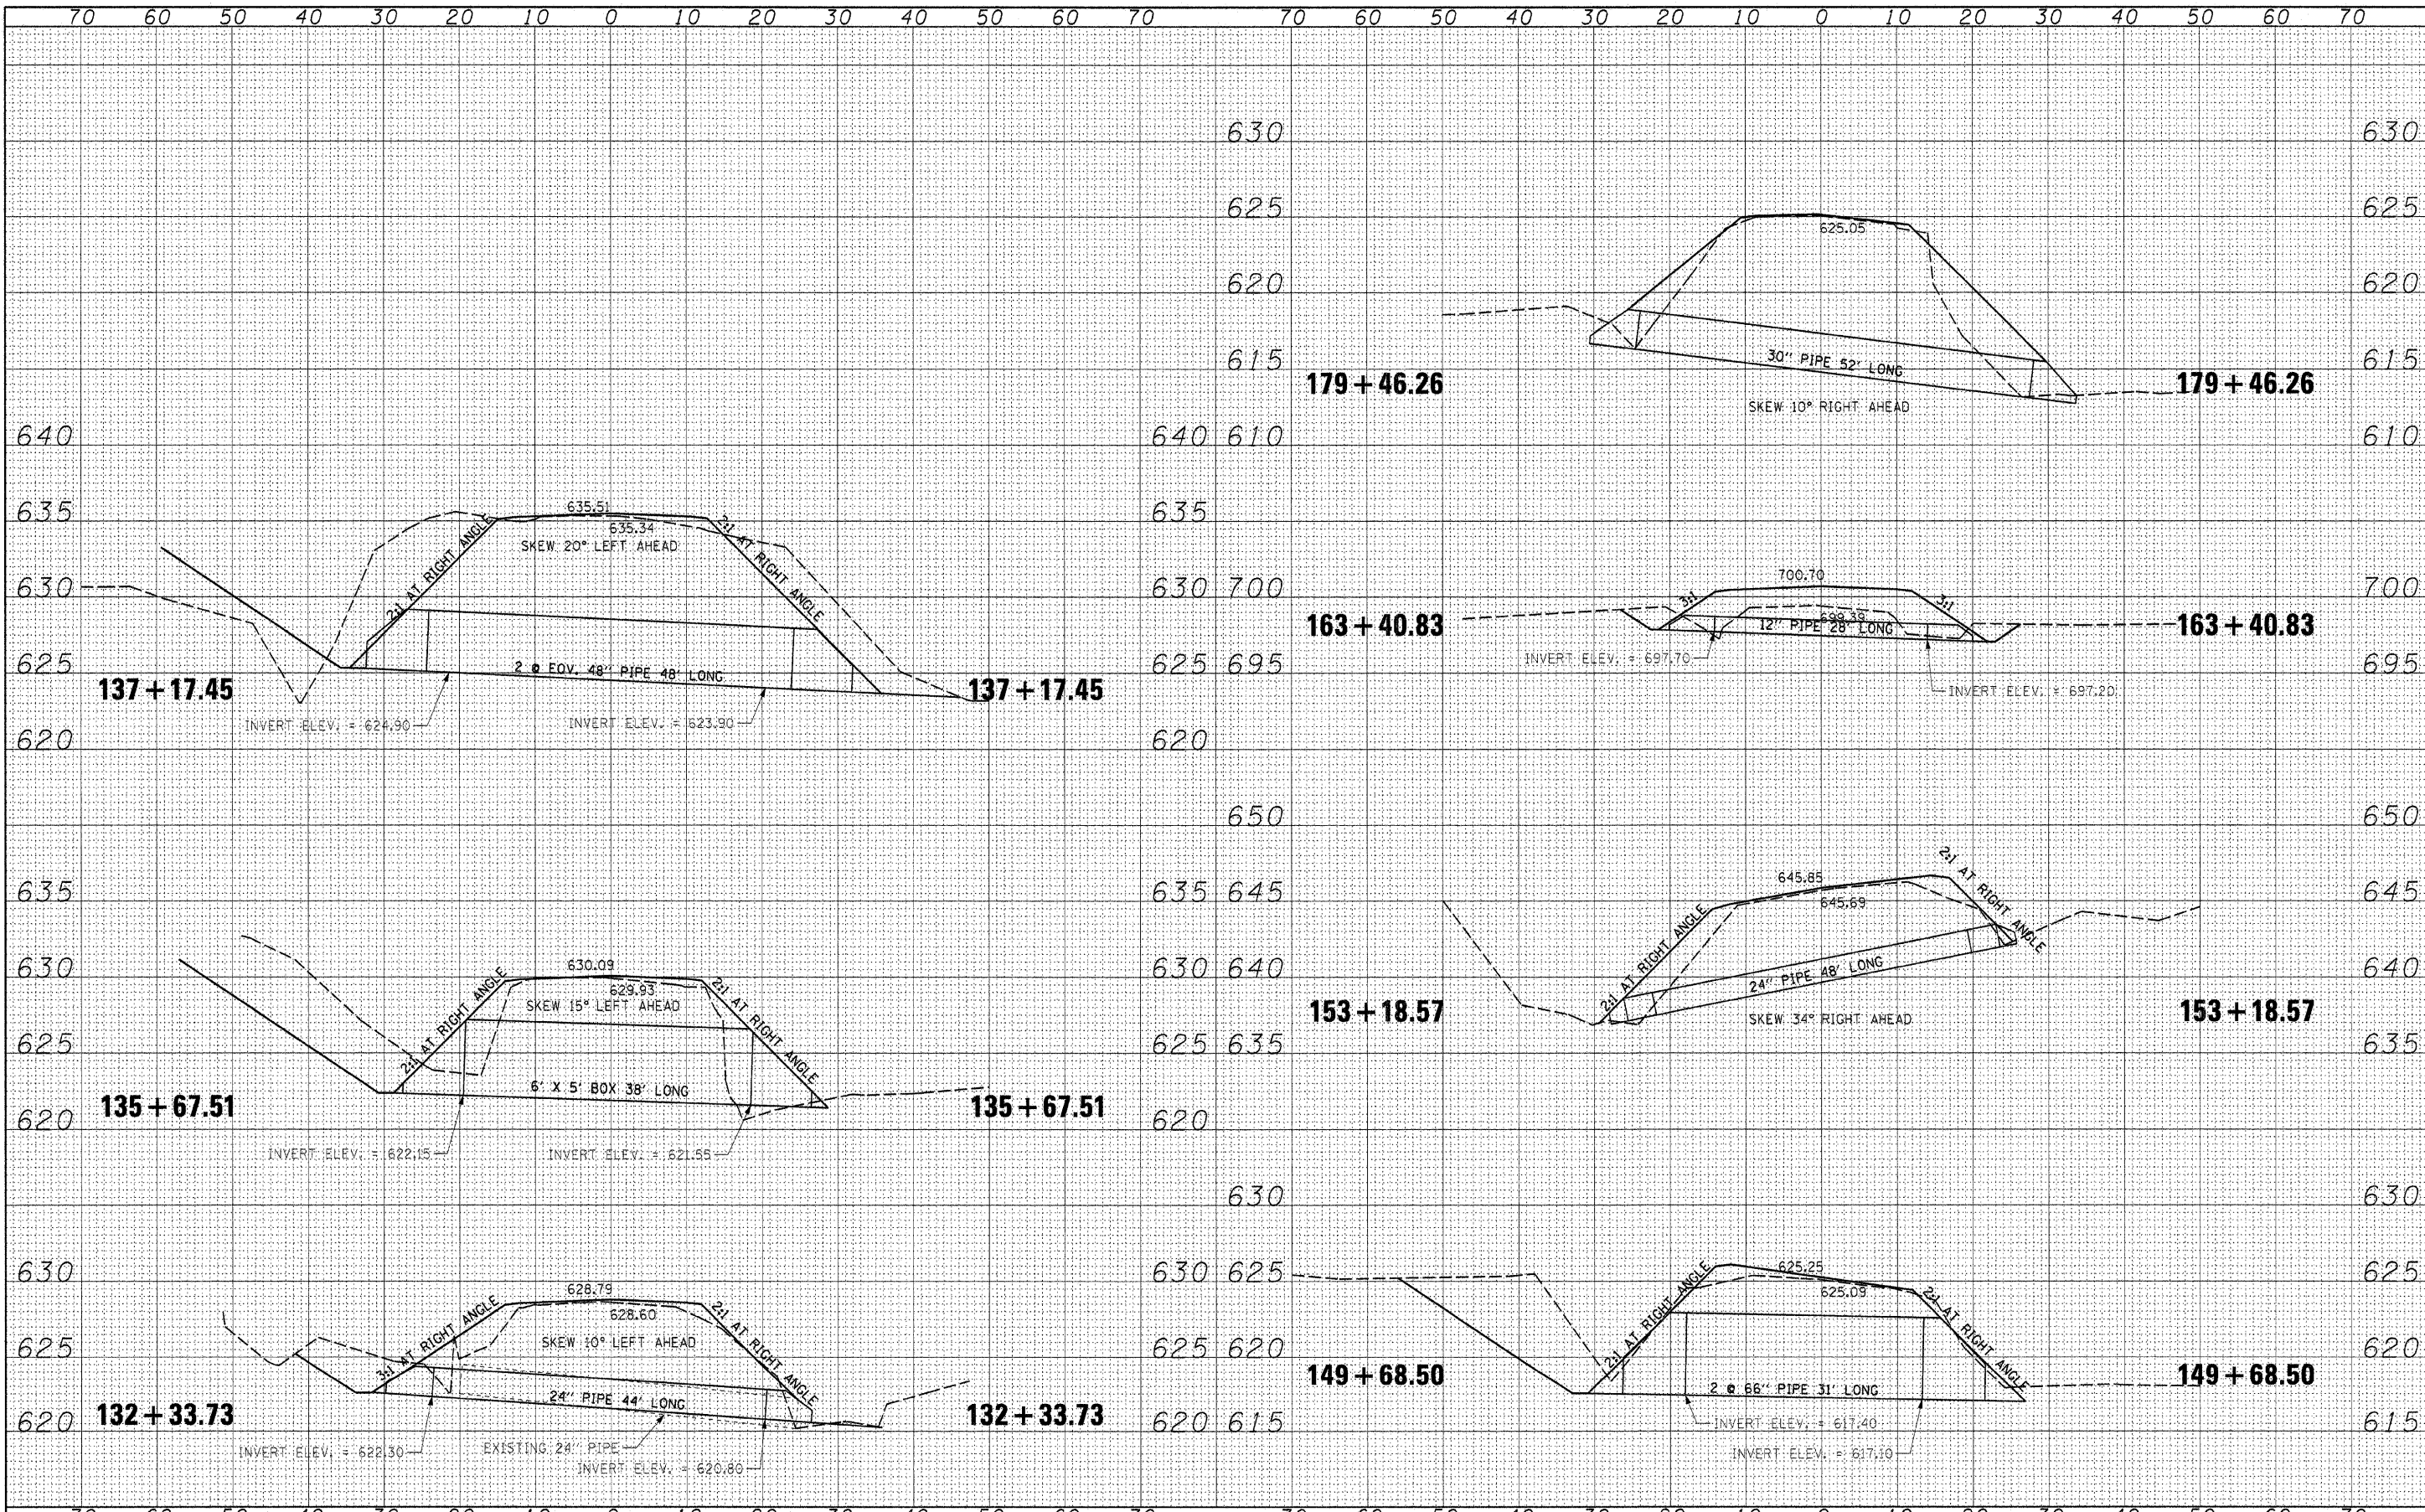

FILE NAME =	USER NAME = #USER#	DESIGNED - R.H.D.	REVISED -	STATE OF ILLINOIS DEPARTMENT OF TRANSPORTATION	ARGYLE LAKE STATE PARK CULVERT CROSS SECTIONS	F.A. RTE.	SECTION	COUNTY	TOTAL SHEETS	SHEET NO.
#FILE#	PLOT SCALE = #SCALE#	DRAWN - S.D.K.	REVISED -			ARGYLE LAKE STATE PARK	MCDONOUGH	162	155	
	PLOT DATE = #DATE#	CHECKED - T.T.P.	REVISED -			CONTRACT NO. 46158		ILLINOIS FED. AID PROJECT		
		DATE - 12/09/10	REVISED -			SCALE: 1" = 10'		SHEET NO. 155 OF 162 SHEETS STA. 132+33.73 TO STA. 179+46.26		