


NO.	STATION	OFFSET
①	920+78.20	31.00' RT
②	920+95.97	71.33' RT
③	920+95.07	83.00' RT
④	921+14.98	83.00' RT
⑤	921+16.74	70.00' RT
⑥	921+34.62	31.00' RT

NO.	STATION	OFFSET
⑦	929+29.04	31.00' RT
⑧	929+45.92	68.00' RT
⑨	929+45.92	88.00' RT
⑩	929+95.922	88.00' RT
⑪	929+95.92	68.00' RT
⑫	930+12.79	31.00' RT

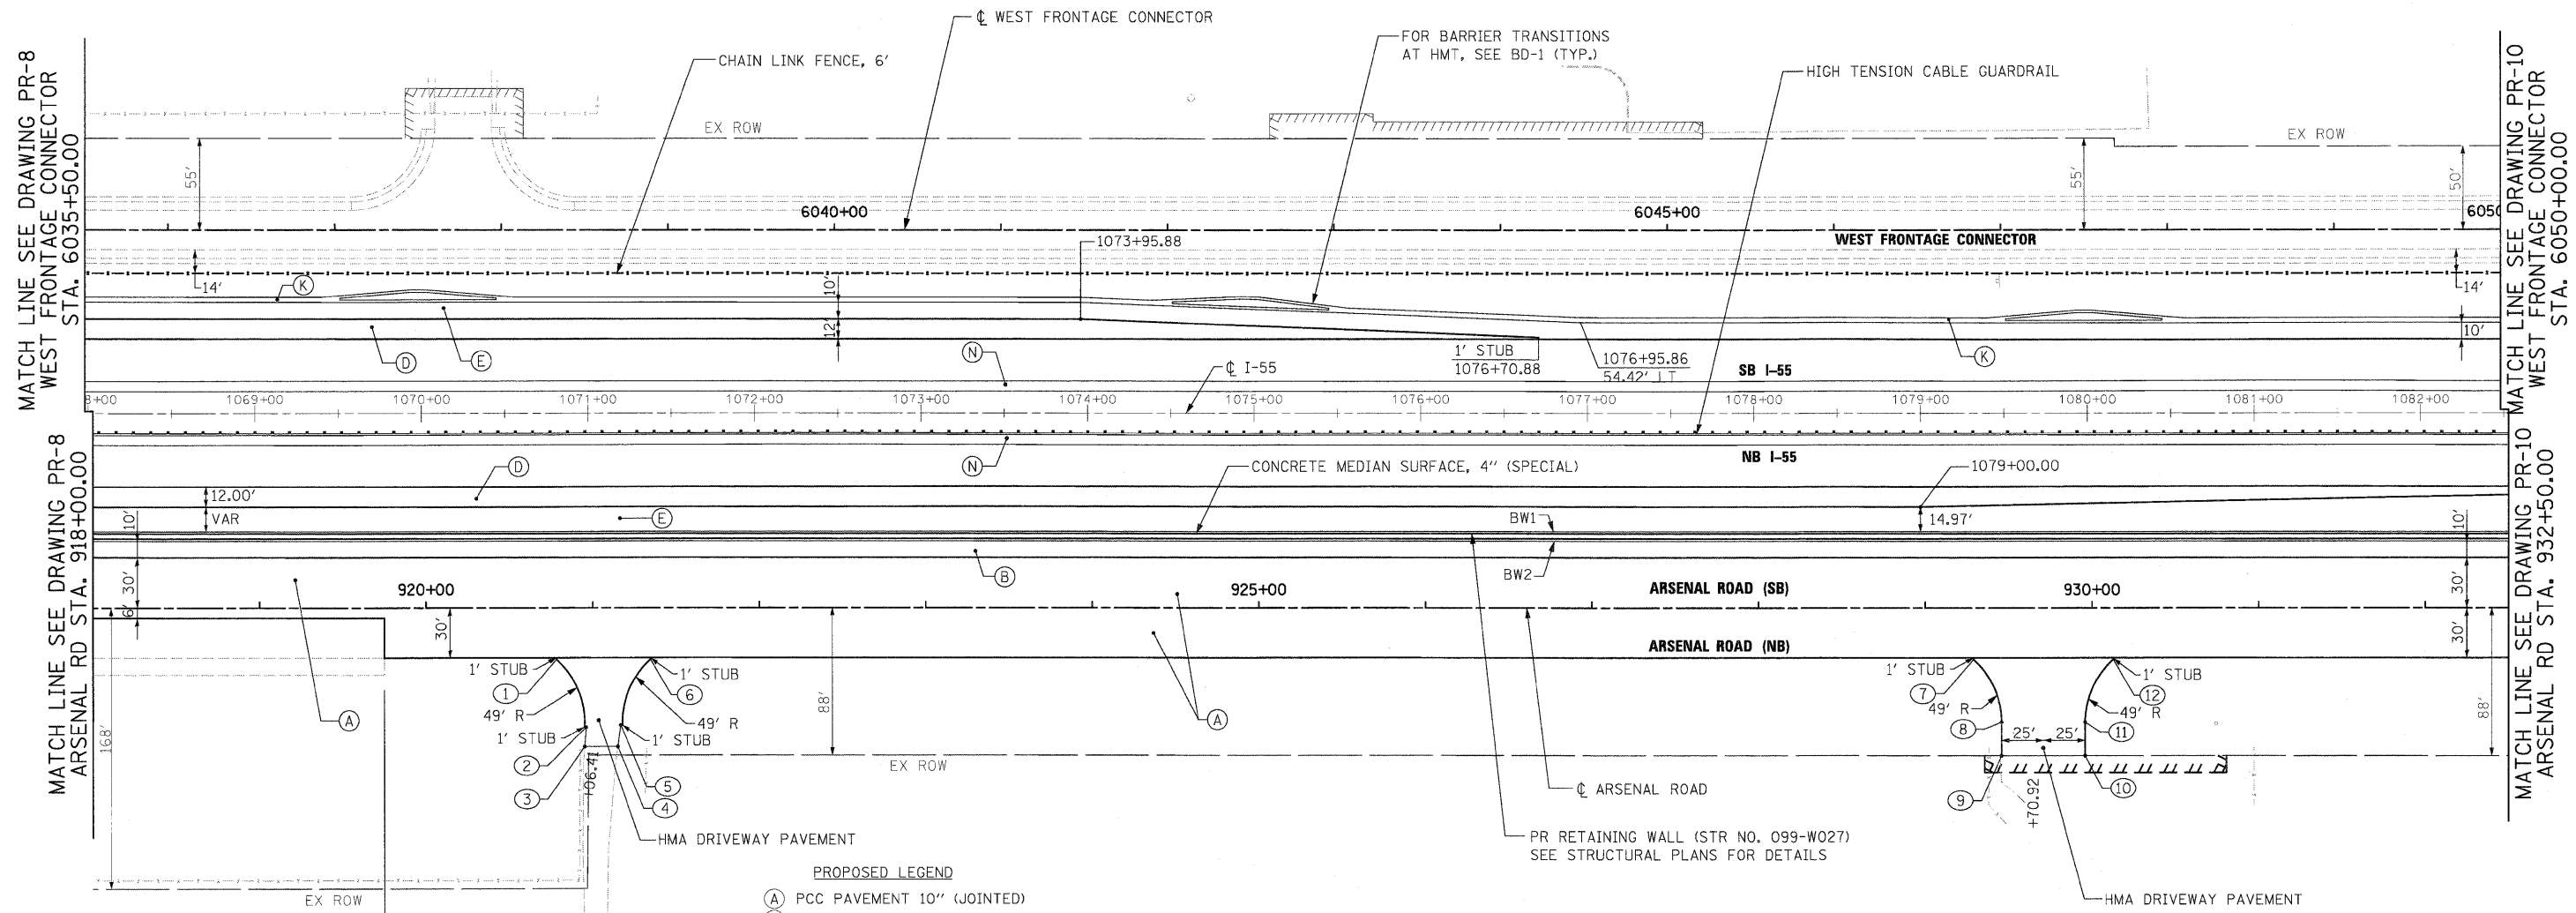

MATCH LINE SEE DRAWING PR-8 WEST FRONTAGE CONNECTOR STA. 6035+50.00

MATCH LINE SEE DRAWING PR-8 ARSENAL RD STA. 918+00.00

MATCH LINE SEE DRAWING PR-10 WEST FRONTAGE CONNECTOR STA. 6050+00.00


MATCH LINE SEE DRAWING PR-10 ARSENAL RD STA. 932+50.00

**BEGIN NB ARSENAL RD IMPROVEMENT  
STATION 919+75.00 RT  
MATCH EXISTING**

- PROPOSED LEGEND**
- (A) PCC PAVEMENT 10" (JOINTED)
  - (B) PCC SHOULDERS, 10"
  - (C) AGGREGATE SHOULDERS, TYPE B 10"
  - (D) HMA PAVEMENT (SEE TYPICAL SECTIONS)
  - (E) HMA SHOULDERS (SEE TYPICAL SECTIONS)
  - (F) CONCRETE MEDIAN SURFACE, 4 INCH
  - (G) CONCRETE MEDIAN RAMP NOSE (SEE STD 606301-04)  
PAID FOR AS CONCRETE MEDIAN, TYPE SB-6.24 (MODIFIED)
  - (H) CONCRETE MEDIAN, TYPE SB 6.24 (MODIFIED)
  - (I) COMBINATION CONCRETE CURB & GUTTER TYPE B-6.24
  - (J) COMBINATION CONCRETE CURB & GUTTER TYPE M-2.24
  - (K) CONCRETE BARRIER, DOUBLE FACE, 42" HEIGHT
  - (L) IMPACT ATTENUATOR FULLY REDIRECTIVE NARROW TEST LEVEL 3
  - (M) CORRUGATED MEDIAN
  - (N) HMA SHOULDER CROSS SLOPE CORRECTION
  - (2) STATION OFFSET

- NOTE:**
- FOR CURVE DATA SEE ALIGNMENTS, TIES AND BENCHMARKS DRAWING NOS. AT-1 TO AT-9
  - FOR ROW CALL-OUTS SEE PLAT OF HIGHWAY SHEETS

BW1 = CONCRETE BARRIER, SINGLE FACE, 6" TOP, 42" HEIGHT  
BW2 = CONCRETE BARRIER, SINGLE FACE, 9" TOP, 42" HEIGHT

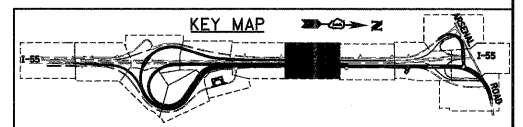

**McDonough Associates Inc.**  
Engineers / Architects  
130 East Randolph Street, Chicago, Illinois 60601

FILE NAME = D:\60F12-SHT-PLAN\09.dgn	USER NAME = TKLuegel	DESIGNED - JTF	REVISED -
PLOT SCALE = 1:500	CHECKED - DLT	DRAWN - JTF	REVISED -
PLOT DATE = 2/3/2011	DATE = 2/4/11		REVISED -

**STATE OF ILLINOIS  
DEPARTMENT OF TRANSPORTATION**

**PROPOSED PLAN**

SCALE: 1"=50' SHEET NO. 9 OF 15 SHEETS STA. TO STA.

F.A.I R.T.E. 55	SECTION 99-2HB-2B-1	COUNTY WILL	TOTAL SHEETS 756	SHEET NO. 67
CONTRACT NO. 60F12				
FED. ROAD DIST. NO. 1 ILLINOIS FED. AID PROJECT				