
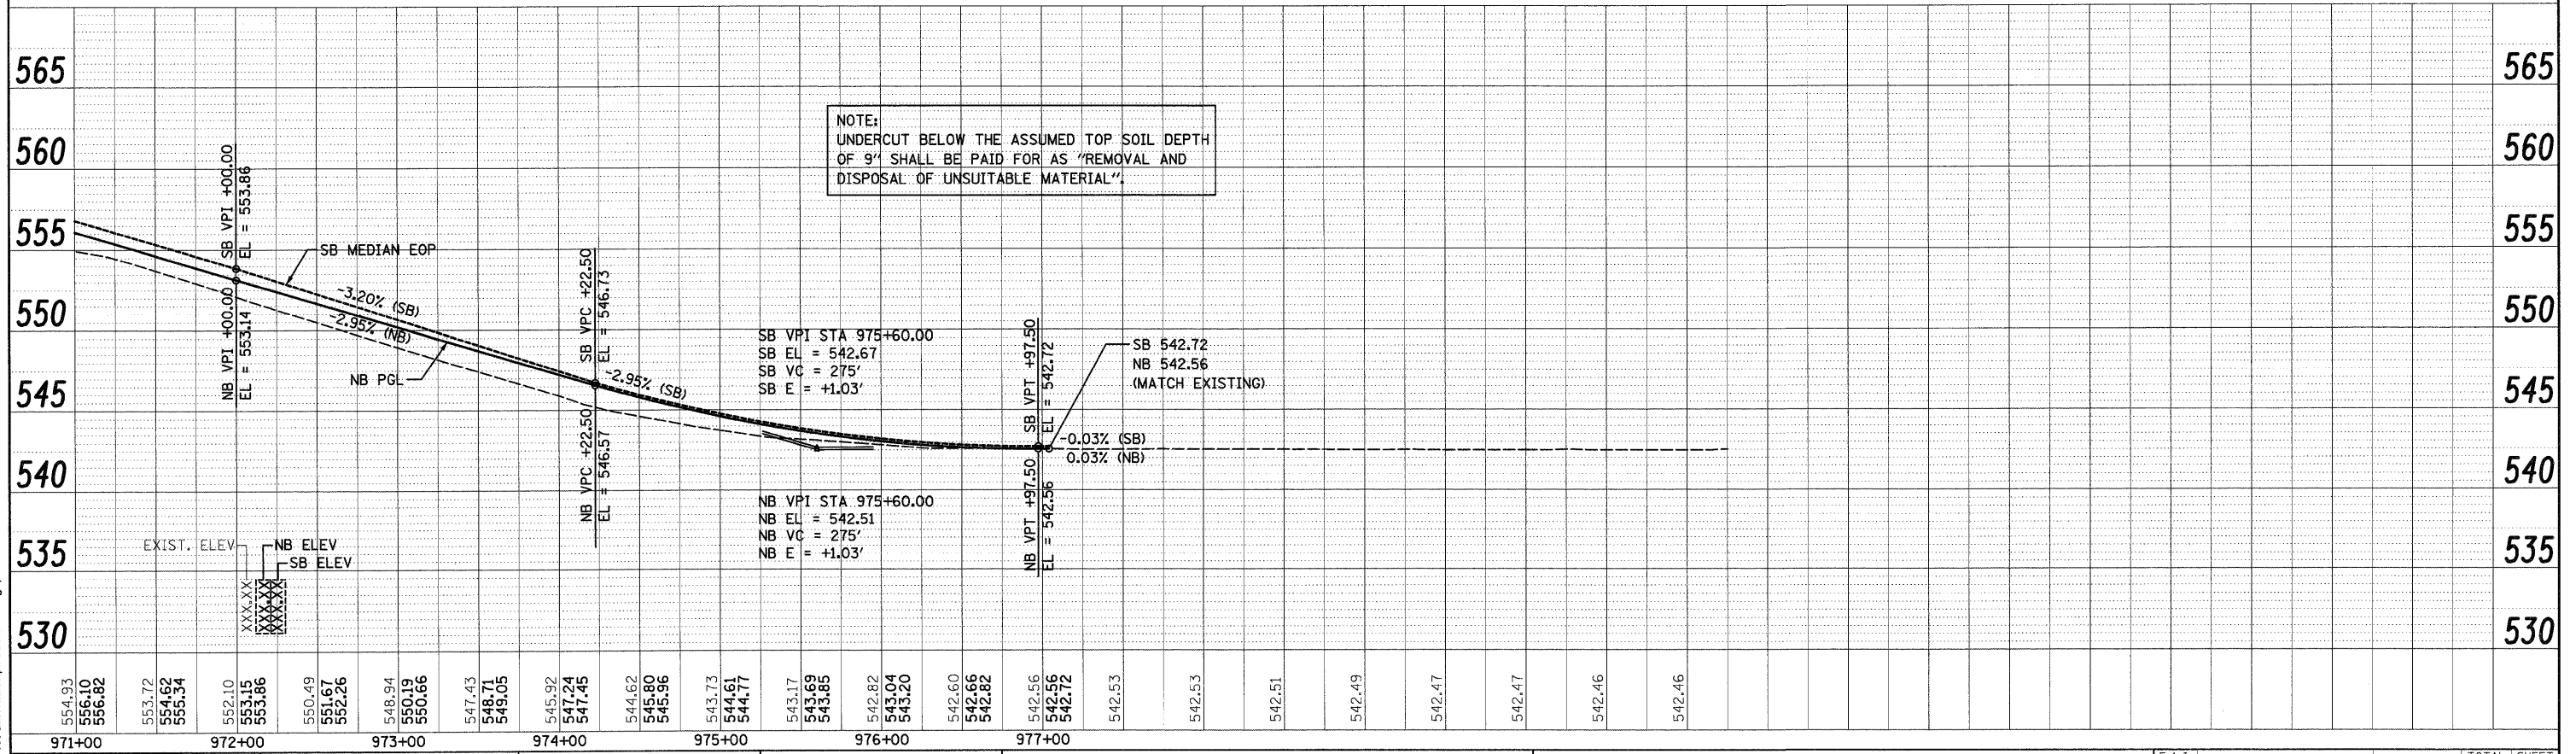


PLAN	SURVEYED	BY	DATE
NOTE BOOK	ALIGNED	CHECKED	OF W.A. CHECKED
NO.	NO.	NO.	NO.

PROFILE	SURVEYED	BY	DATE
NOTE BOOK	GRADES CHECKED		
NO.	B.M. NOTED		
	STRUCTURE	NOTATIONS	CH'D
	NO.		

McDonough Associates Inc.
 Engineers / Architects
 130 East Randolph Street, Chicago, Illinois 60601

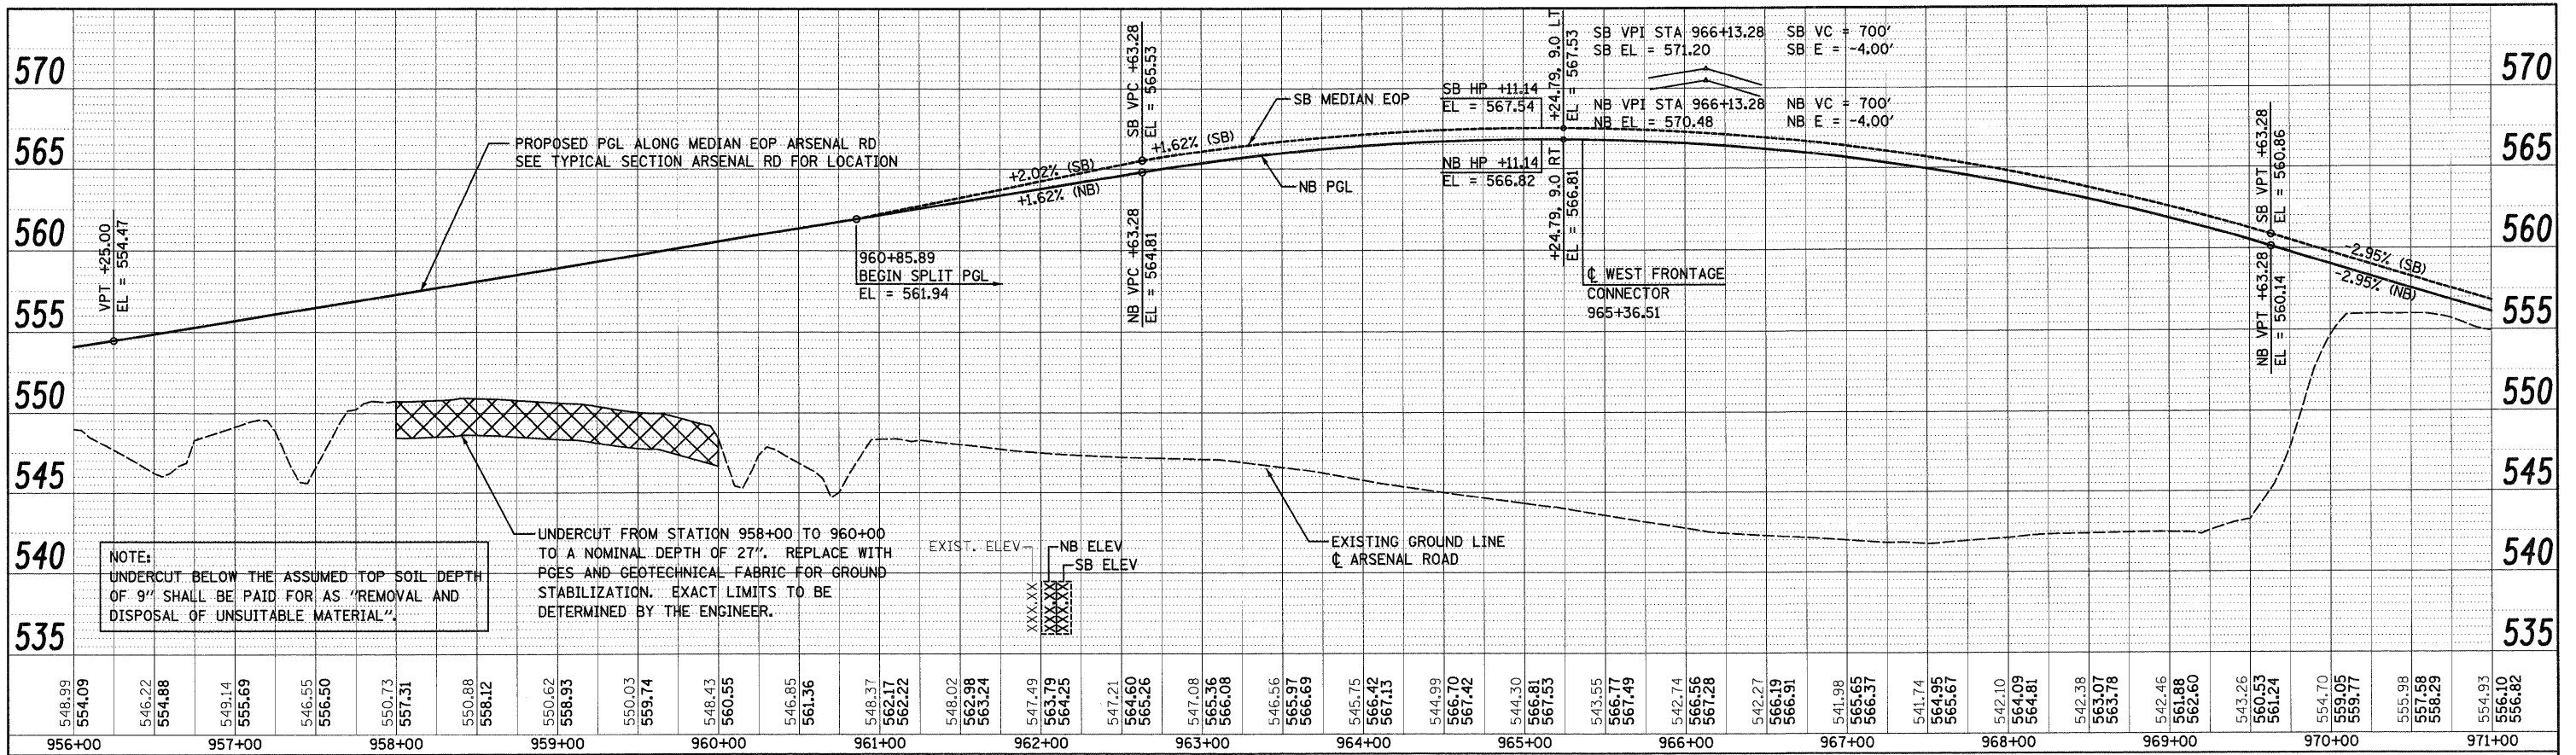

FILE NAME =	USER NAME = TKluegel	DESIGNED - MJT	REVISED -
0168F12-SHT-PROFILE03.dgn		DRAWN - MJT	REVISED -
		CHECKED - DLT	REVISED -
		DATE - 2/4/11	REVISED -

**STATE OF ILLINOIS
 DEPARTMENT OF TRANSPORTATION**

ARSENAL ROAD PROFILE

SCALE: 1"=50'H; 1"=5'V SHEET NO. 3 OF 3 SHEETS STA. TO STA.

F.A.I. RTE.	SECTION	COUNTY	TOTAL SHEETS	SHEET NO.
55	99-2HB-2B-1	WILL	756	76
CONTRACT NO. 60F12				
FED. ROAD DIST. NO. 1 ILLINOIS FED. AID PROJECT				