
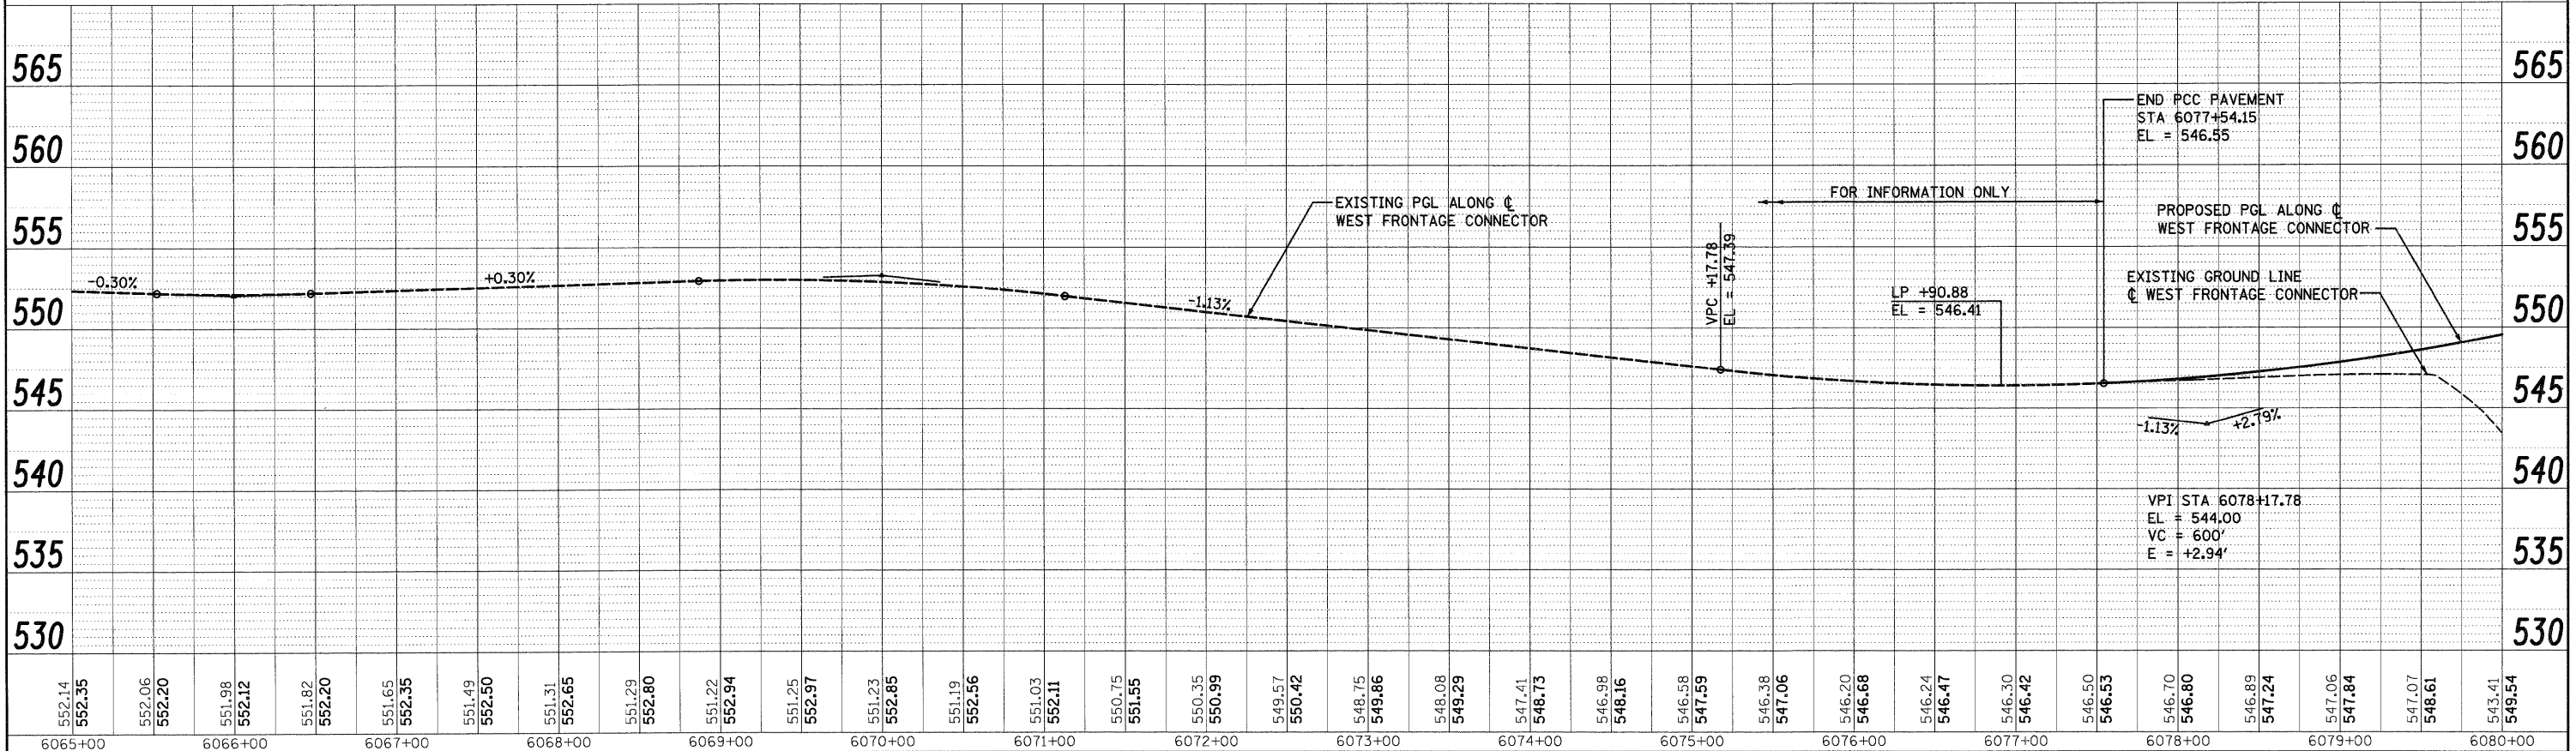


PLAN	REVIEWED	BY	DATE
NO.	NO.		
NO.	NO.		
NO.	NO.		

PROFILE	SUBMITTED	BY	DATE
NO.	NO.		
NO.	NO.		
NO.	NO.		

McDonough Associates Inc.  
Engineers/Architects  
130 East Randolph Street Chicago, Illinois 60601

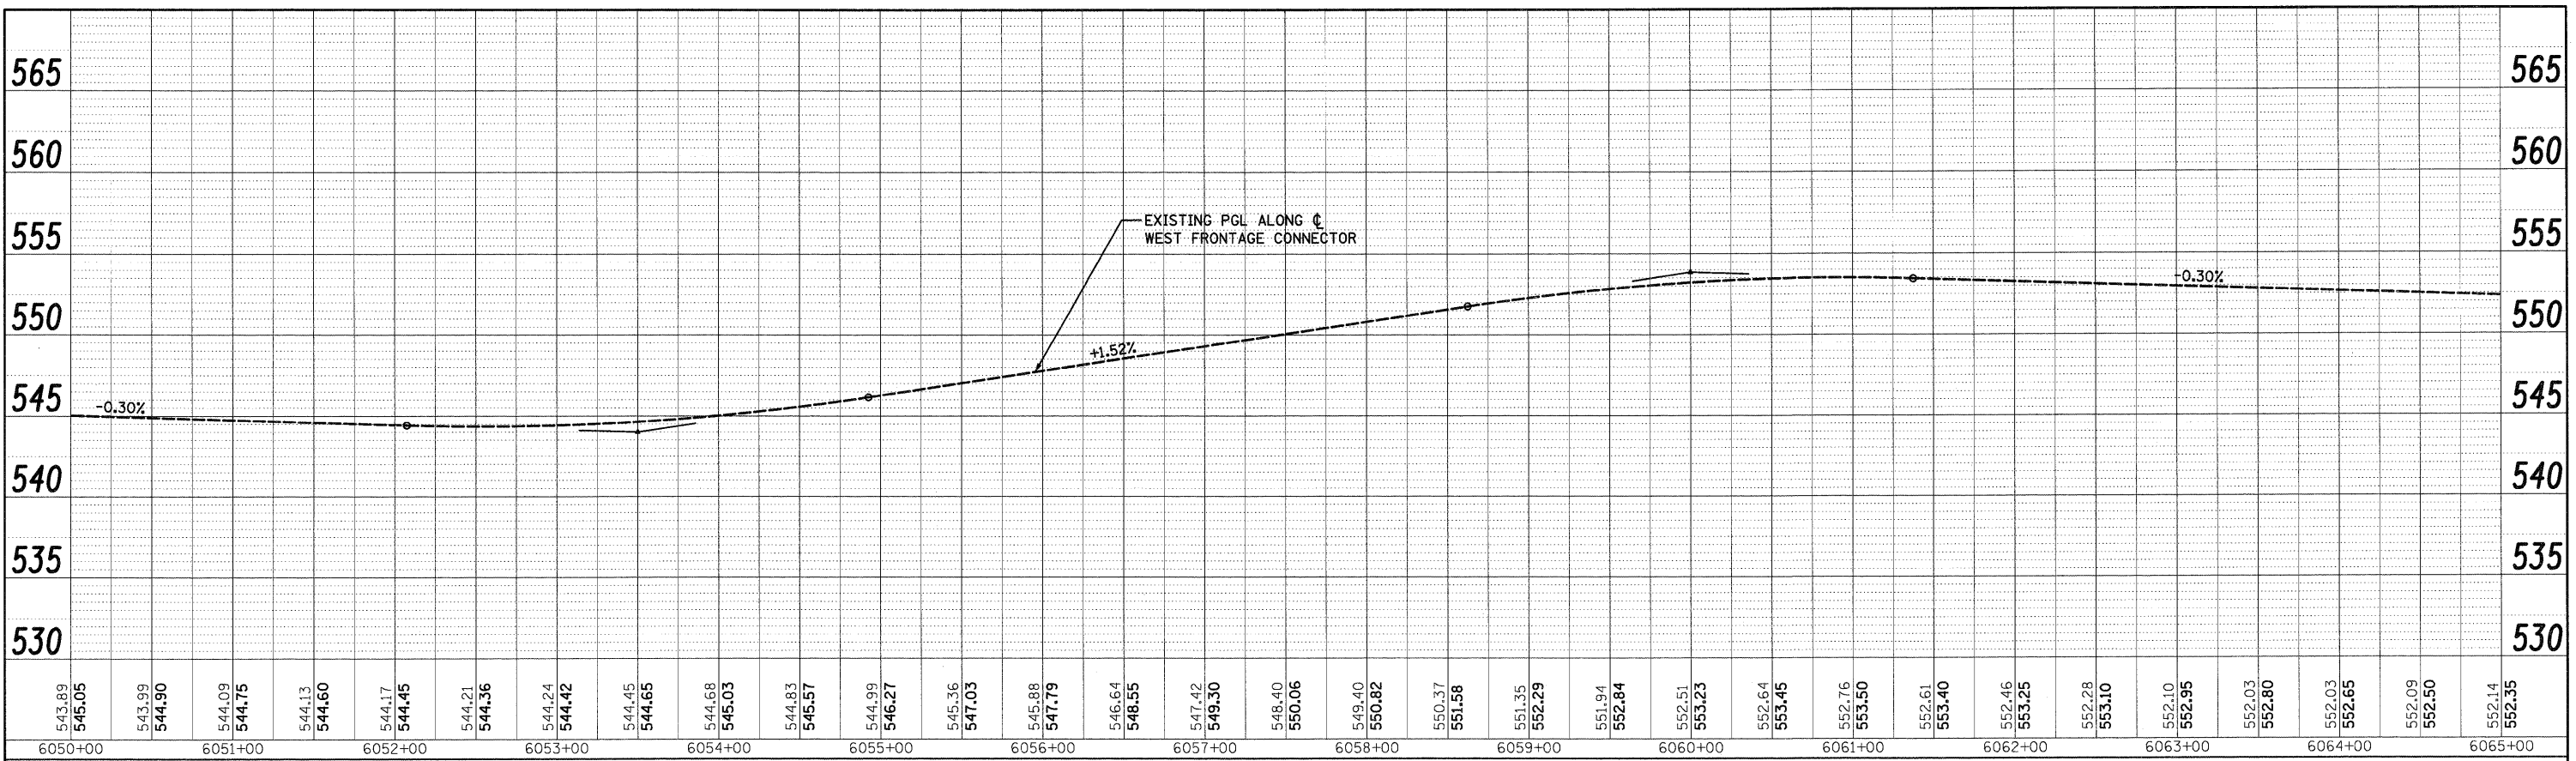

FILE NAME = 0168F12-SHT-PROFILE26.dgn	USER NAME = TKLuegel	DESIGNED - MJT	REVISED -	<b>STATE OF ILLINOIS</b> <b>DEPARTMENT OF TRANSPORTATION</b> SCALE: 1"=50'H/1"=5'V SHEET NO. 3 OF 4 SHEETS STA. TO STA.	<b>WEST FRONTAGE CONNECTOR PROFILE</b> SECTION 99-2HB-2B-1 COUNTY WILL CONTRACT NO. 60F12 FED. ROAD DIST. NO. 1 ILLINOIS FED. AID PROJECT
PLOT SCALE = 1:60	CHECKED - DLT	REVISED -			
PLOT DATE = 2/3/2011	DATE = 2/4/11	REVISED -			