
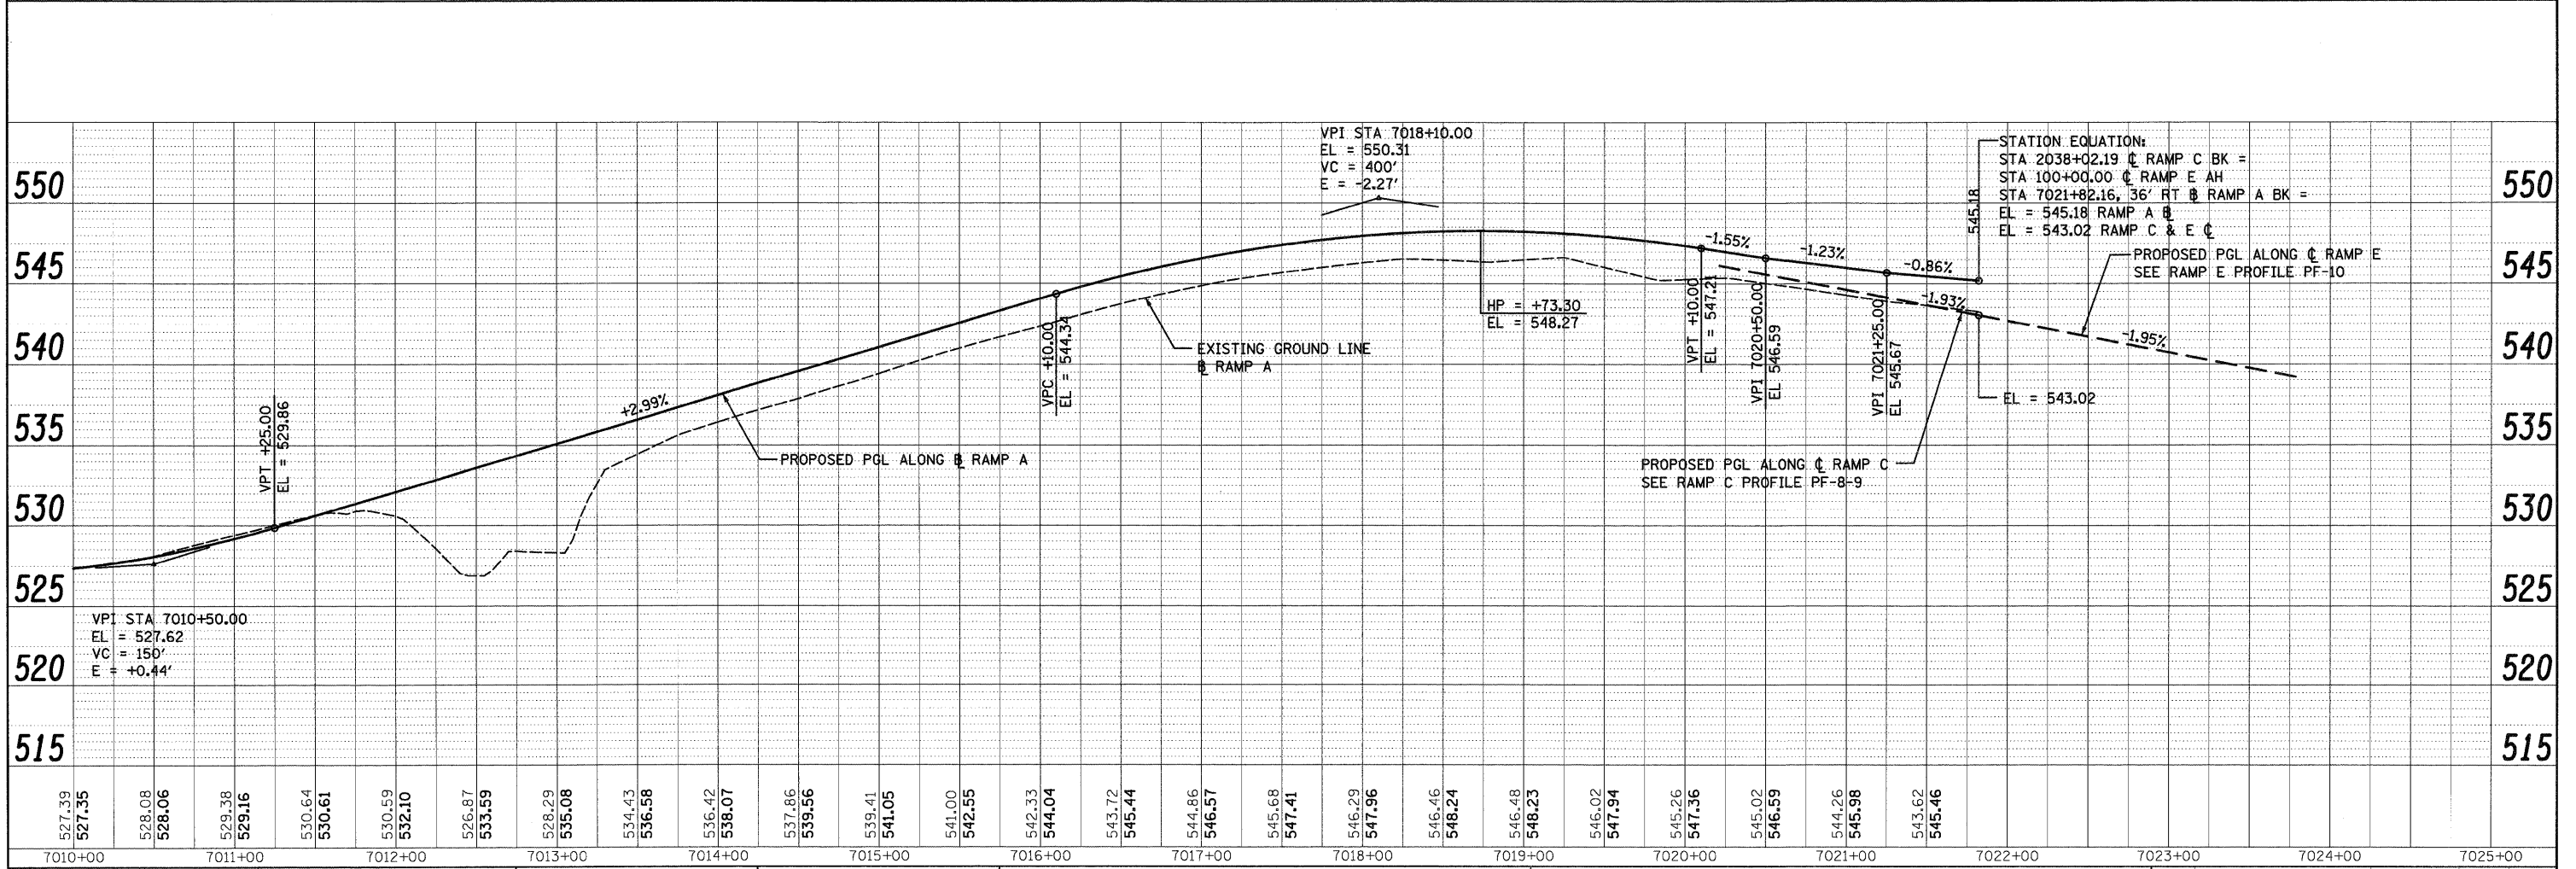


PLAN	NO.	DATE
BY		
REVISIONS		
NO.		
DATE		
DESCRIPTION		
1		
2		
3		
4		
5		
6		
7		
8		
9		
10		

PROFILE	NO.	DATE
BY		
REVISIONS		
NO.		
DATE		
DESCRIPTION		
1		
2		
3		
4		
5		
6		
7		
8		
9		
10		

McDonough Associates Inc.
 Engineers / Architects
 130 East Randolph Street, Chicago, Illinois 60601

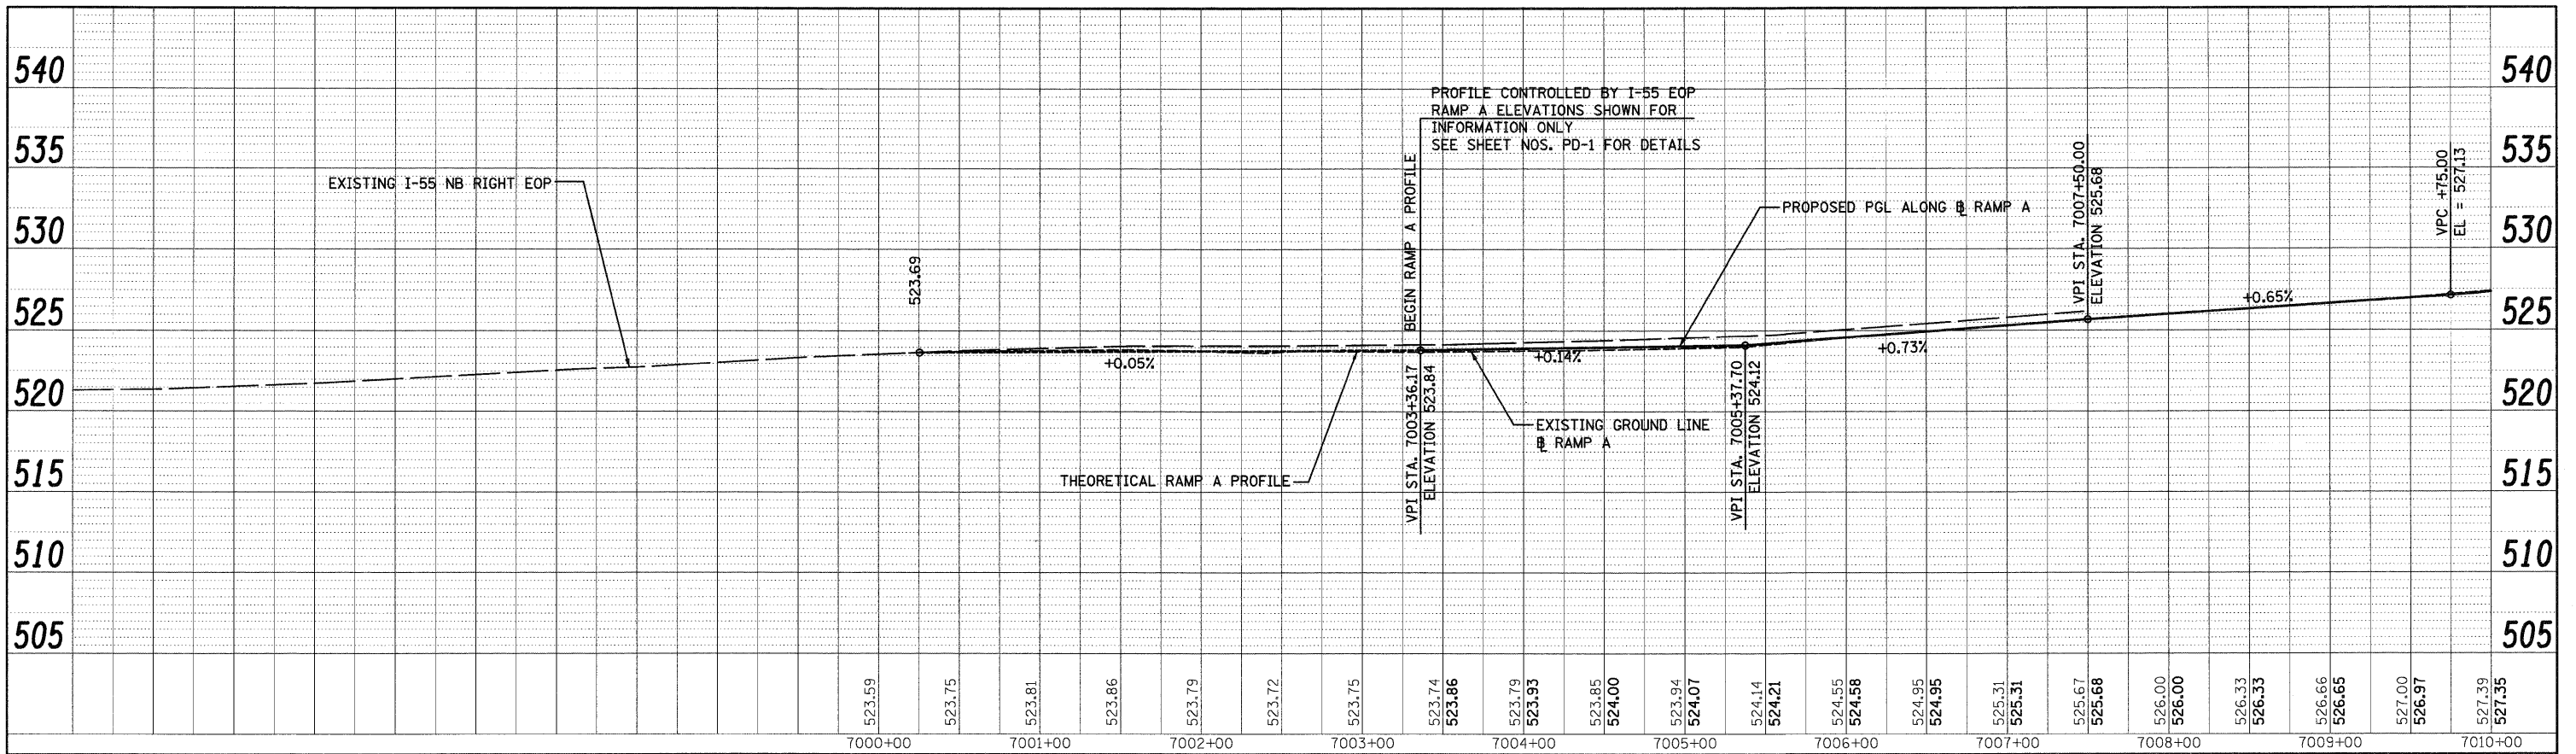

FILE NAME = D:\60F12-SHT-PROFILE1.dgn
 USER NAME = TKluegal
 PLOT SCALE = 1:50
 PLOT DATE = 2/3/2011

DESIGNED - MJT	REVISED -
DRAWN - MJT	REVISED -
CHECKED - DLT	REVISED -
DATE - 2/4/11	REVISED -

DESIGNED - MJT	REVISED -
DRAWN - MJT	REVISED -
CHECKED - DLT	REVISED -
DATE - 2/4/11	REVISED -

**STATE OF ILLINOIS
 DEPARTMENT OF TRANSPORTATION**

RAMP A PROFILE

SCALE: 1"=50' HORIZ. 1"=5' VERT. SHEET NO. 1 OF 1 SHEETS STA. TO STA.

F.A.I. RTE. 55	SECTION 99-2HB-2B-1	COUNTY WILL	TOTAL SHEETS 756	SHEET NO. 79
FED. ROAD DIST. NO. 1 ILLINOIS FED. AID PROJECT			CONTRACT NO. 60F12	