
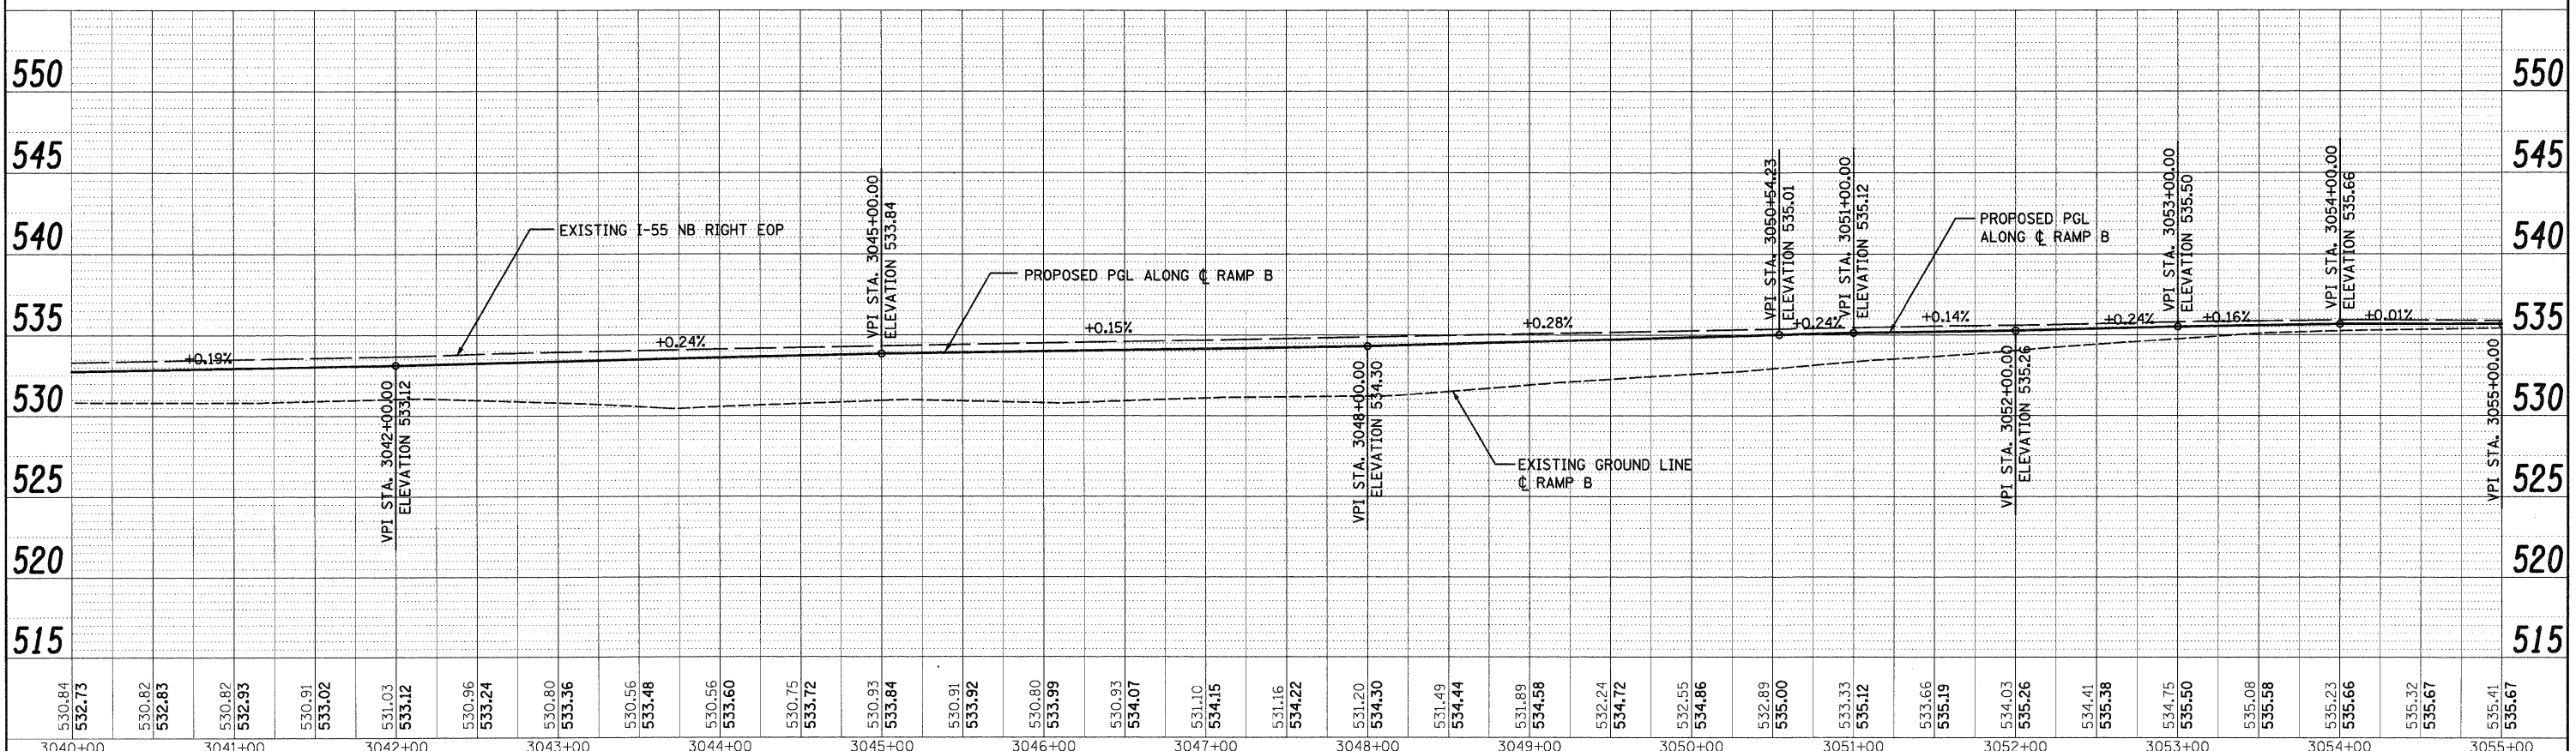


PI AN	DATE
NO.	BY
NO.	DATE
NO.	DATE

PROFILE	DATE
NO.	BY
NO.	DATE
NO.	DATE

McDonough Associates Inc.
 Engineers/Architects
 130 East Randolph Street Chicago, Illinois 60601

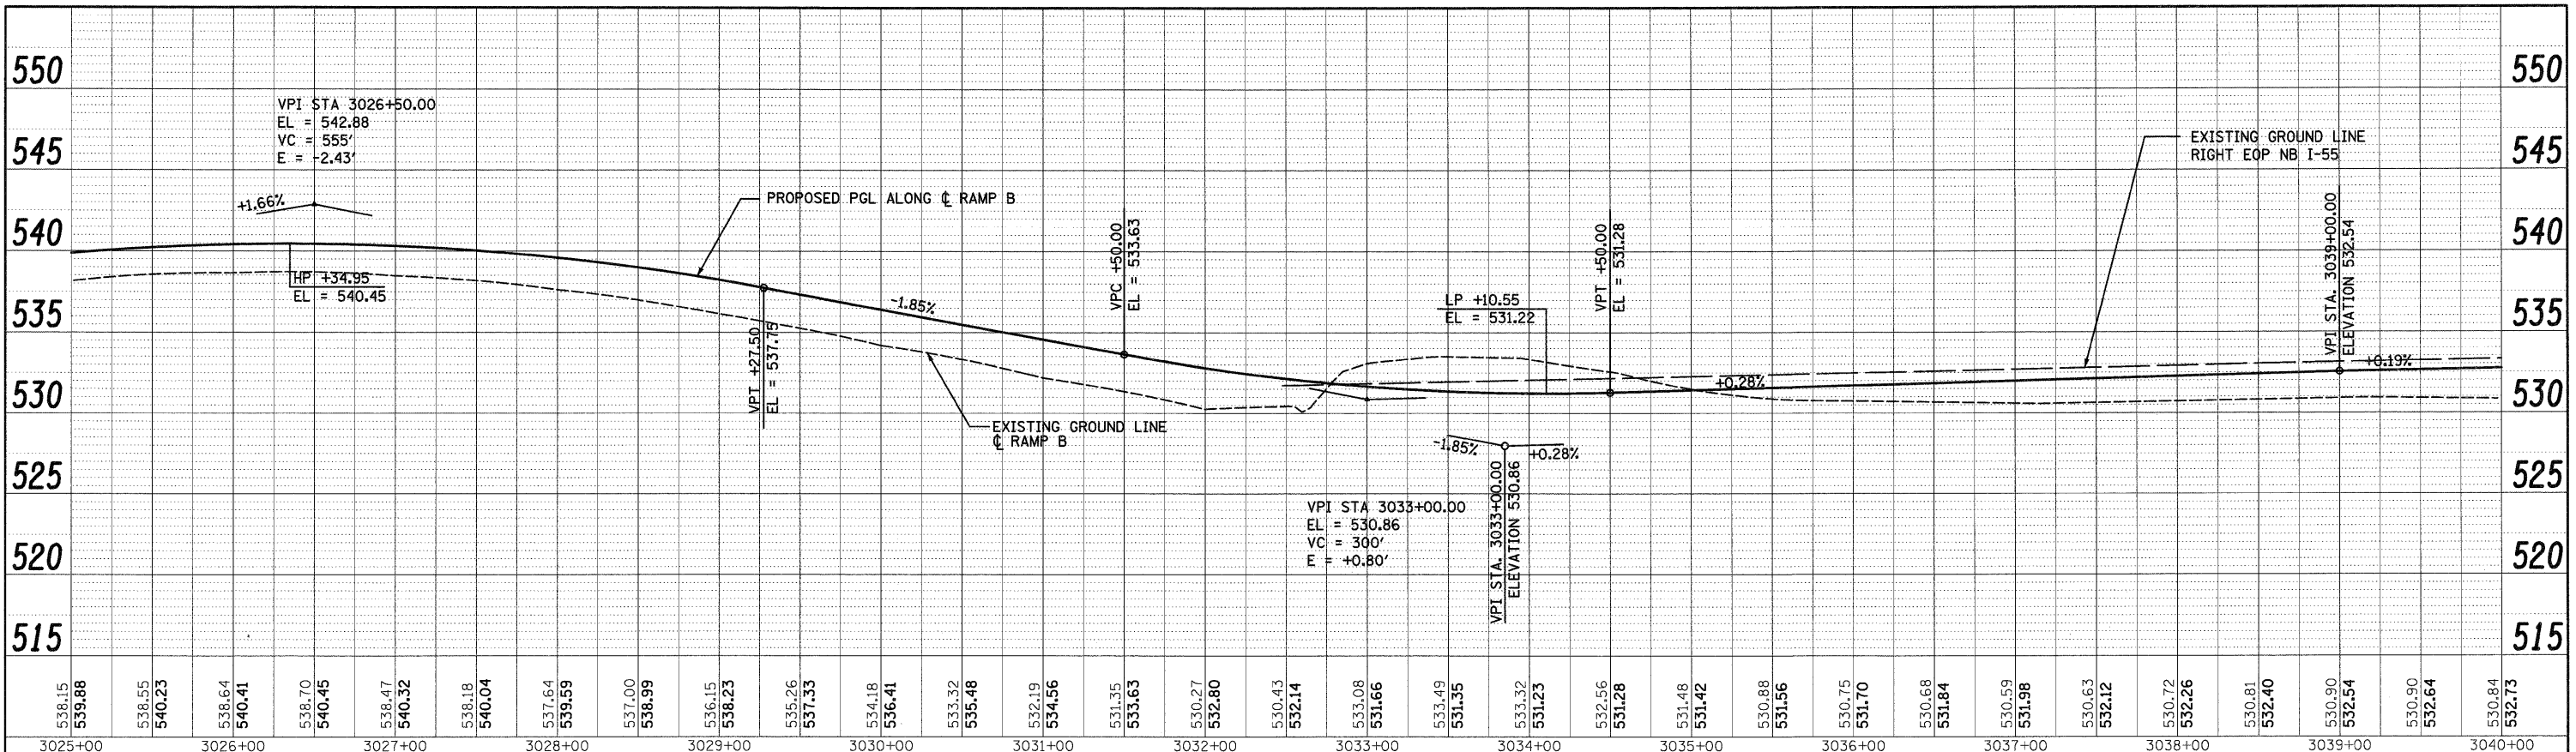

FILE NAME = D:\16\12-SHT-PROFILE\13.dgn	USER NAME = TKLuegel	DESIGNED - MJT	REVISED -	STATE OF ILLINOIS DEPARTMENT OF TRANSPORTATION	RAMP B PROFILE	F.A.I R.T.E. = 55	SECTION = 99-2HB-2B-1	COUNTY = WILL	TOTAL SHEETS = 756	SHEET NO. = 81
PLOT SCALE = 1/8"=1'-0"	CHECKED - DLT	DATE = 2/4/11	REVISED -	SCALED 1/8"=50'H; 1/4"=5' V	SHEET NO. 2 OF 3 SHEETS	STA. TO STA.	CONTRACT NO. 60F12			
PLOT DATE = 2/3/2011	DATE = 2/4/11	REVISED -	REVISED -	FED. ROAD DIST. NO. 1 ILLINOIS FED. AID PROJECT						