
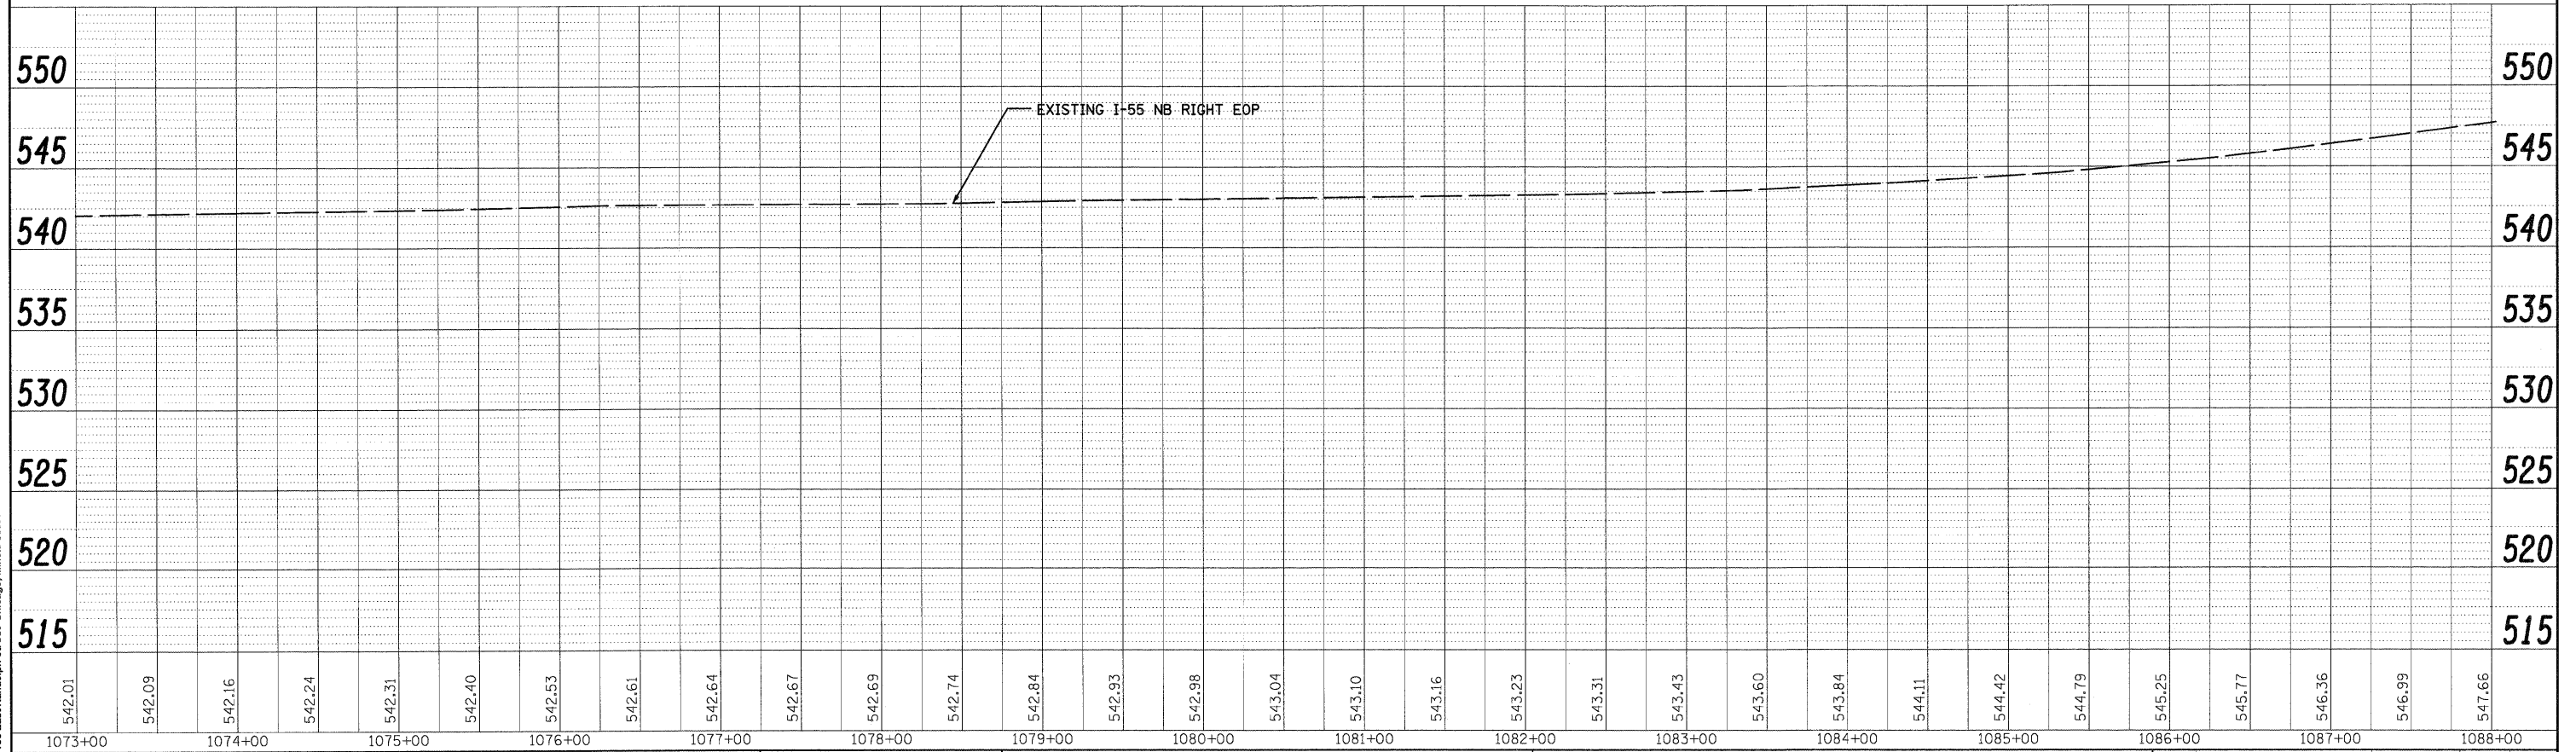


PLAN	DESIGNED	BY	DATE
NO.	NO.		
	NOTED		
	CHECKED		
	DATE		

PROFILE	DESIGNED	BY	DATE
NO.	NO.		
	NOTED		
	CHECKED		
	DATE		

**McDonough Associates Inc.**  
 Engineers / Architects  
 730 East Randolph Street Chicago, Illinois 60601

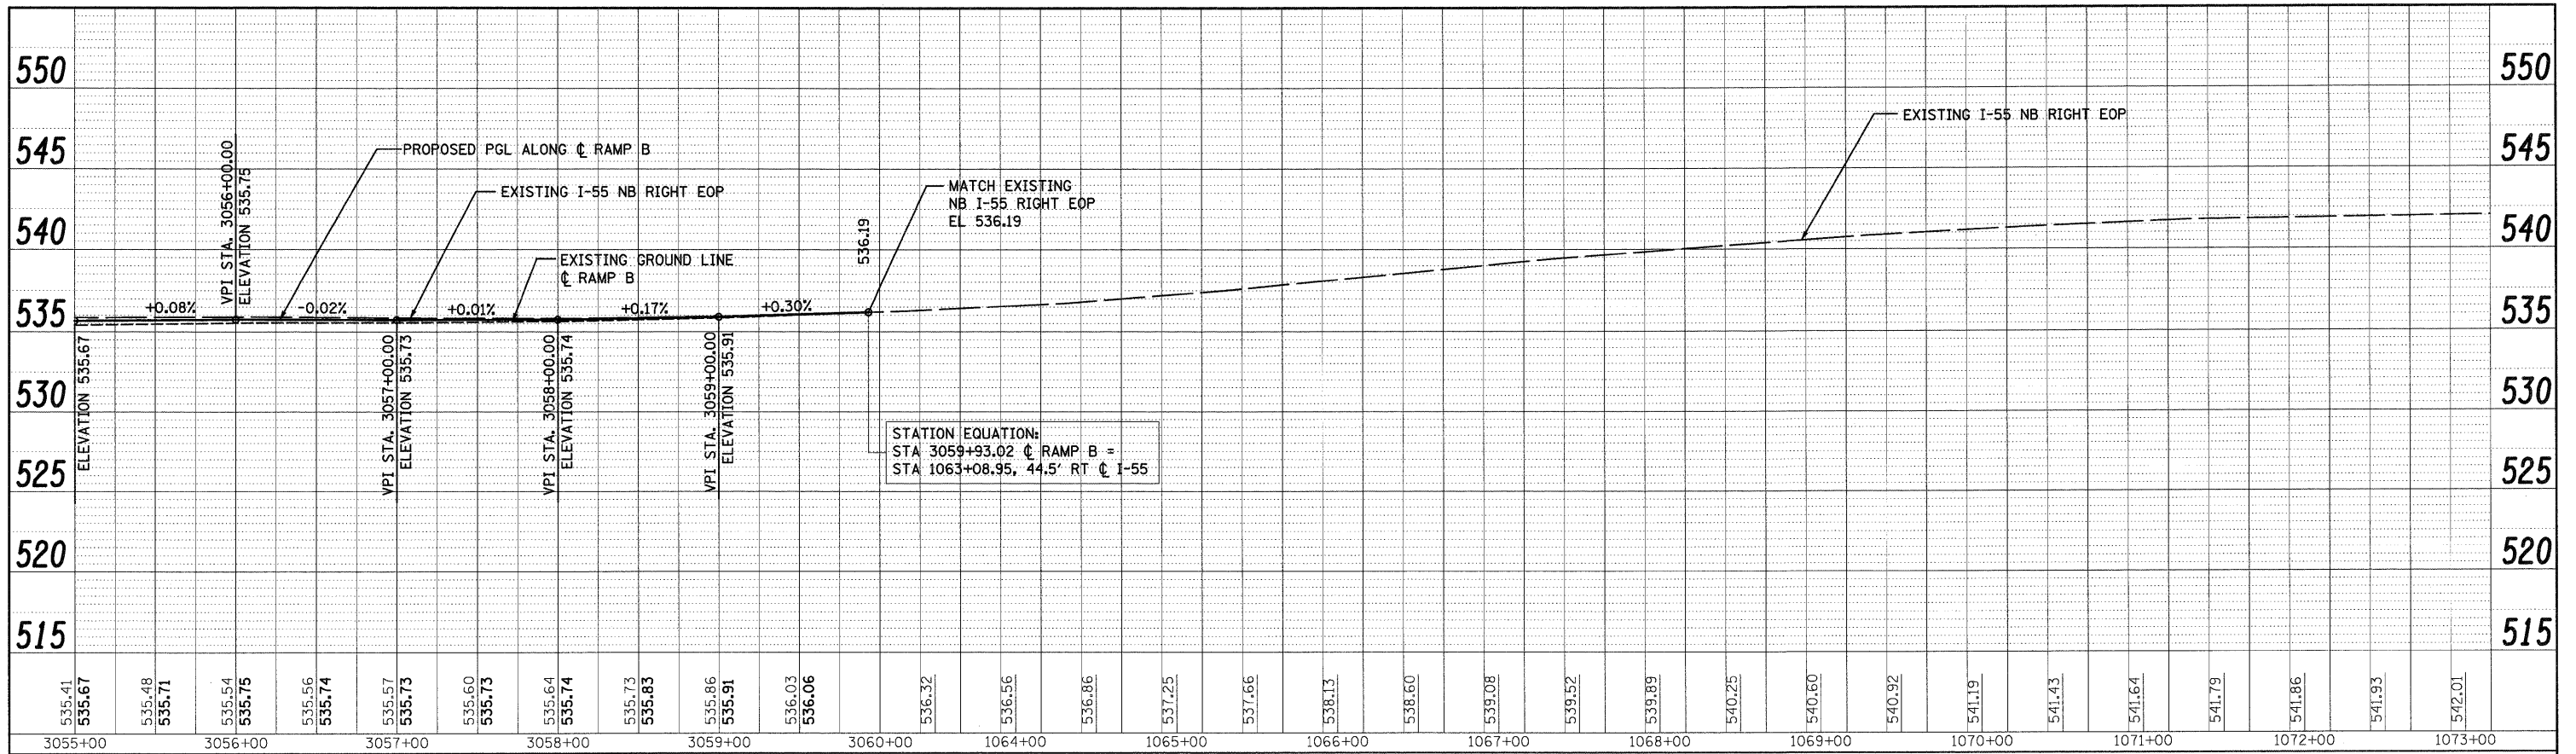

FILE NAME =	USER NAME = TKLuegel	DESIGNED -	MJT	REVISED -	
D:\60F12-SHT-PROFILE14.dgn		DRAWN -	MJT	REVISED -	
		CHECKED -	DLT	REVISED -	
		DATE -	2/4/11	REVISED -	

**STATE OF ILLINOIS**  
**DEPARTMENT OF TRANSPORTATION**

**RAMP B PROFILE**

SCALE: 1"=50'H; 1/4"=5'V SHEET NO. 3 OF 3 SHEETS STA. TO STA.

F.A.I. RTE.	SECTION	COUNTY	TOTAL SHEETS	SHEET NO.
55	99-2HB-2B-1	WILL	756	82
CONTRACT NO. 60F12				
FED. ROAD DIST. NO. 1 ILLINOIS FED. AID PROJECT				