



DATE	
BY	
CHECKED	
ALIGNED	
NOTE BOOK	
NO.	
FILE NAME	

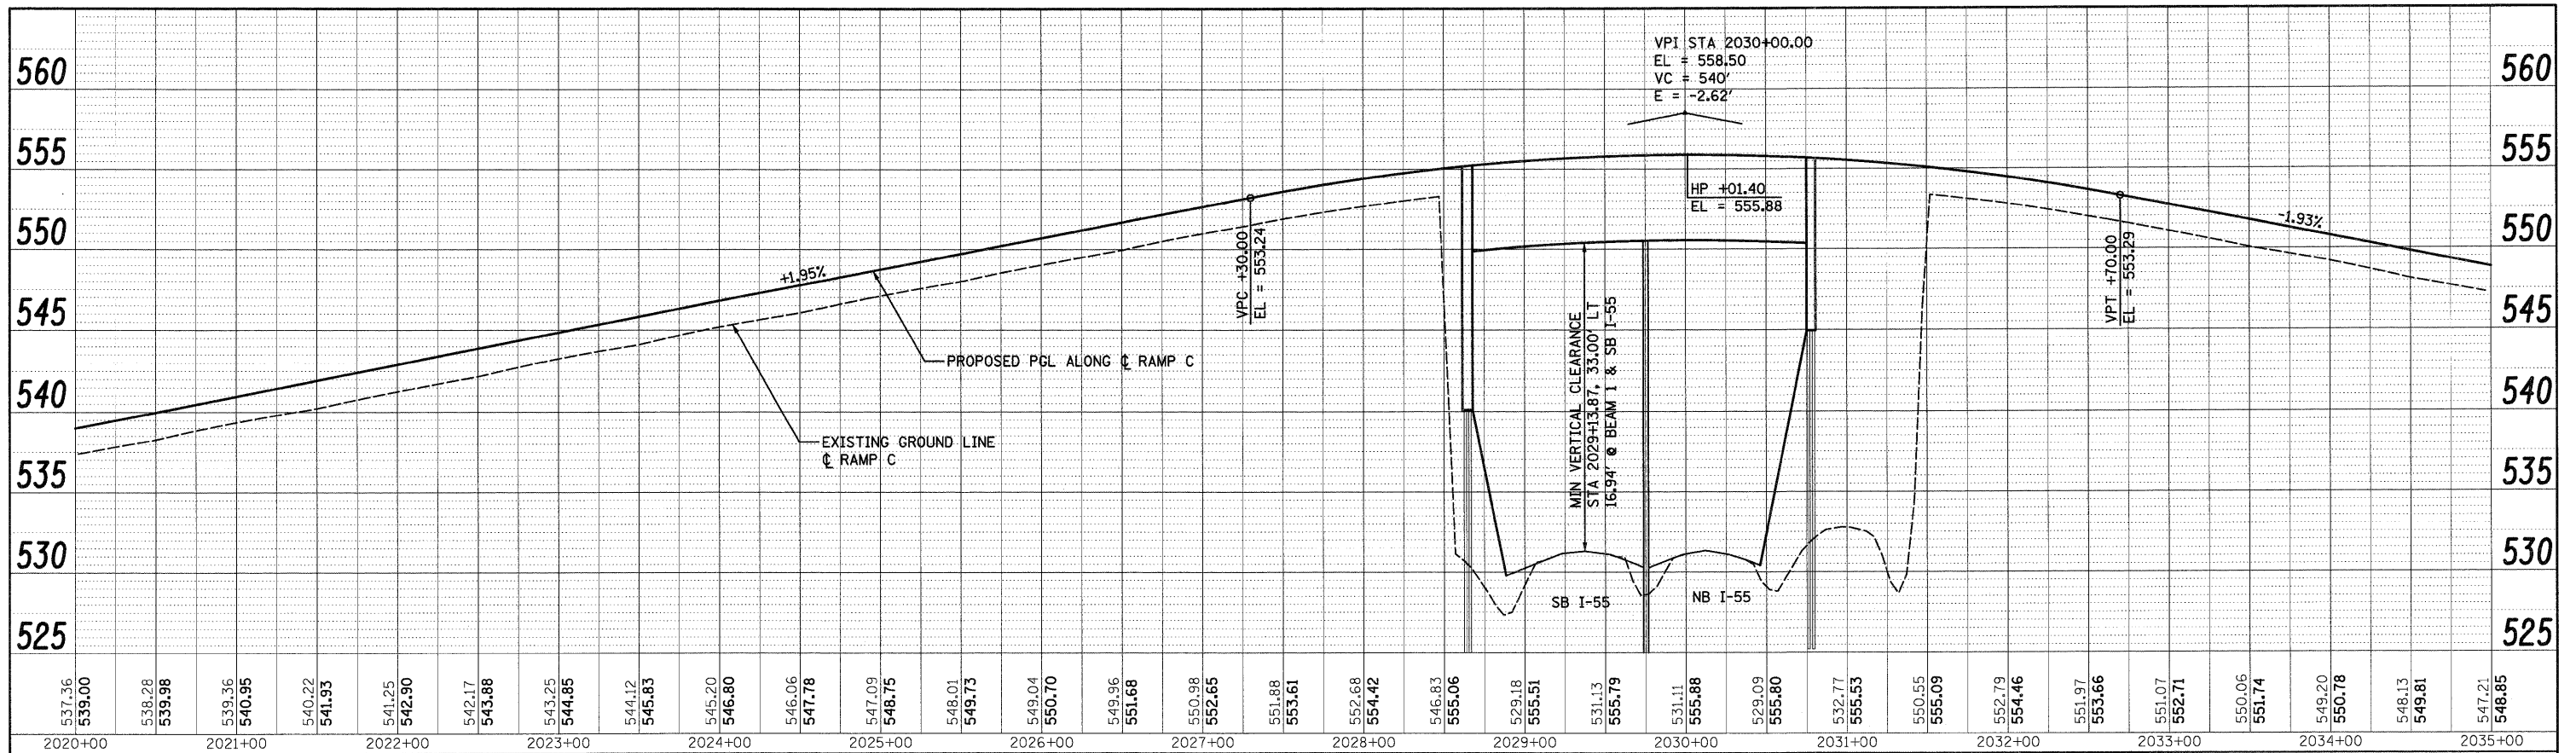

DATE	
BY	
CHECKED	
GRADES	
NOTE BOOK	
NO.	
FILE NAME	

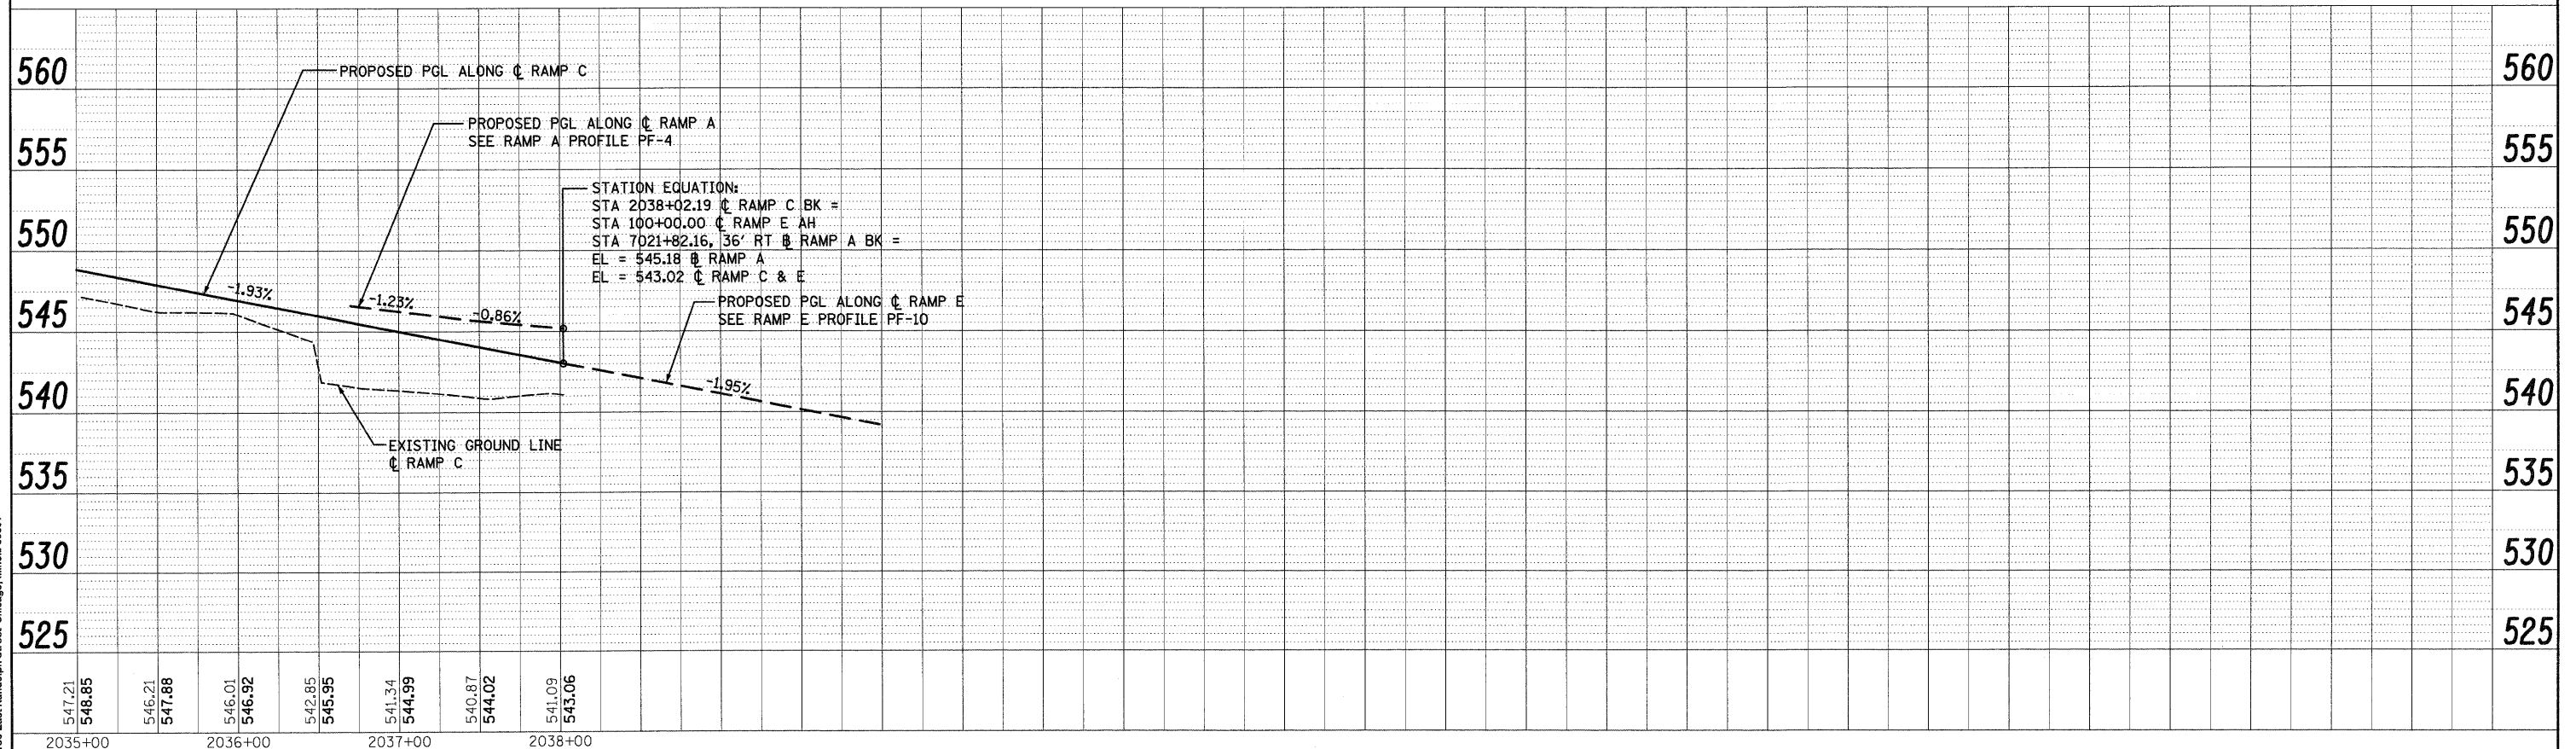

McDonough Associates Inc.  
Engineers/Architects  
130 East Randolph Street, Chicago, Illinois 60601

FILE NAME = D:\168F12-SHT-PROFILE1E16.dgn	USER NAME = TK.uegl	DESIGNED - MJT	REVISED -	<b>STATE OF ILLINOIS DEPARTMENT OF TRANSPORTATION</b>	<b>RAMP C PROFILE</b>	F.A.I. RTE. 55	SECTION 99-2HB-28-1	COUNTY WILL	TOTAL SHEETS 756	SHEET NO. 84	CONTRACT NO. 60F12	
PLOT SCALE = 1:50	CHECKED - DLT	REVISED -	REVISED -			FED. ROAD DIST. NO. 1 ILLINOIS FED. AID PROJECT						
PLOT DATE = 2/3/2011	DATE - 2/4/11	REVISED -	REVISED -			SCALE: 1"=50' H: 1"=5' V SHEET NO. 2 OF 2 SHEETS STA. TO STA.						