






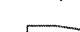
 

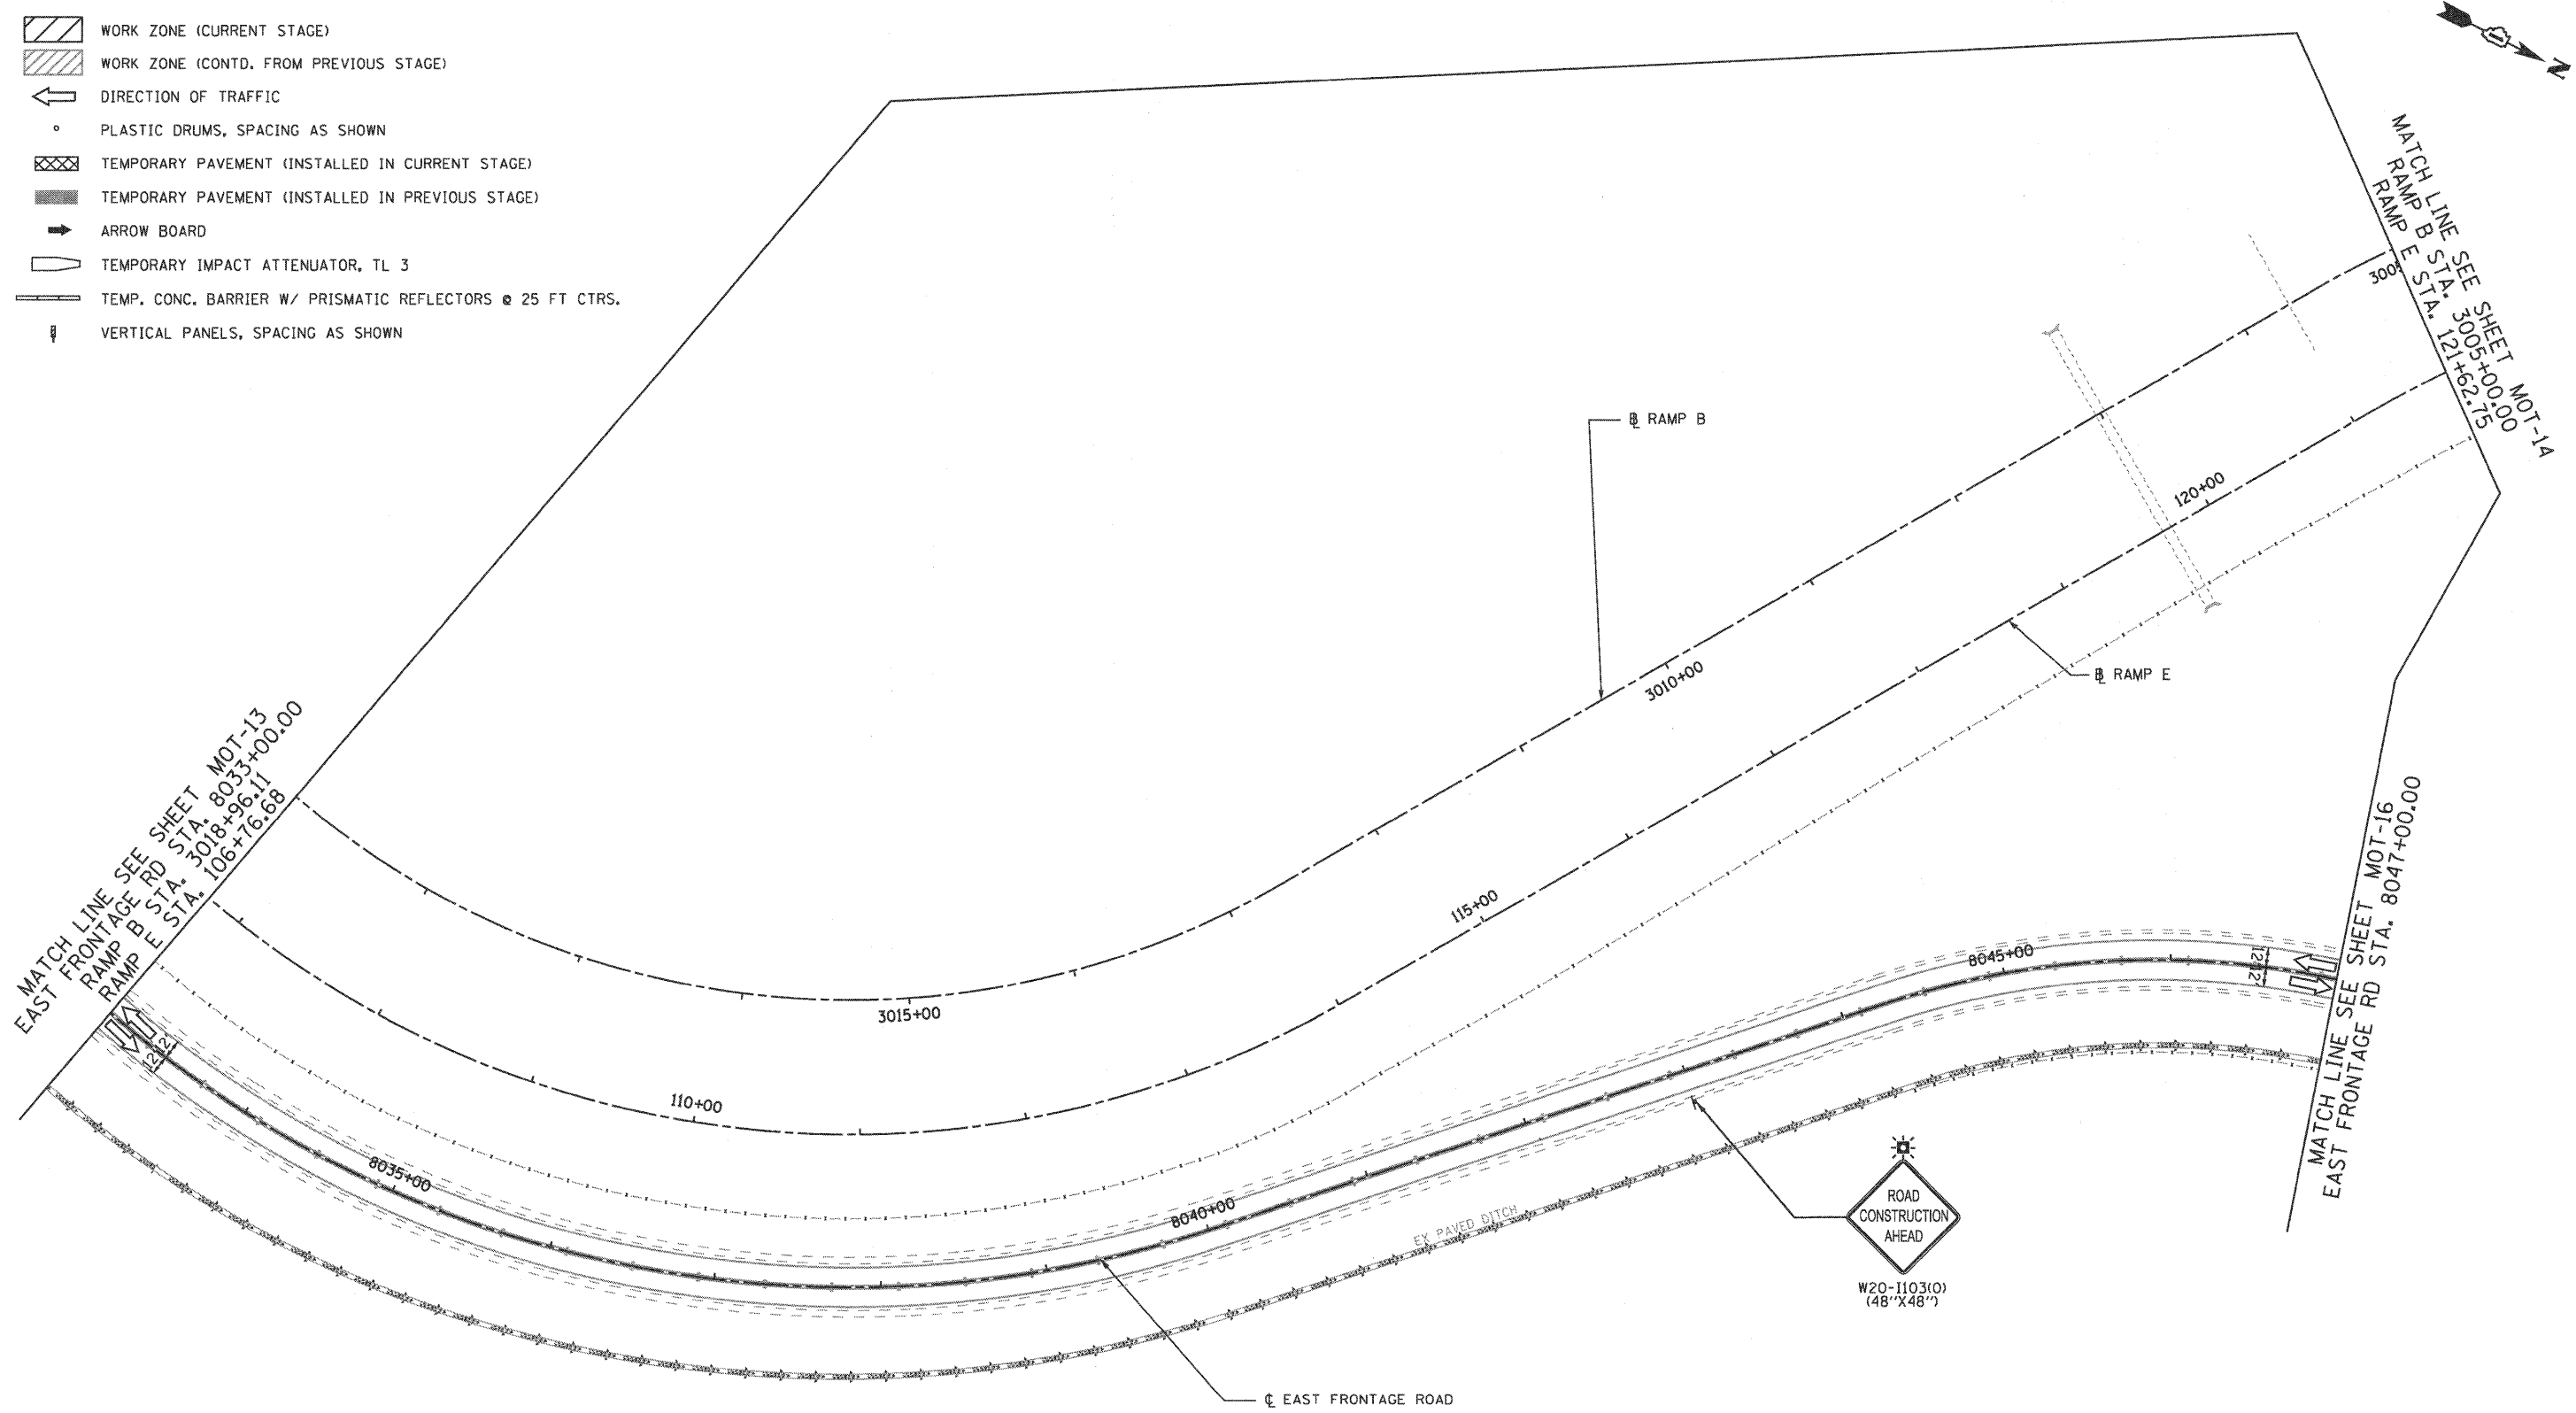
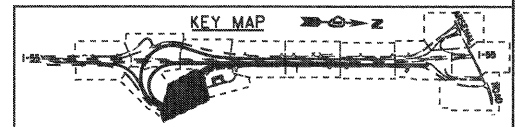


MAINTENANCE OF TRAFFIC LEGEND

-  WORK ZONE (CURRENT STAGE)
-  WORK ZONE (CONTD. FROM PREVIOUS STAGE)
-  DIRECTION OF TRAFFIC
-  PLASTIC DRUMS, SPACING AS SHOWN
-  TEMPORARY PAVEMENT (INSTALLED IN CURRENT STAGE)
-  TEMPORARY PAVEMENT (INSTALLED IN PREVIOUS STAGE)
-  ARROW BOARD
-  TEMPORARY IMPACT ATTENUATOR, TL 3
-  TEMP. CONC. BARRIER W/ PRISMATIC REFLECTORS @ 25 FT CTRS.
-  VERTICAL PANELS, SPACING AS SHOWN



EJM ENGINEERING, INC.
 411 South Wells Street Suite 800
 Chicago, Illinois 60607



FILE NAME = ...ND168F12-SHT-STAGING106.dgn	USER NAME = gms	DESIGNED - GR	REVISED -
		DRAWN - GR	REVISED -
		CHECKED - RY	REVISED -
		DATE - 02/04/2011	REVISED -

**STATE OF ILLINOIS
 DEPARTMENT OF TRANSPORTATION**

**MAINTENANCE OF TRAFFIC
 STAGE 1**

SCALE: 1"=50' SHEET NO. 5 OF 13 SHEETS STA. TO STA.

F.A.1 RTE. 55	SECTION 99-2HB-2B-1	COUNTY WILL	TOTAL SHEETS 756	SHEET NO. 101
FED. ROAD DIST. NO. 1			ILLINOIS FED. AID PROJECT	

CONTRACT NO. 60F12

FINAL