
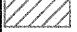
 

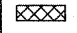





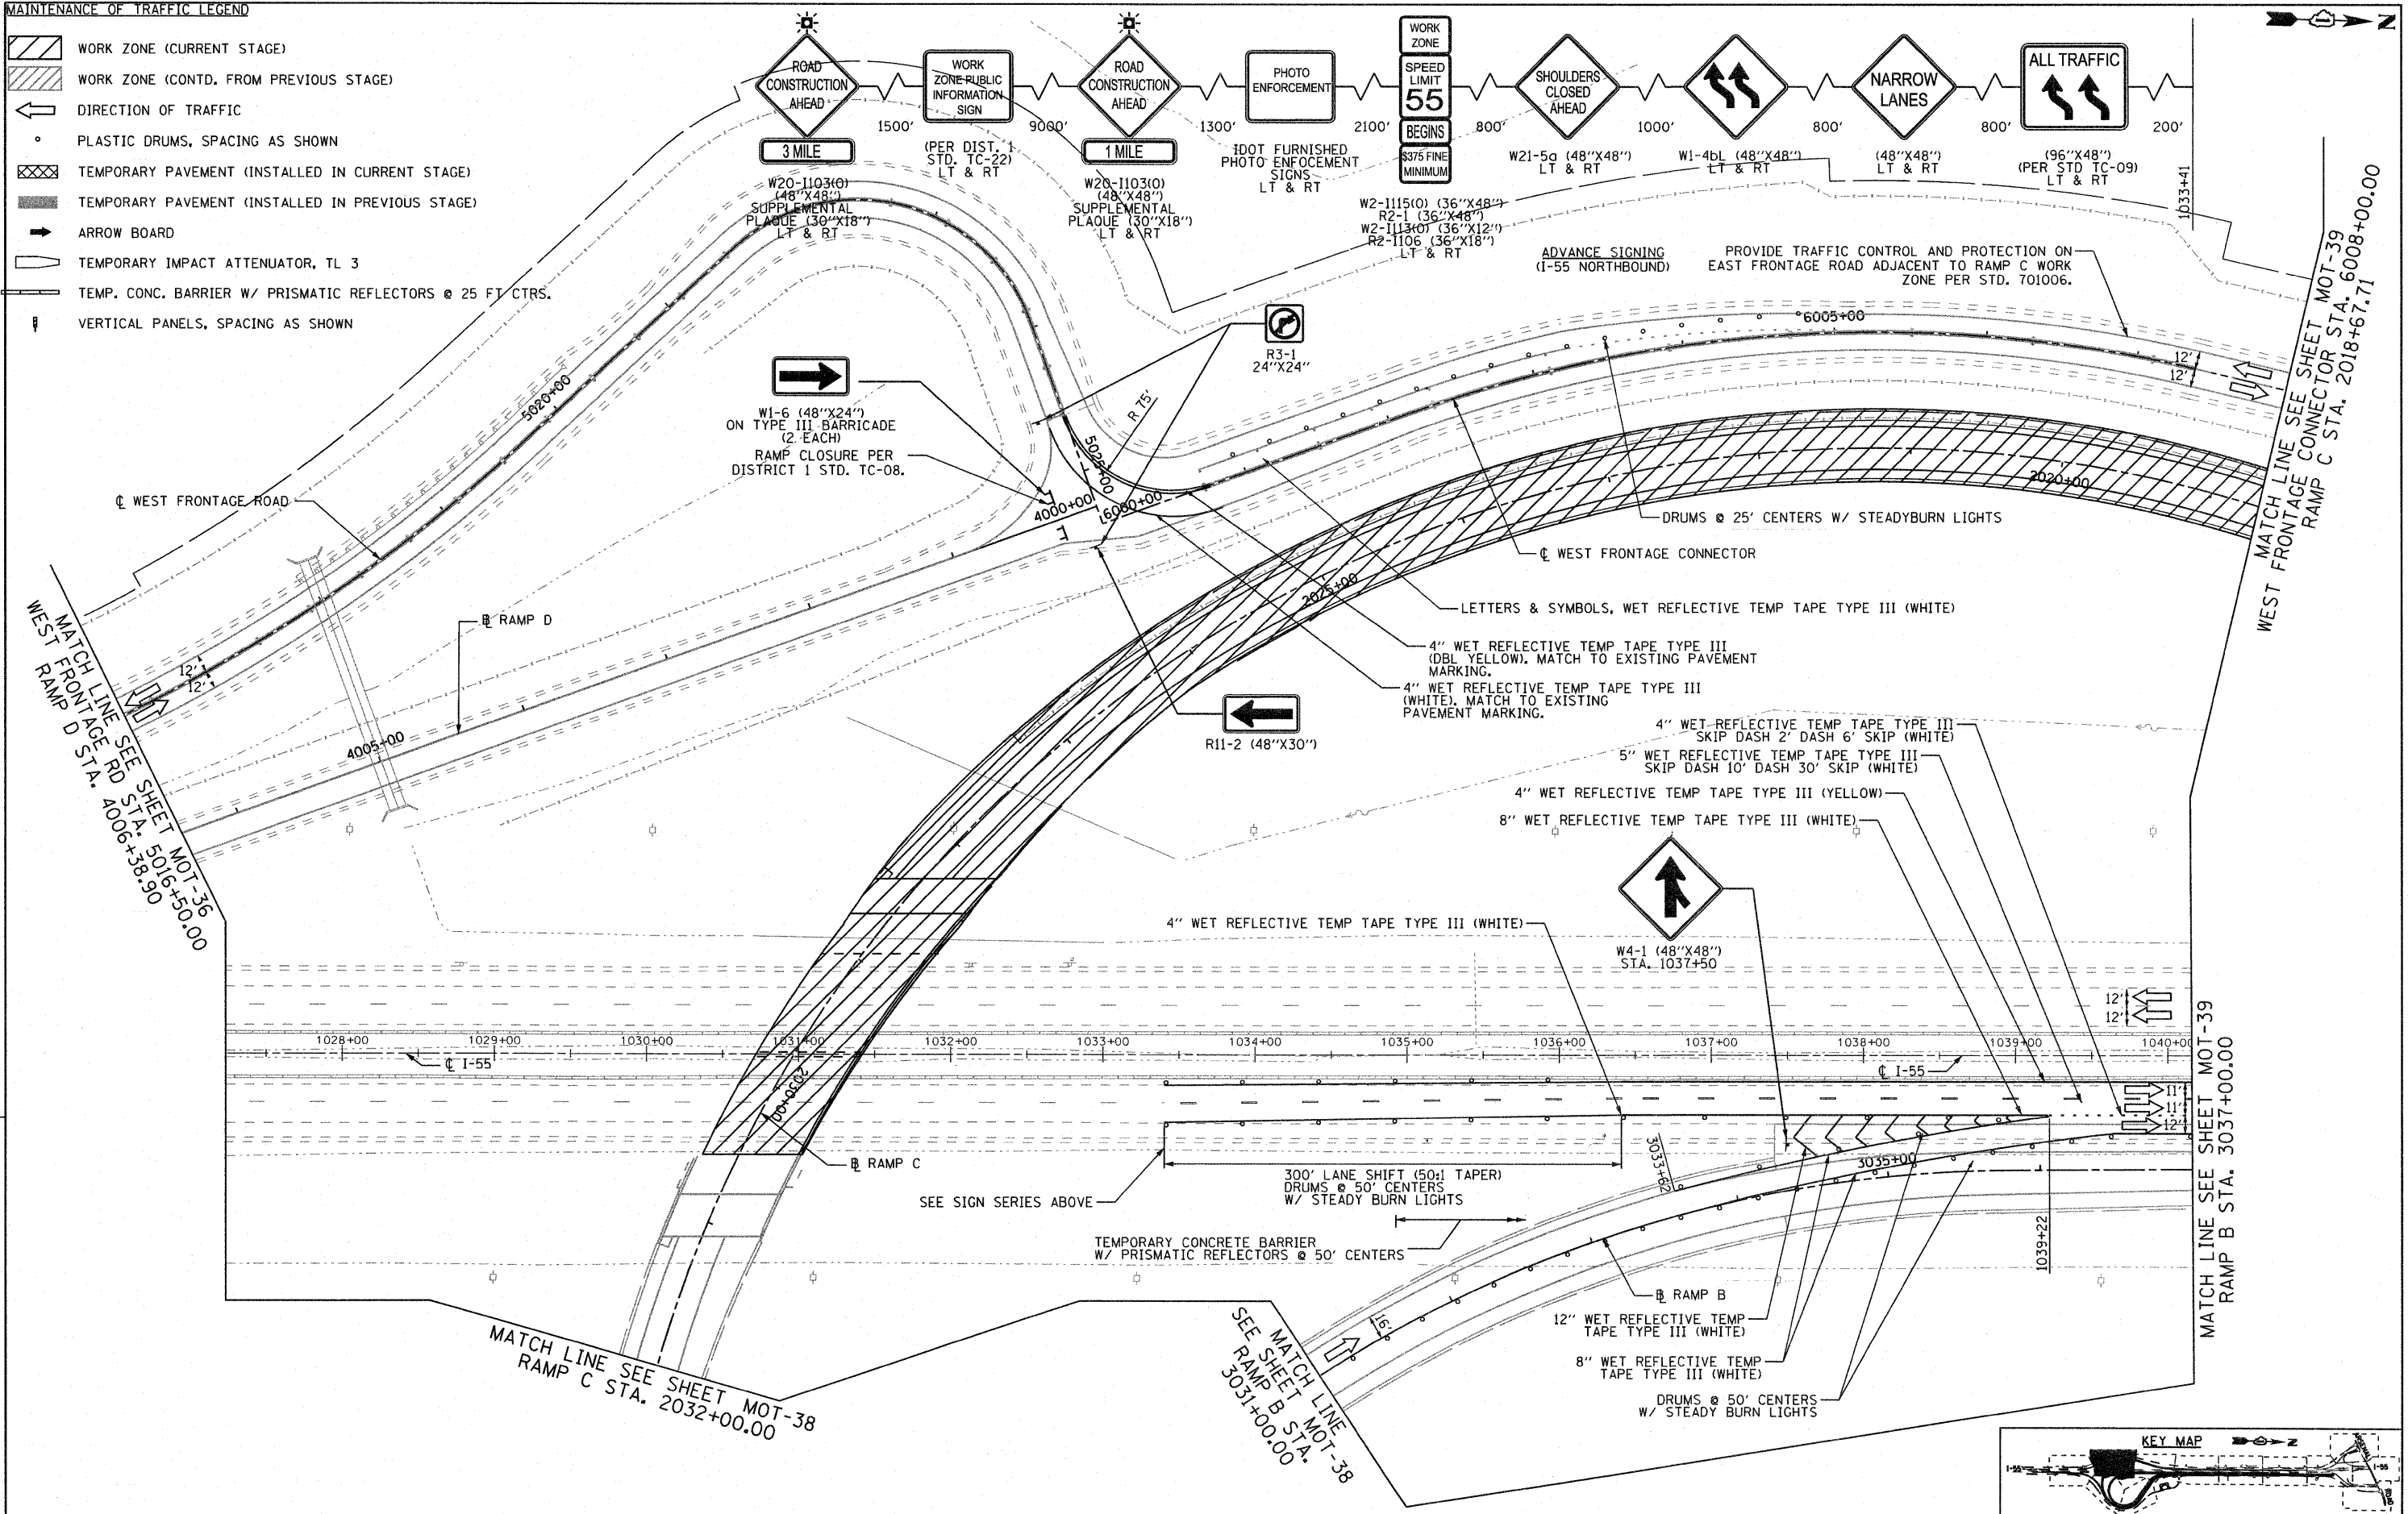


**MAINTENANCE OF TRAFFIC LEGEND**

-  WORK ZONE (CURRENT STAGE)
-  WORK ZONE (CONTD. FROM PREVIOUS STAGE)
-  DIRECTION OF TRAFFIC
-  PLASTIC DRUMS, SPACING AS SHOWN
-  TEMPORARY PAVEMENT (INSTALLED IN CURRENT STAGE)
-  TEMPORARY PAVEMENT (INSTALLED IN PREVIOUS STAGE)
-  ARROW BOARD
-  TEMPORARY IMPACT ATTENUATOR, TL 3
-  TEMP. CONC. BARRIER W/ PRISMATIC REFLECTORS @ 25 FT CTRS.
-  VERTICAL PANELS, SPACING AS SHOWN



**EJM ENGINEERING, INC.**  
 411 South Wells Street Suite 800  
 Chicago, Illinois 60607

FILE NAME =	USER NAME = gra	DESIGNED - GR	REVISED -
...\\DI60F12-SHT-STAGING303.dgn		DRAWN - GR	REVISED -
	PLOT SCALE = 1:50	CHECKED - RY	REVISED -
	PLOT DATE = 2/23/2011	DATE - 02/04/2011	REVISED -

**STATE OF ILLINOIS  
 DEPARTMENT OF TRANSPORTATION**

**MAINTENANCE OF TRAFFIC  
 STAGE 3**

SCALE: 1"=50' SHEET NO. 2 OF 12 SHEETS STA. TO STA.

F.A.I. RTE.	SECTION	COUNTY	TOTAL SHEETS	SHEET NO.
55	99-2HB-2B-1	WILL	756	123
				CONTRACT NO. 60F12
FED. ROAD DIST. NO. 1 ILLINOIS FED. AID PROJECT				

**FINAL**