




MAINTENANCE OF TRAFFIC LEGEND

- WORK ZONE (CURRENT STAGE)
- WORK ZONE (CONTD. FROM PREVIOUS STAGE)
- DIRECTION OF TRAFFIC
- PLASTIC DRUMS, SPACING AS SHOWN
- TEMPORARY PAVEMENT (INSTALLED IN CURRENT STAGE)
- TEMPORARY PAVEMENT (INSTALLED IN PREVIOUS STAGE)
- ARROW BOARD
- TEMPORARY IMPACT ATTENUATOR, TL 3
- TEMP. CONC. BARRIER W/ PRISMATIC REFLECTORS @ 25 FT CTRS.
- VERTICAL PANELS, SPACING AS SHOWN

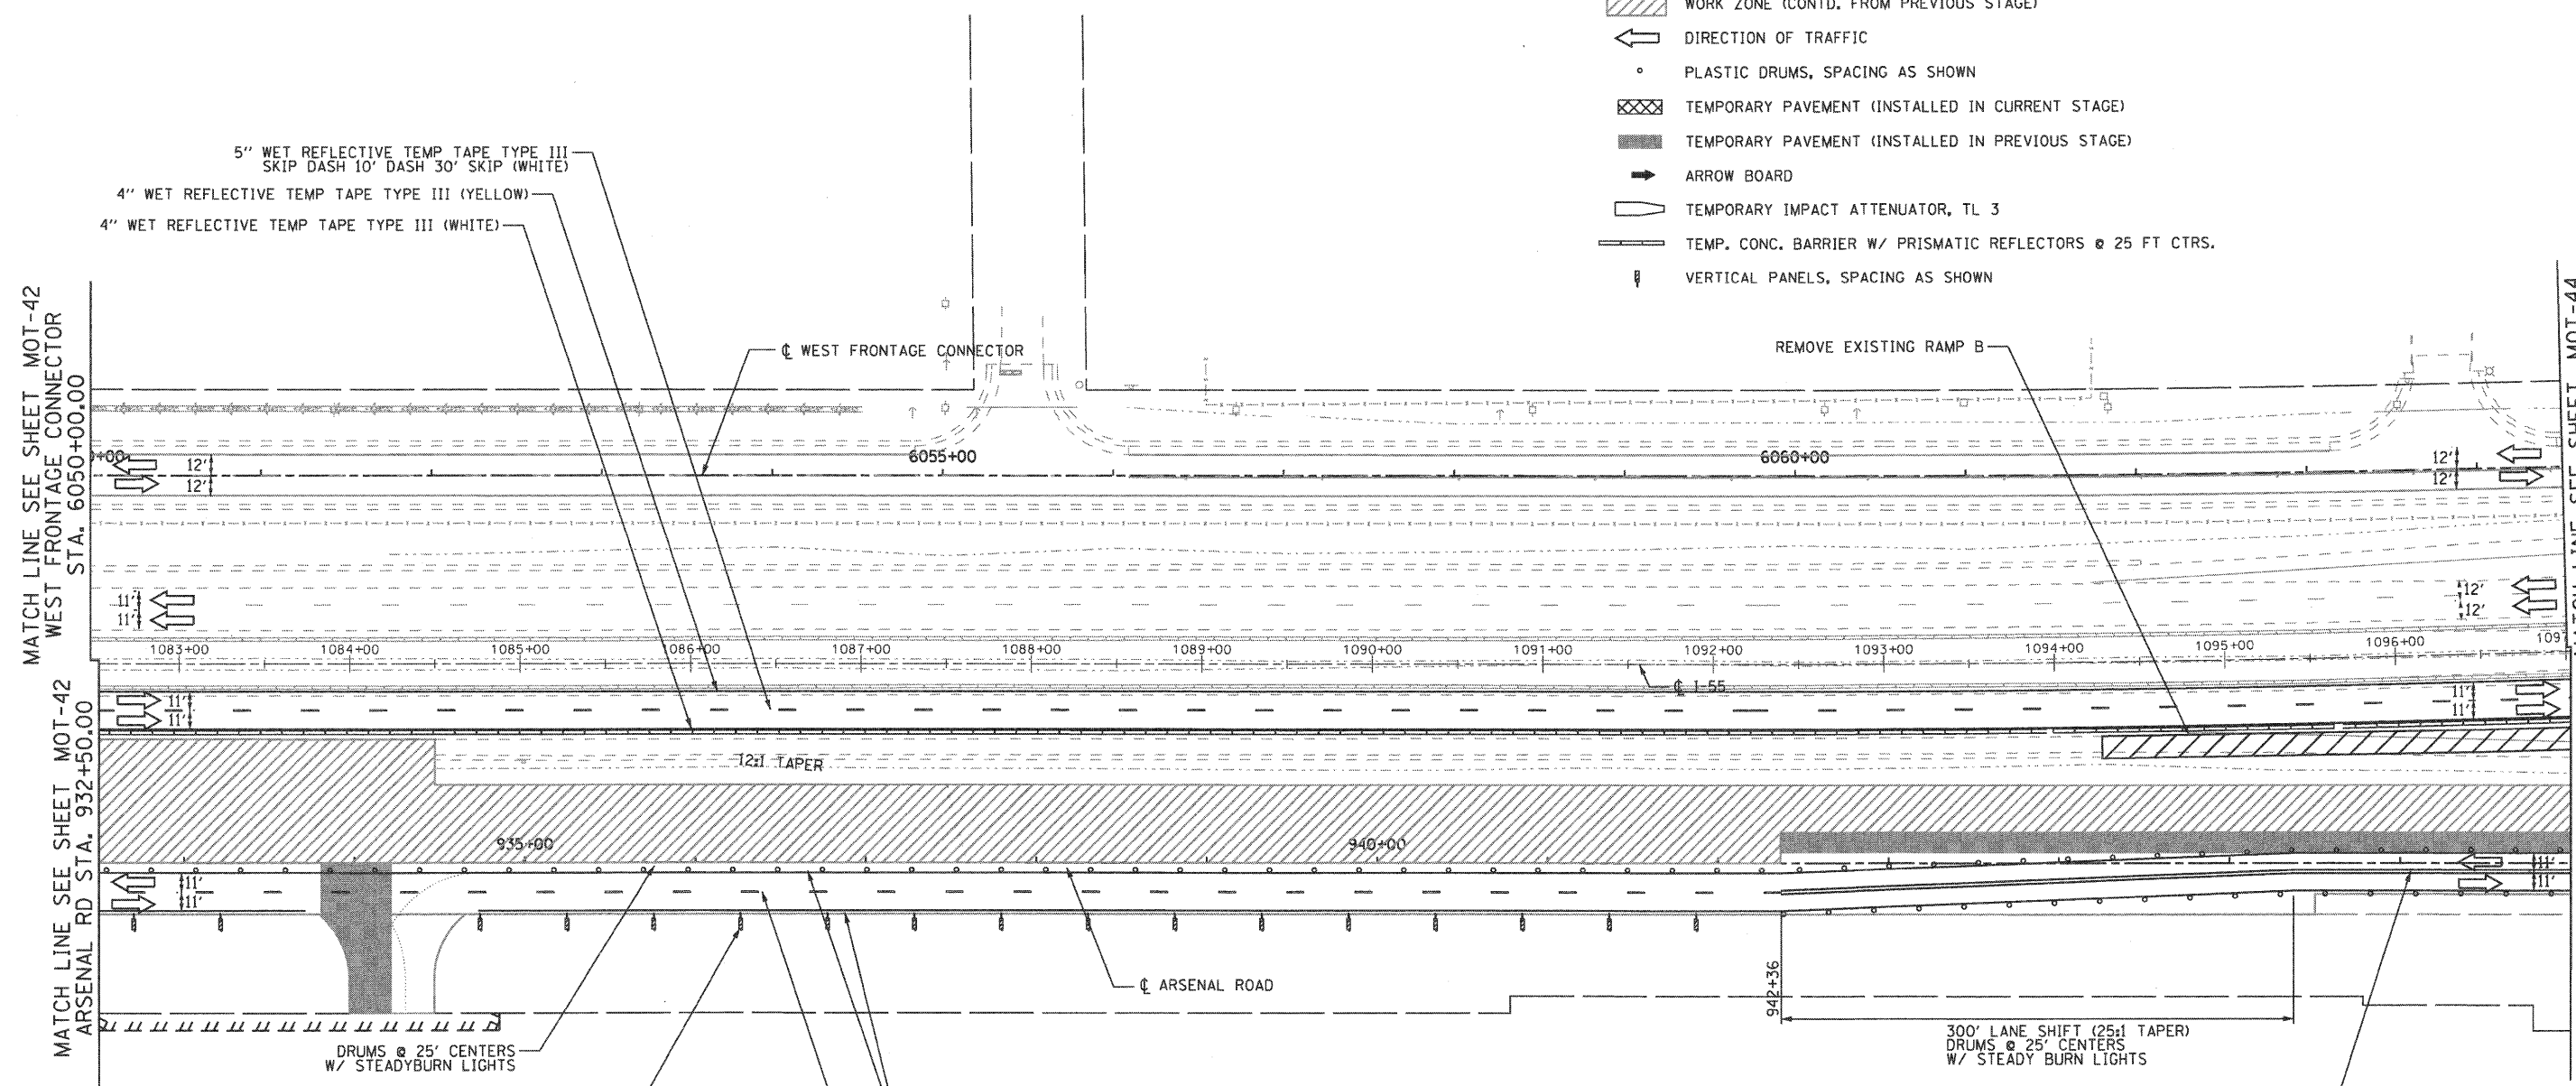

5" WET REFLECTIVE TEMP TAPE TYPE III
SKIP DASH 10' DASH 30' SKIP (WHITE)

4" WET REFLECTIVE TEMP TAPE TYPE III (YELLOW)

4" WET REFLECTIVE TEMP TAPE TYPE III (WHITE)


DRUMS @ 25' CENTERS
W/ STEADYBURN LIGHTS

VERTICAL PANELS @ 50' CENTERS


4" WET REFLECTIVE TEMP TAPE TYPE III (WHITE)

4" WET REFLECTIVE TEMP TAPE TYPE III
SKIP DASH 10' DASH 30' SKIP (YELLOW)

4" WET REFLECTIVE TEMP
TAPE TYPE III (OBL YELLOW)

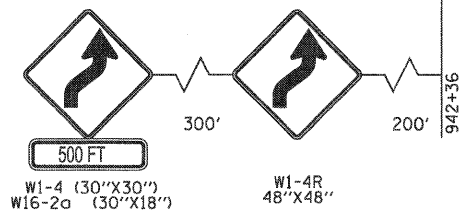

EJM ENGINEERING, INC.
411 South Wells Street Suite 800
Chicago, Illinois 60607

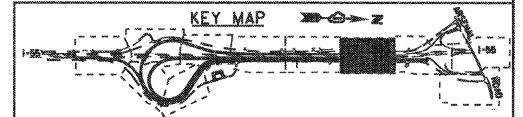

FILE NAME = ...ND160F12-SHT-STAGING310.dgn	USER NAME = gpa1	DESIGNED - GR	REVISED -
		DRAWN - GR	REVISED -
		CHECKED - RY	REVISED -
		DATE - 02/04/2011	REVISED -

**STATE OF ILLINOIS
DEPARTMENT OF TRANSPORTATION**

**MAINTENANCE OF TRAFFIC
STAGE 3**

SCALE: 1"=50' SHEET NO. 8 OF 12 SHEETS STA. TO STA.

F.A.I RTE. 55	SECTION 99-2HB-2B-1	COUNTY WILL	TOTAL SHEETS 756	SHEET NO. 129
CONTRACT NO. 60F12				
FED. ROAD DIST. NO. 1 ILLINOIS FED. AID PROJECT				

FINAL