


EJM ENGINEERING, INC.
 411 South Wells Street Suite 800
 Chicago, Illinois 60607

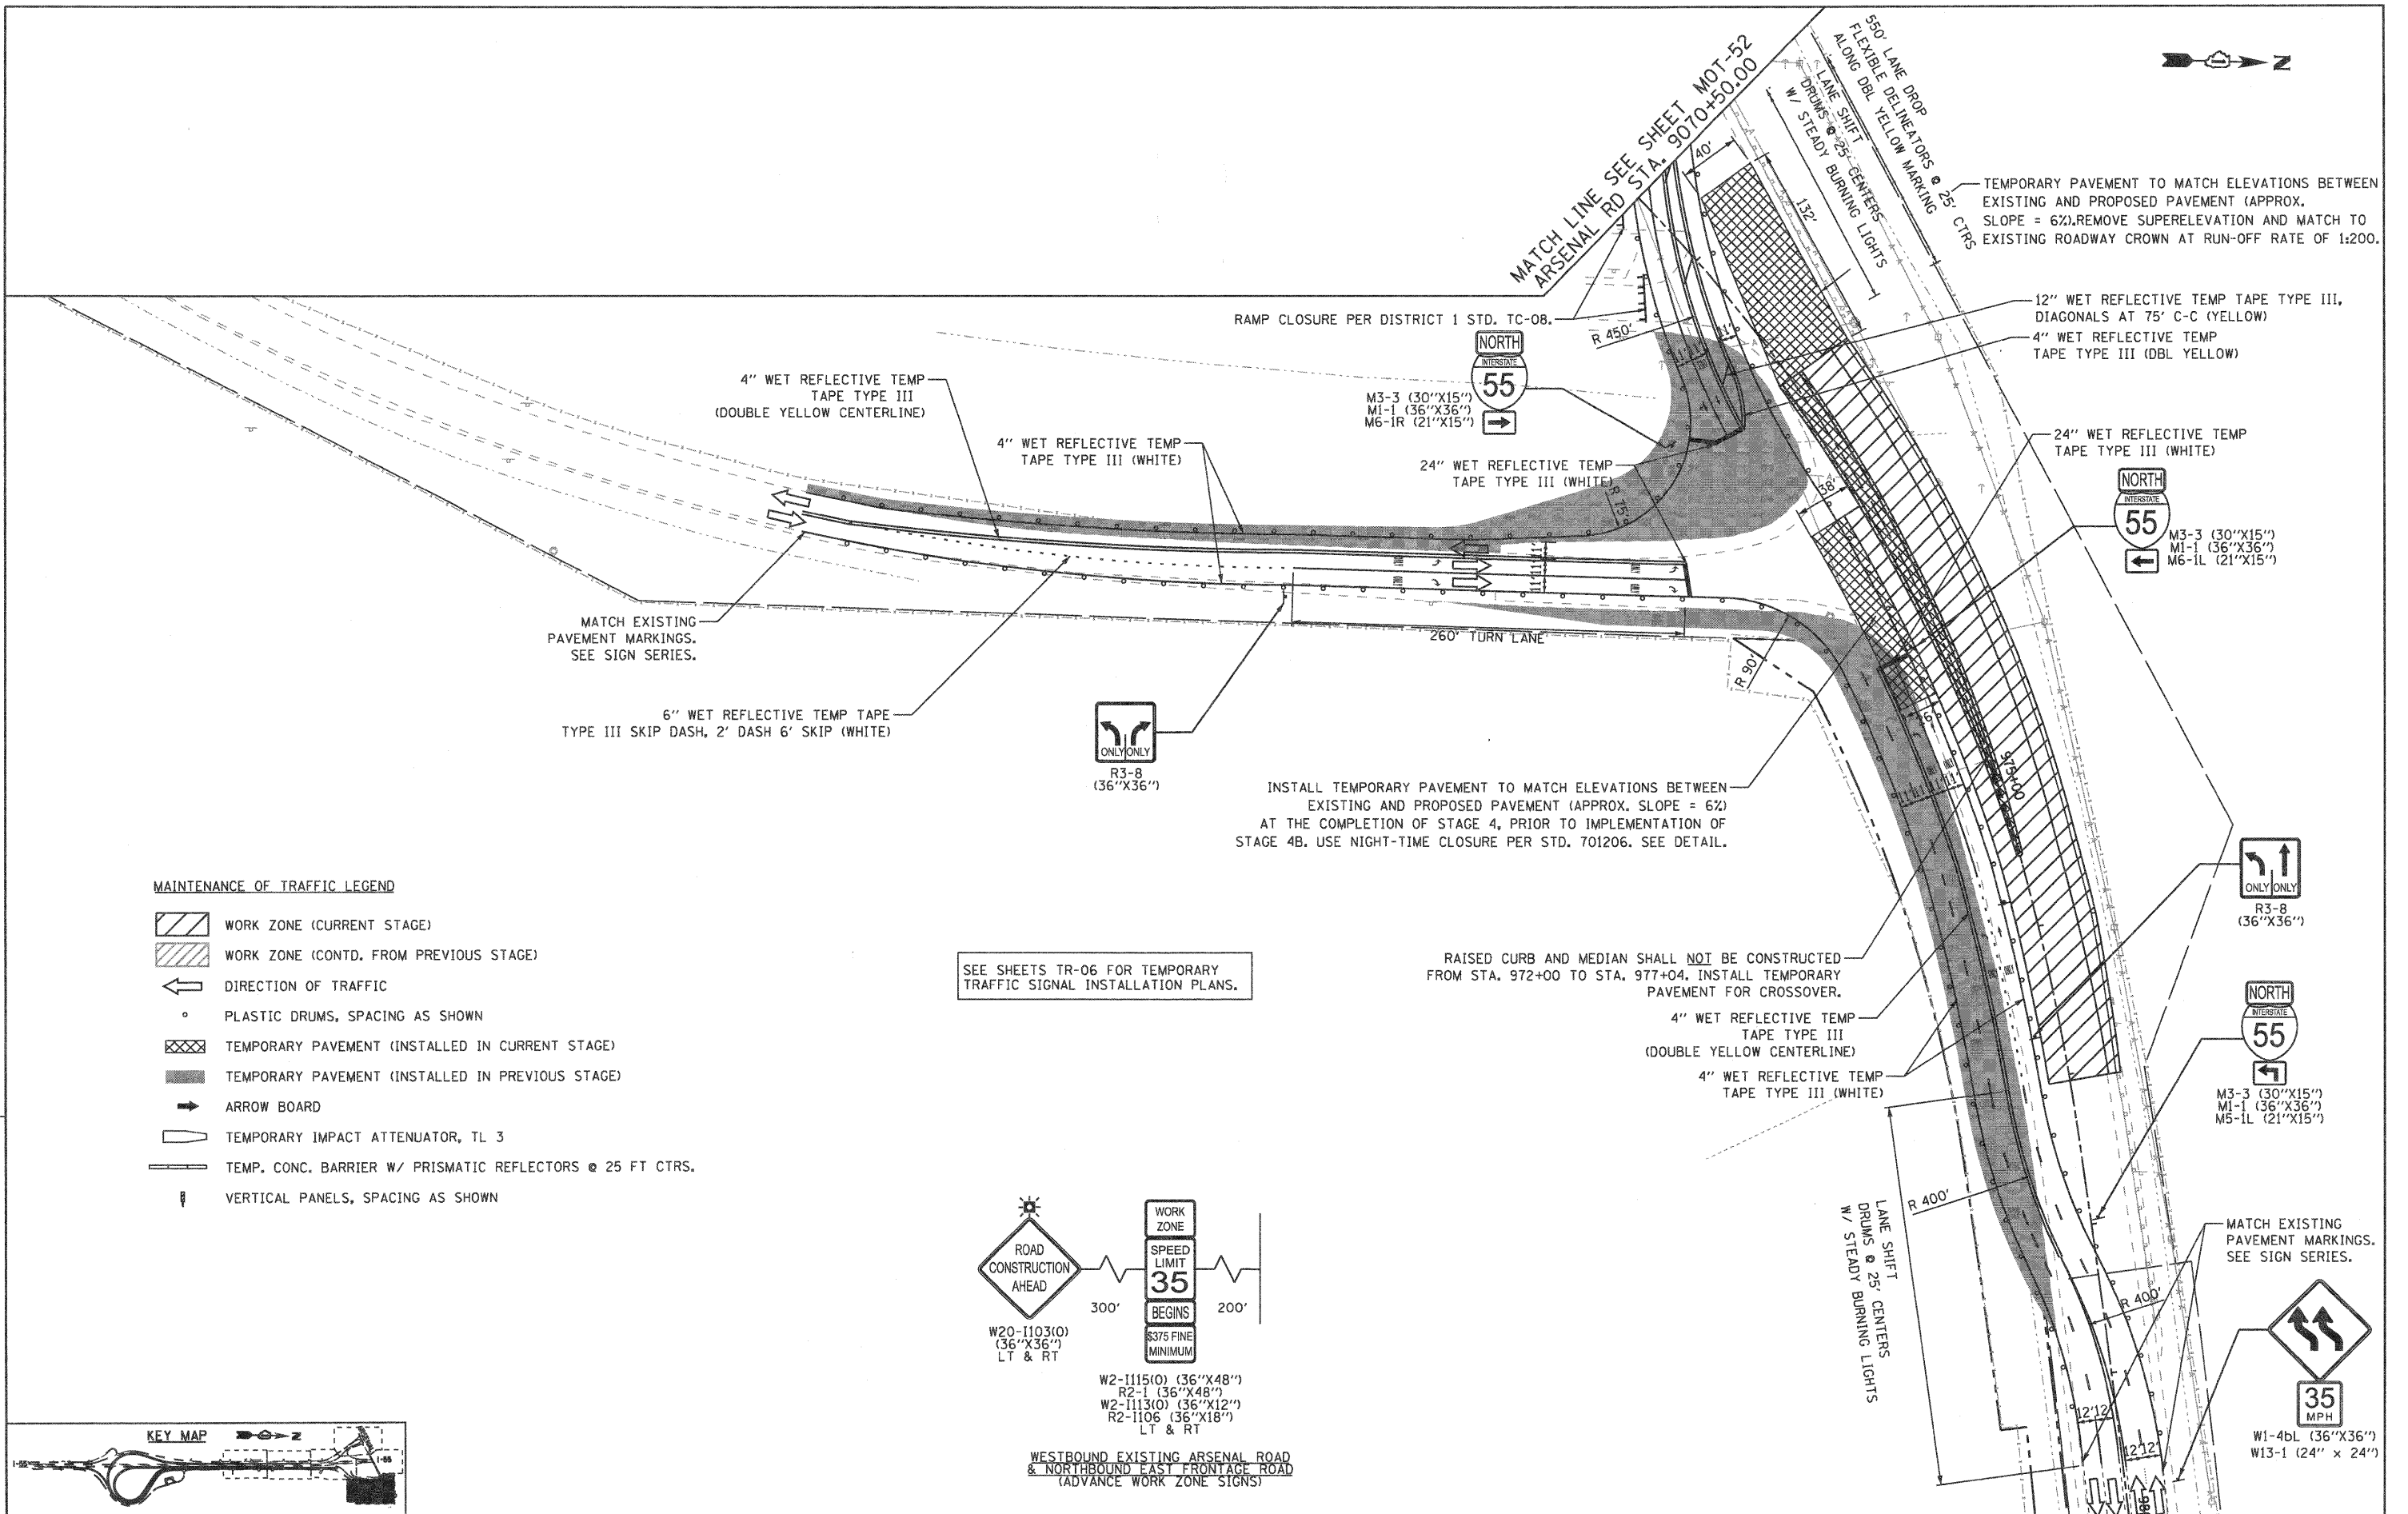

FILE NAME = ...ND168F12-SHT-STAGING414.dgn	USER NAME = grot	DESIGNED - GR	REVISED -	STATE OF ILLINOIS DEPARTMENT OF TRANSPORTATION	MAINTENANCE OF TRAFFIC STAGE 4	F.A.1 RTE. 55	SECTION 99-2HB-2B-1	COUNTY WILL	TOTAL SHEETS 756	SHEET NO. 139		
PLOT SCALE = 1:500	CHECKED - RY	REVISED -	SCALE: 1"=50'			SHEET NO. 6 OF 6 SHEETS	STA. TO STA.	CONTRACT NO. 60F12				
PLOT DATE = 2/4/2011	DATE - 02/04/2011	REVISED -	FED. ROAD DIST. NO. 1 (ILLINOIS) FED. AID PROJECT									
FINAL												