
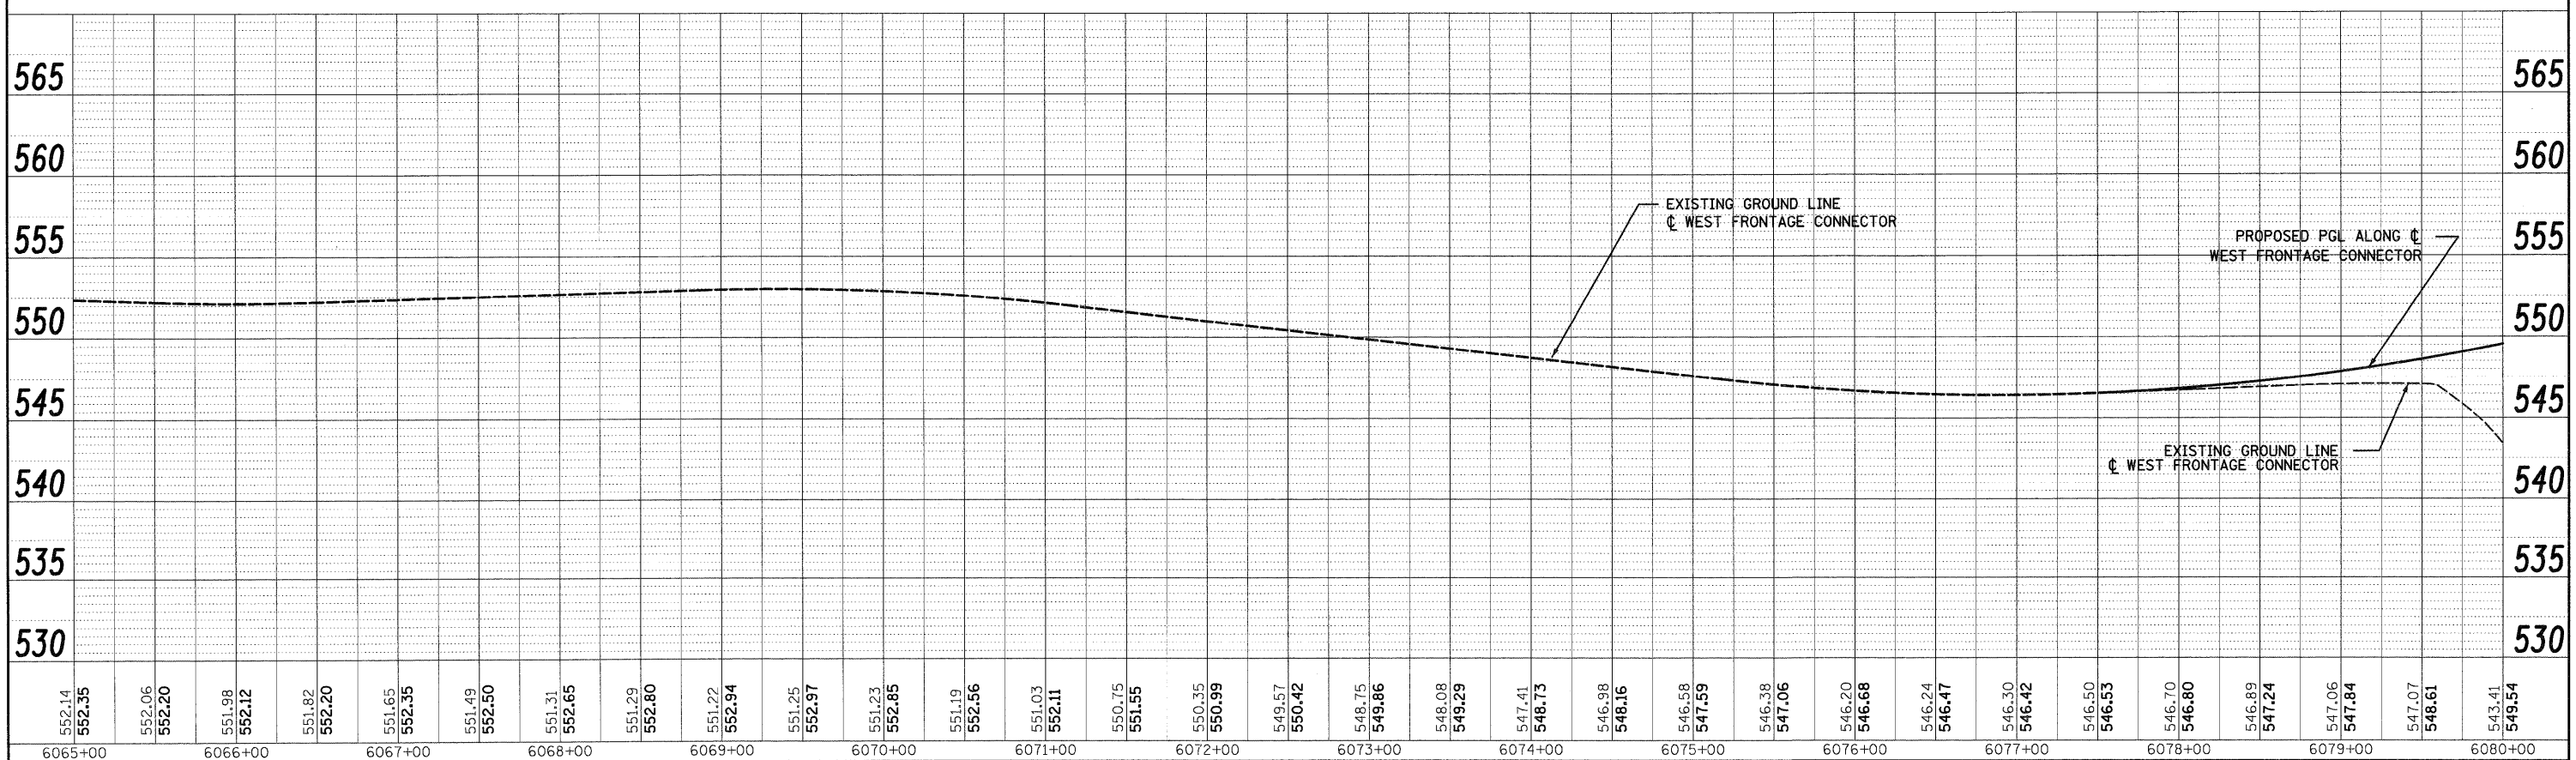


PLAN	SURVEYED	BY	DATE
NOTE BOOK NO.	ALIGNED		
	IF WAY CHECKED		
	ROAD FILE NAME		

PROFILE	SURVEYED	BY	DATE
NOTE BOOK NO.	GRADES CHECKED		
	IF NOTED		
	STRUCTURE NOTATIONS CHECKED		

SINGH
 CONSULTING ENGINEERS
 300 W. ADAMS ST.
 CHICAGO, IL 60606
 TEL: (312) 629-0240
 FAX: (312) 629-8449

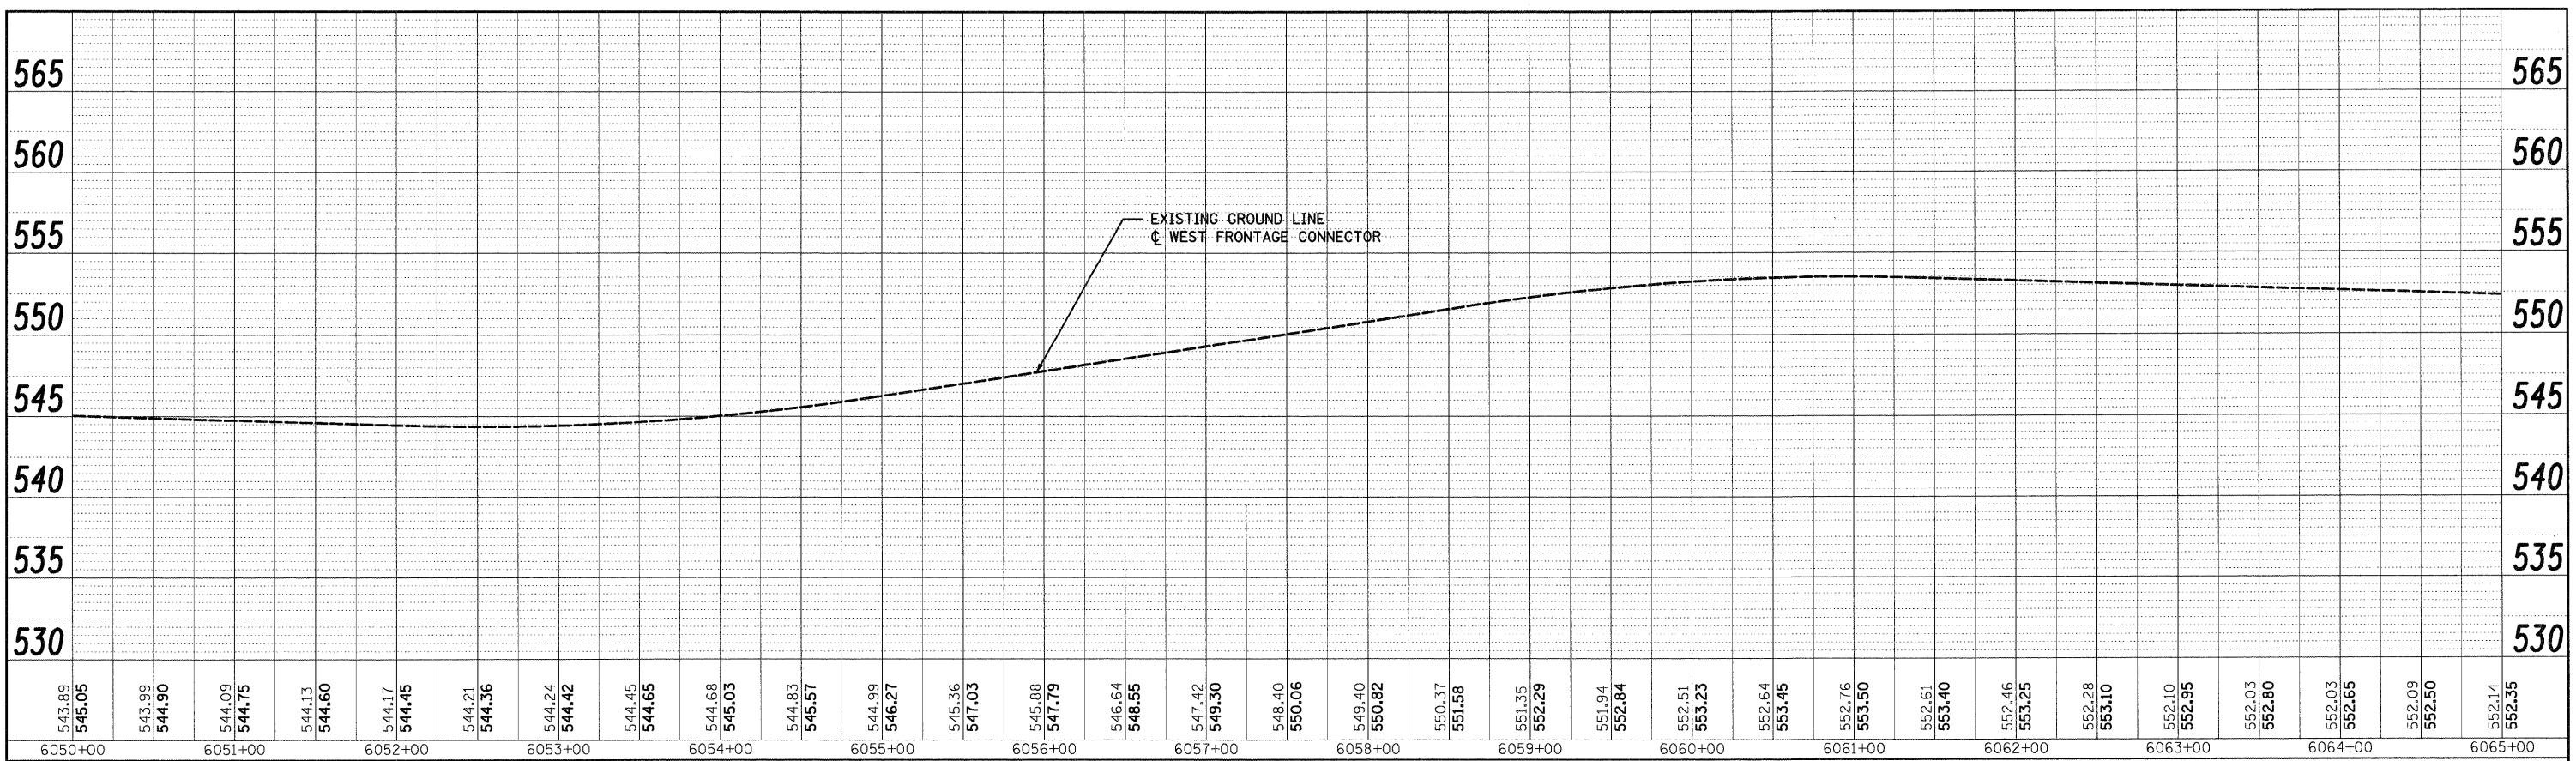

FILE NAME 0168F12-SHT-DRAINPROFILE05.dgn	USER NAME = Tk1uege1	DESIGNED - PKT	REVISED -	STATE OF ILLINOIS DEPARTMENT OF TRANSPORTATION	WEST FRONTAGE CONNECTOR DRAINAGE PROFILE		F.A.I. RITE	SECTION	COUNTY	TOTAL SHEETS	SHEET NO.
PLT SCALE = 1/8"=1'	CHECKED - CL	REVISED -	REVISED -		55	99-2HB-2B-1	WILL	756	194		
PLDT DATE = 2/3/2011	DATE - 2/4/11	REVISED -	REVISED -		CONTRACT NO. 60F12			ILLINOIS FED. AID PROJECT			
					SCALE: 1"=50'H; 1"=5'V SHEET NO. 5 OF 14 SHEETS		STA.	TO STA.			