



PLAN  
 SURVEYED  
 ALIGNED  
 CHECKED  
 NO. OF PAGES  
 CHECKED  
 NO. OF SHEETS  
 DATE

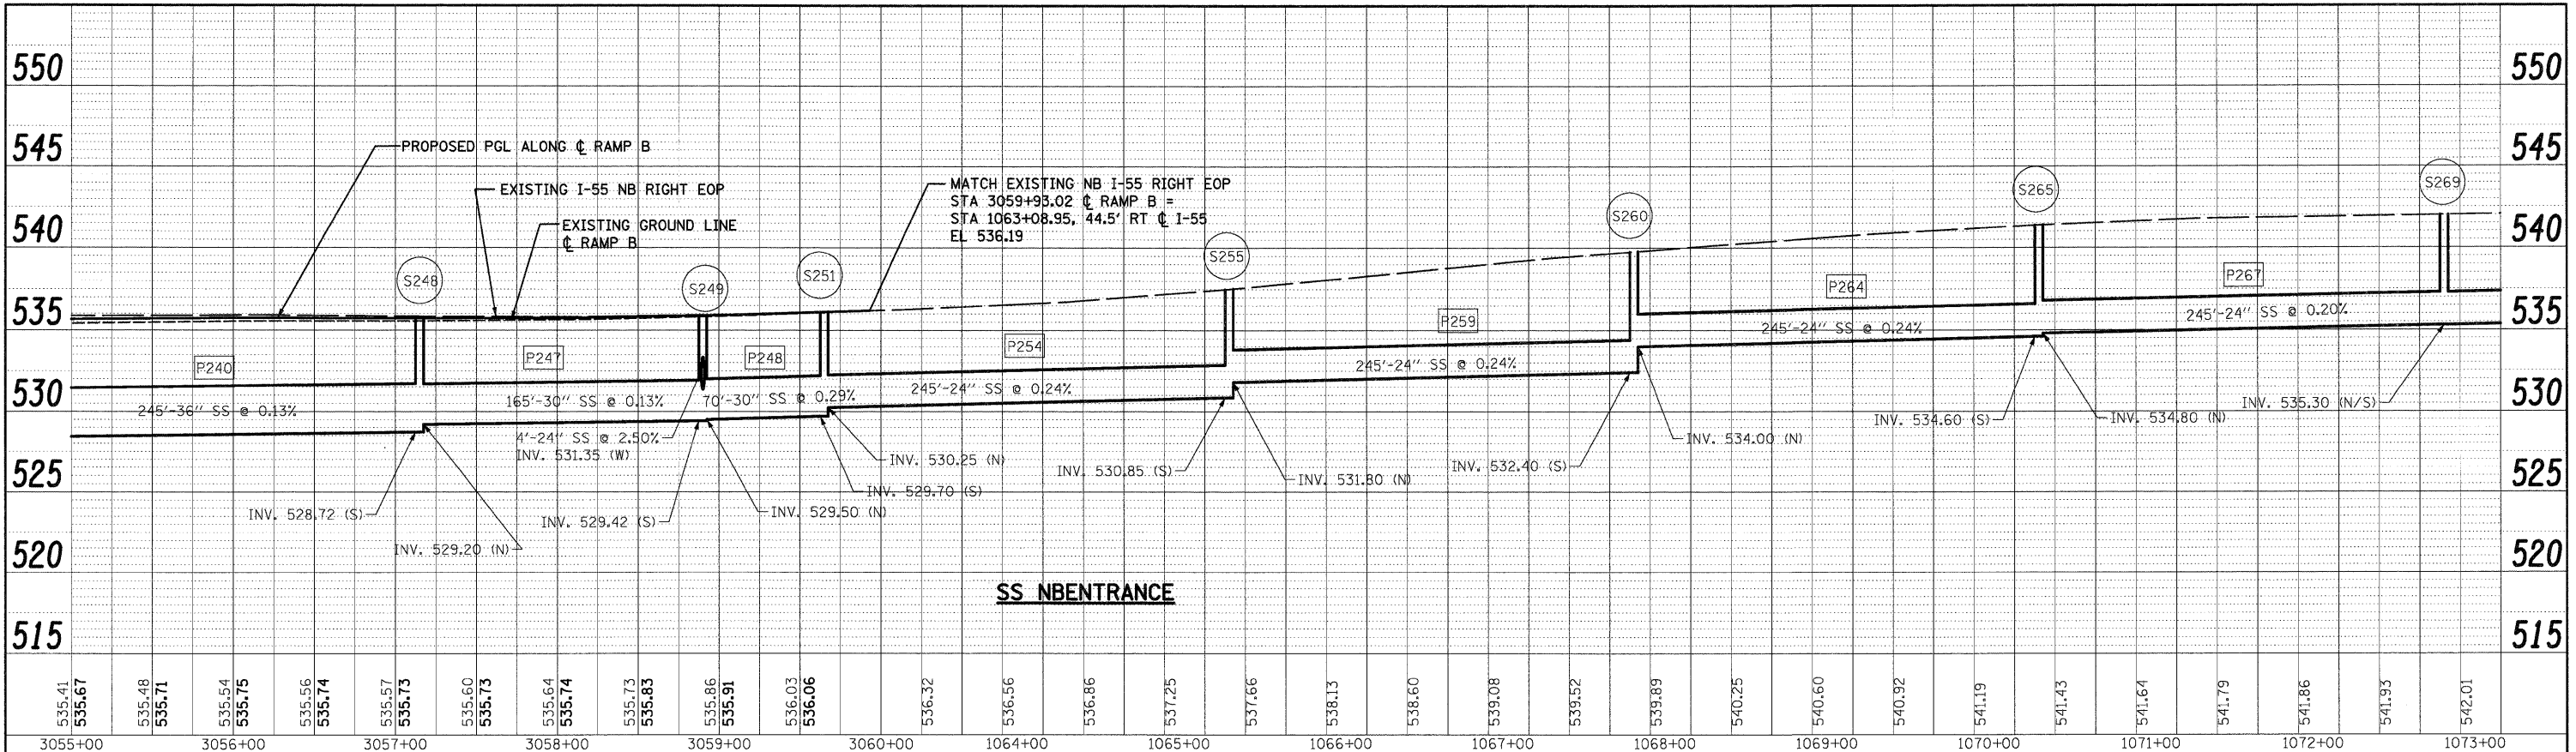

PROFILE  
 SURVEYED  
 GRADES CHECKED  
 B.M. NOTED  
 STRUCTURE NOTATIONS CHECKED  
 NO.

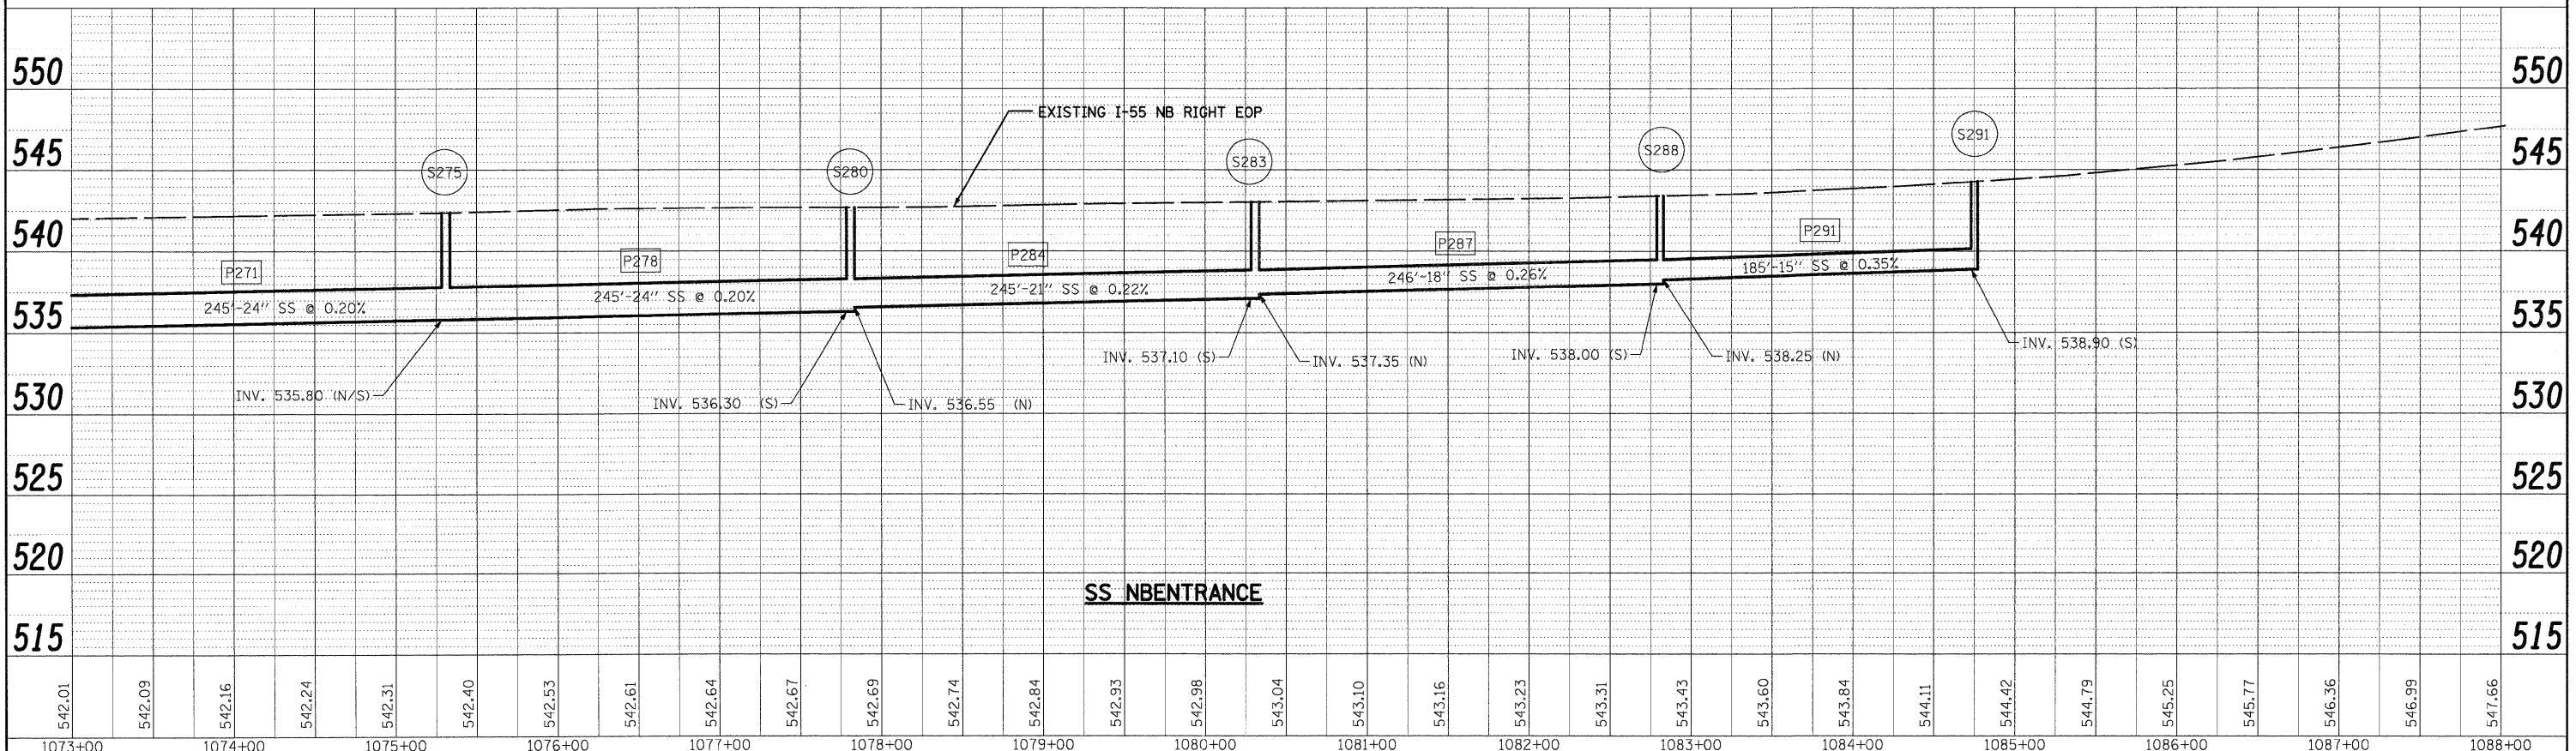

300 W. ADAMS ST.  
 CHICAGO, IL 60606  
 TEL: (312) 629-0240  
 FAX: (312) 629-8449  
**SINGH**  
 SINGH & ASSOCIATES, INC.  
 CONSULTING ENGINEERS

FILE NAME = D:\16\F12-SHT-DRAIN\PROFILE1.dgn	USER NAME = TKLuegel	DESIGNED - PKT	REVISED -	<b>STATE OF ILLINOIS DEPARTMENT OF TRANSPORTATION</b>	<b>RAMP B DRAINAGE PROFILE</b>	F.A.I. RTE. 55	SECTION 99-2HB-2B-1	COUNTY WILL	TOTAL SHEETS 756	SHEET NO. 199	CONTRACT NO. 60F12		
PLOT SCALE = 1:50	CHECKED - CL	REVISED -	REVISED -			SCALE: 1"=50' HORIZ. 1"=5' V. SHEET NO. 10 OF 14 SHEETS	STA. TO STA.	ILLINOIS FED. AID PROJECT					
PLOT DATE = 2/3/2011	DATE = 2/4/11	REVISED -	REVISED -										