



PLAN	SURVEYED	BY	DATE
NOTE BOOK NO.	ALIGNMENT CHECKED		
	OF W.A. CHECKED		
	CAAD FILE NAME		

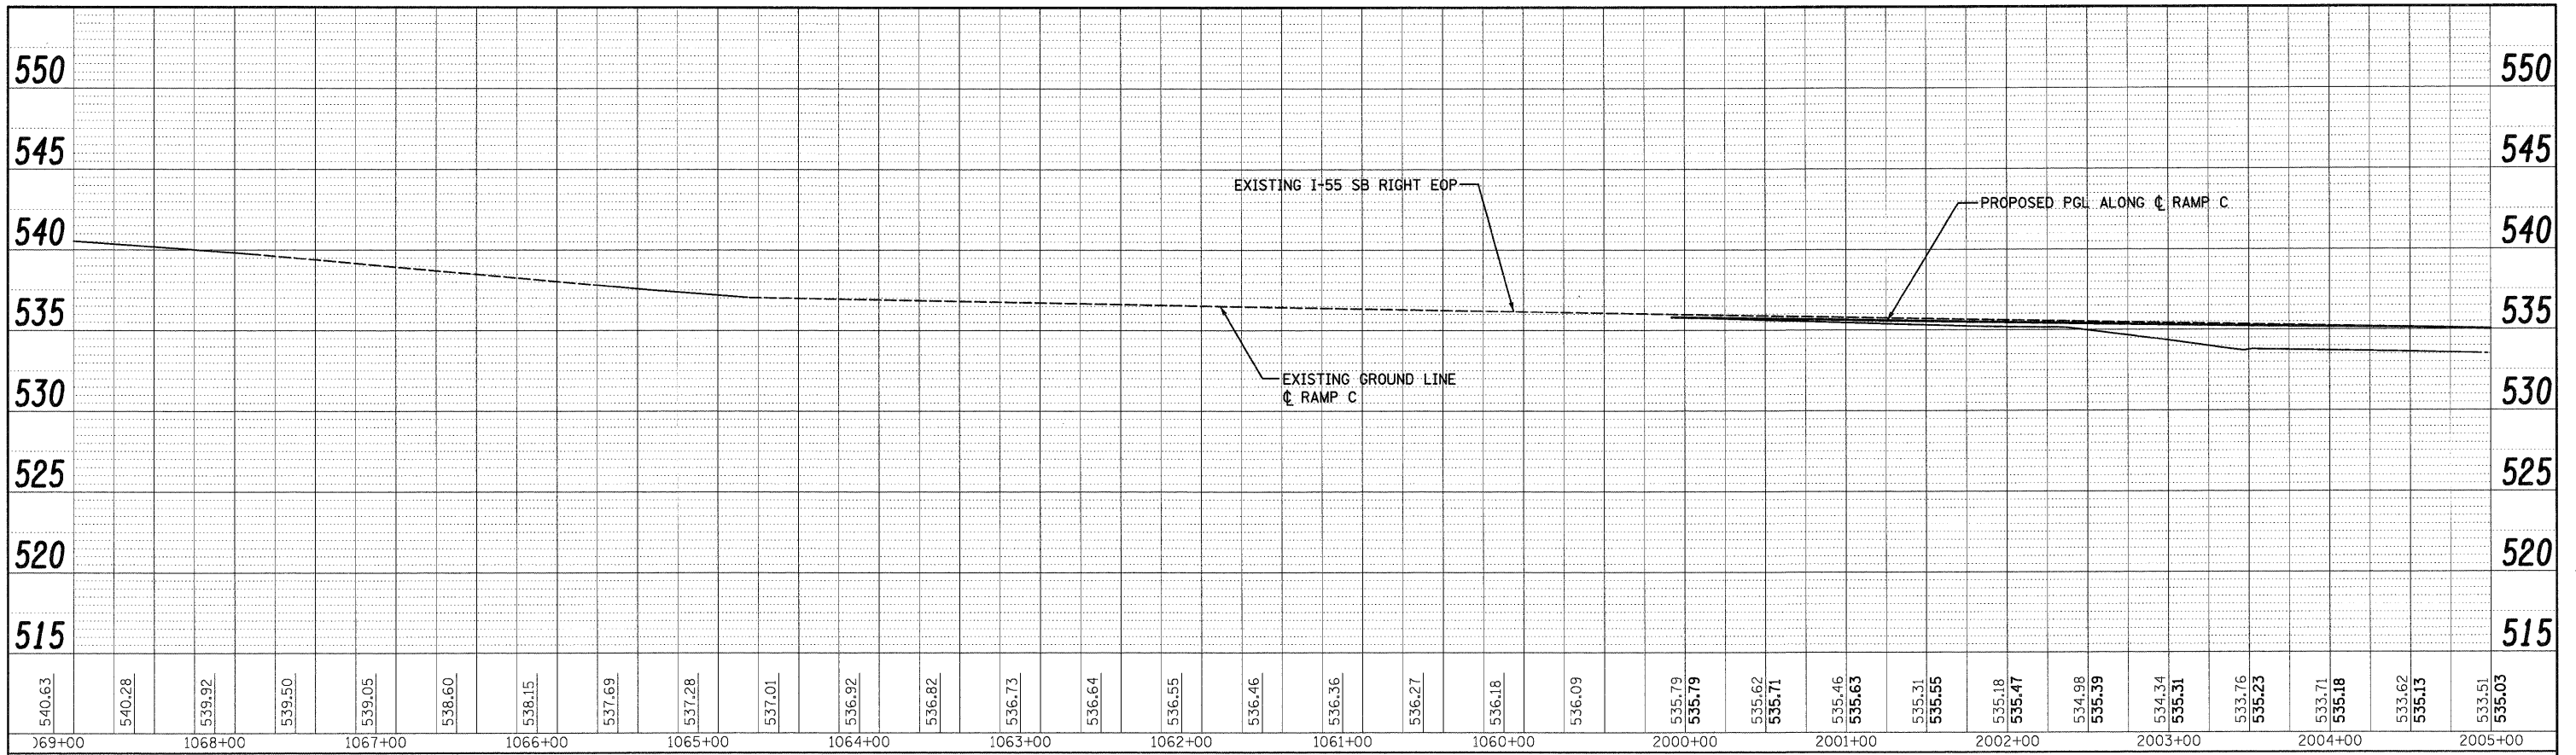

PROFILE	SURVEYED	BY	DATE
NOTE BOOK NO.	GRADES CHECKED		
	B.M. NOTED		
	STRUCTURE NOTATIONS CHFD		

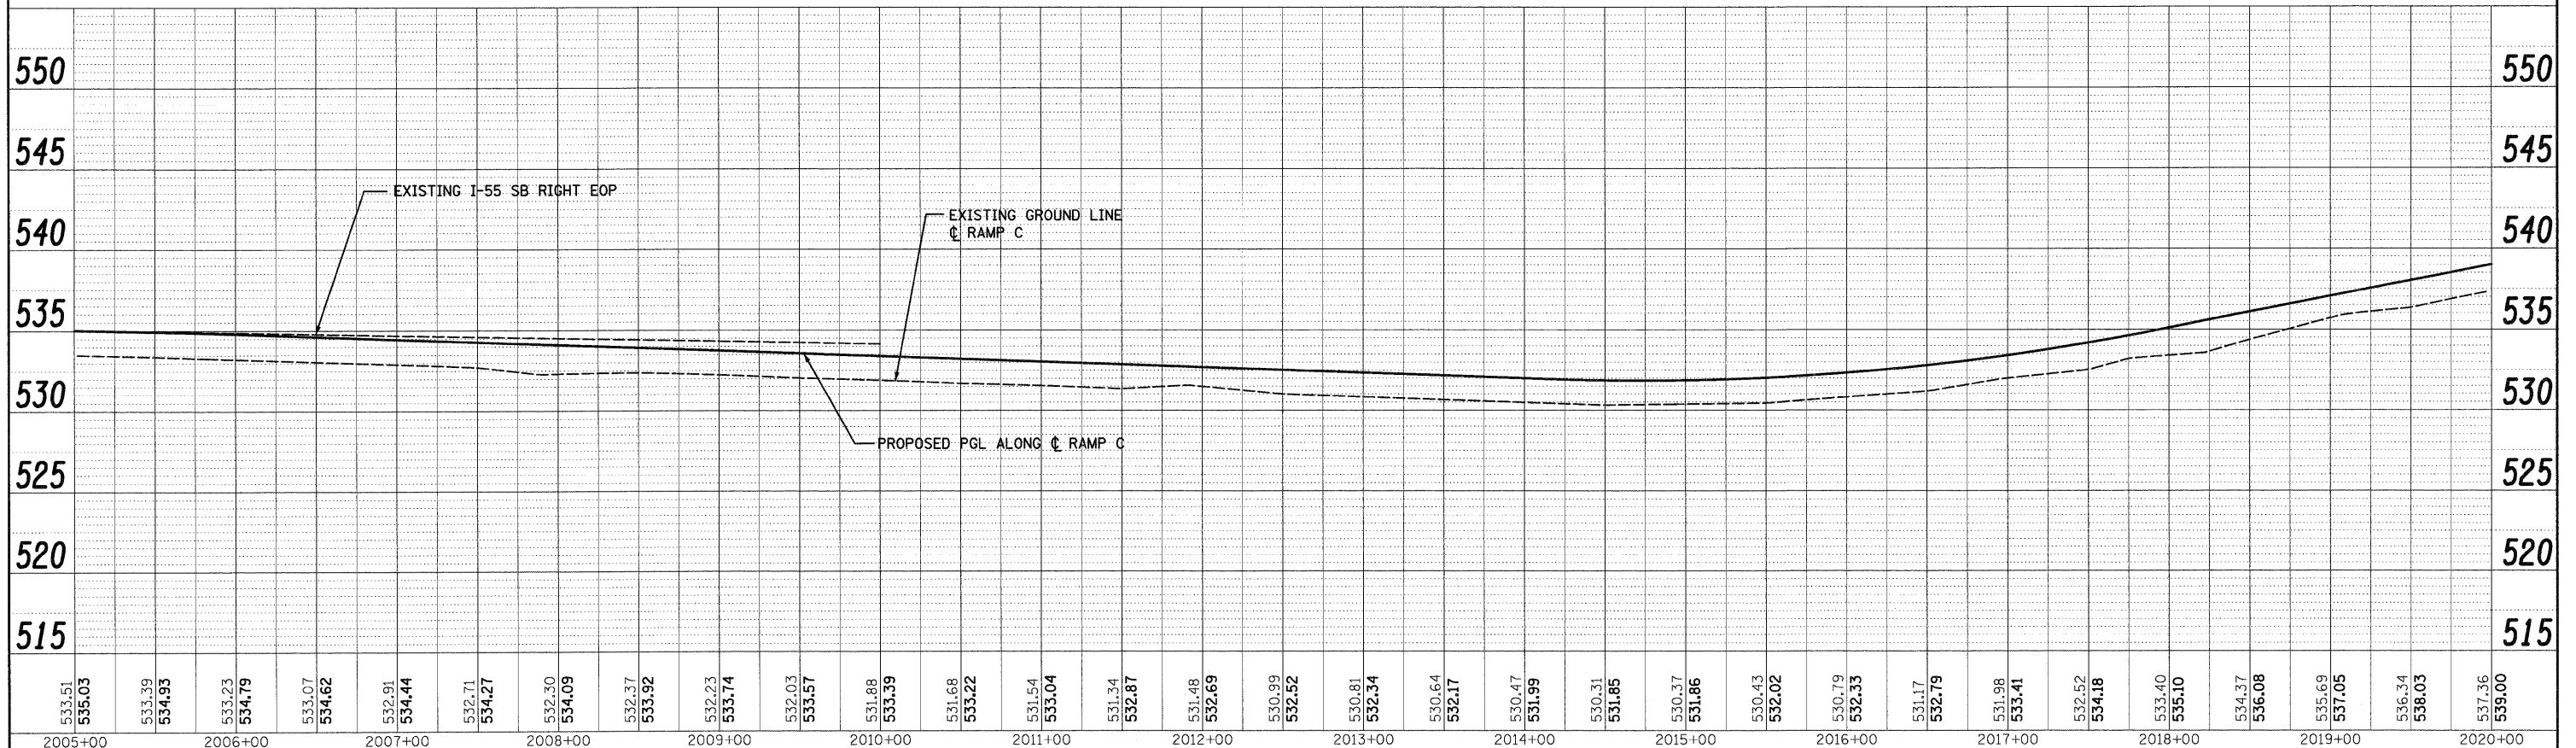

300 W. ADAMS ST.  
CHICAGO, IL 60606  
SINGH & ASSOCIATES, INC.  
CONSULTING ENGINEERS  
TEL: (312) 629-0240  
FAX: (312) 629-8449

FILE NAME =	USER NAME = TKluegel	DESIGNED - PKT	REVISED -
D:\628F12-SHT-DRAIN\PROFILE11.dgn		DRAWN - PKT	REVISED -
		CHECKED - CL	REVISED -
		DATE - 2/4/11	REVISED -

STATE OF ILLINOIS  
DEPARTMENT OF TRANSPORTATION

RAMP C DRAINAGE PROFILE

SCALE: 1"=50' HORIZ. 1"=5' VERT. SHEET NO. 11 OF 14 SHEETS STA. TO STA.

F.A.I. RTE.	SECTION	COUNTY	TOTAL SHEETS	SHEET NO.
55	99-2HB-2B-1	WILL	756	200
CONTRACT NO. 60F12				
FED. ROAD DIST. NO. 1 ILLINOIS FED. AID PROJECT				