



PLAN	SURVEYED	BY	DATE
NOTE BOOK	ALIGNMENT CHECKED		
NO.	PLAT OF MAP CHECKED		
	ROAD FILE NAME		

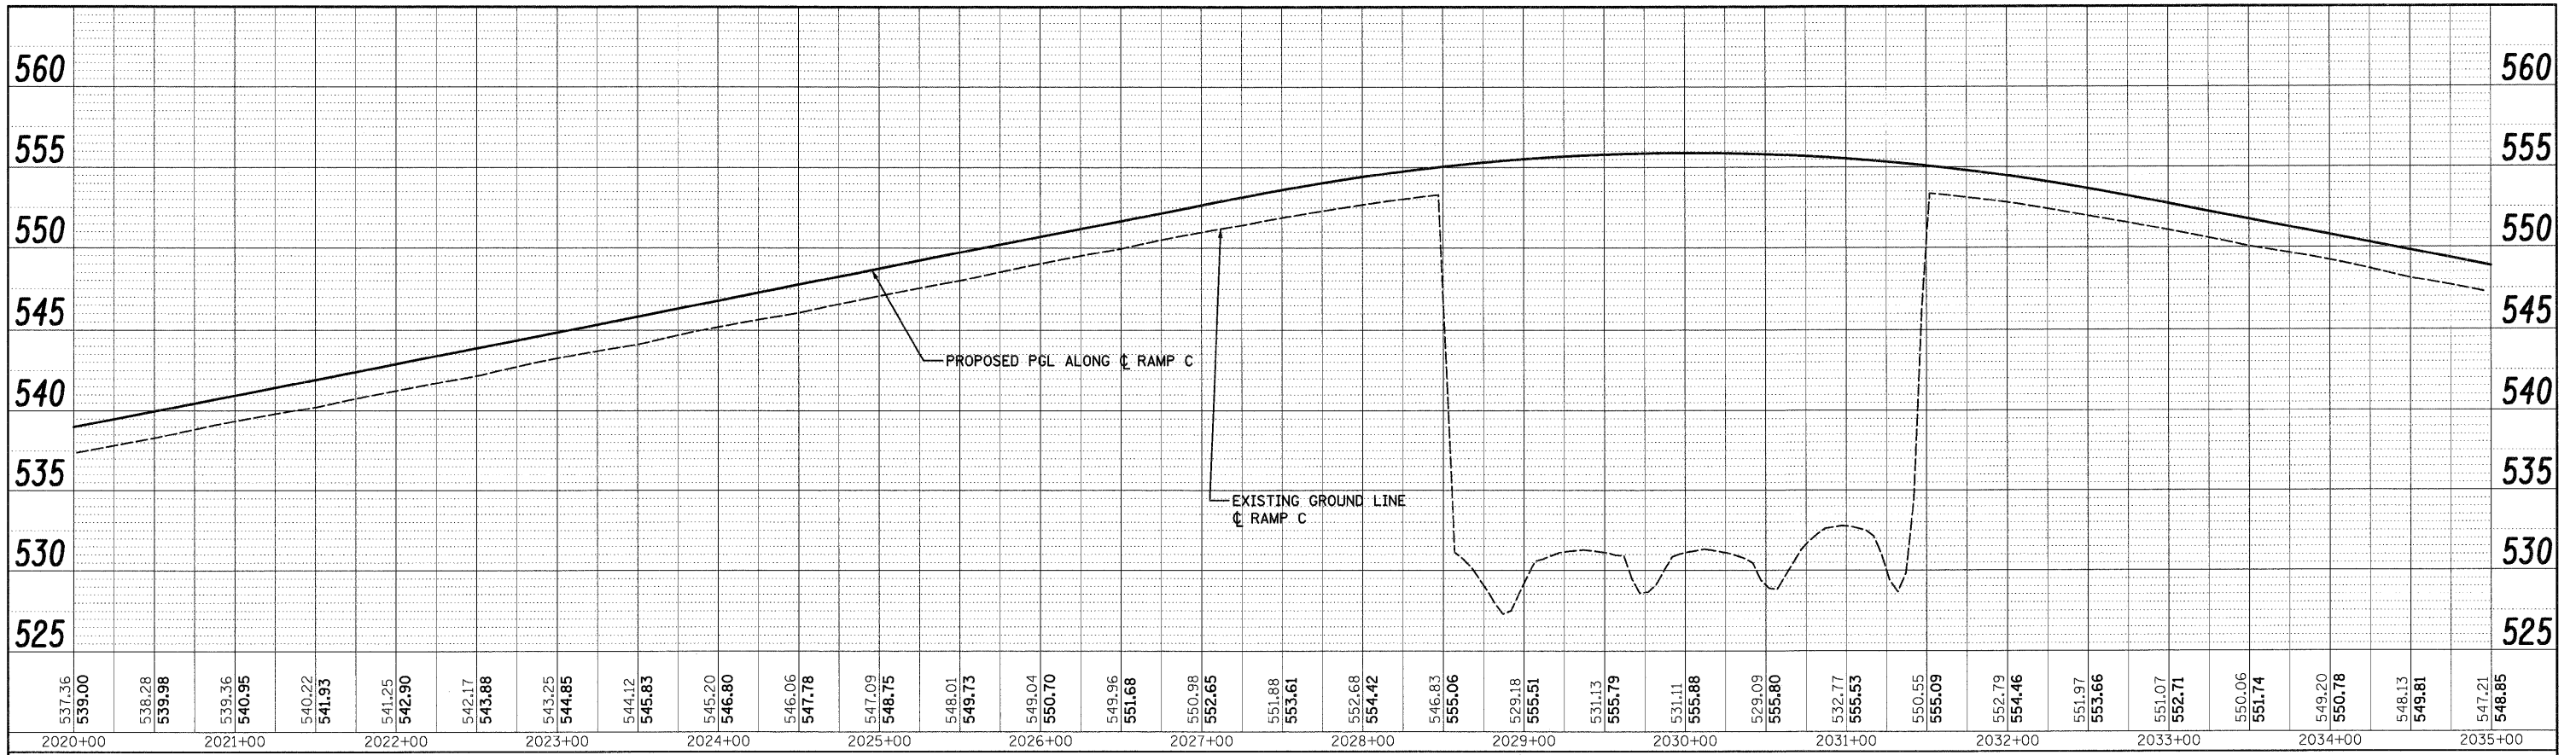

PROFILE	SURVEYED	BY	DATE
NOTE BOOK	GRADES CHECKED		
NO.	STRUCTURE NOTATIONS CHECKED		

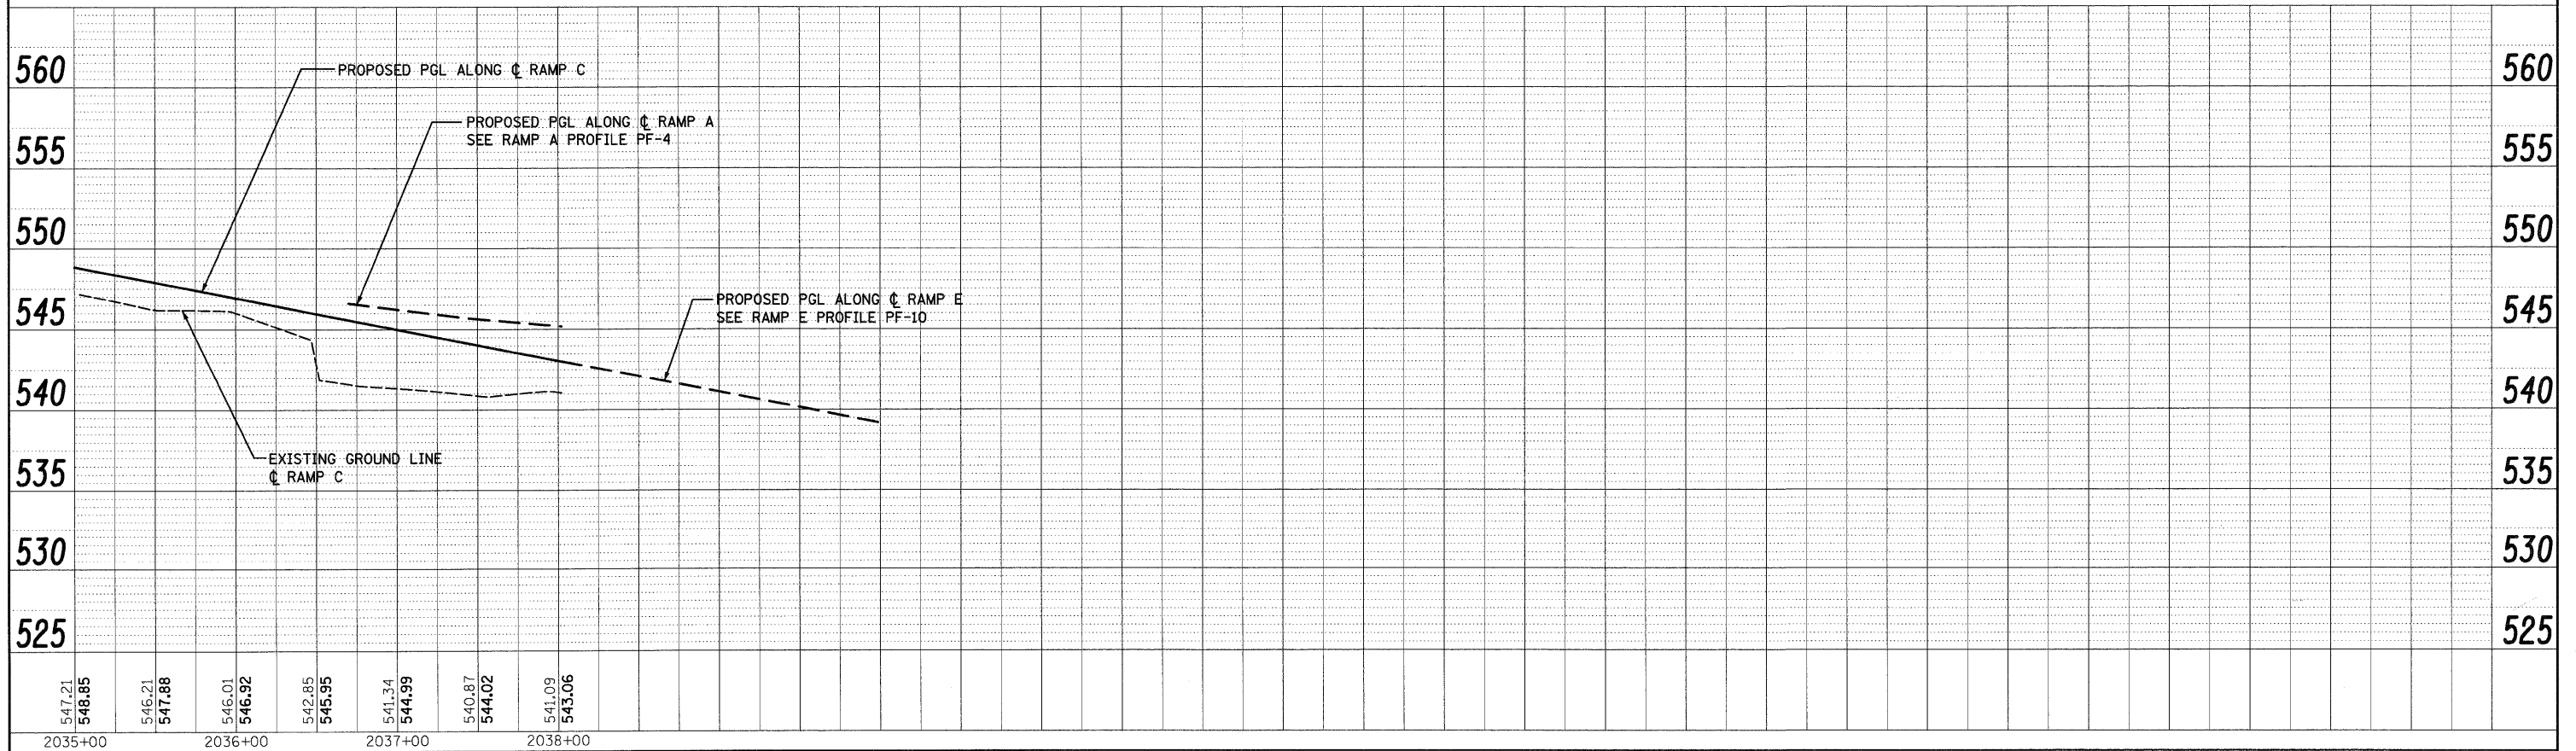

300 W. ADAMS ST.  
CHICAGO, IL 60606  
TEL: (312) 629-0240  
FAX: (312) 629-8449

**SINGH**  
SINGH & ASSOCIATES, INC.  
CONSULTING ENGINEERS

FILE NAME =	D:\168\F12-SHT-DRAIN\PROFILE12.dgn		
USER NAME =	TK.uegal		
DESIGNED -	PKT	REVISED -	
DRAWN -	PKT	REVISED -	
CHECKED -	CL	REVISED -	
DATE -	2/4/11	REVISED -	
PLOT SCALE =	1:50		
PLOT DATE =	2/3/2011		

STATE OF ILLINOIS  
DEPARTMENT OF TRANSPORTATION

RAMP C DRAINAGE PROFILE

SCALE: 1"=50'H; 1/4"=5'V SHEET NO. 12 OF 14 SHEETS STA. TO STA.

F.A.I. RTE.	SECTION	COUNTY	TOTAL SHEETS	SHEET NO.
55	99-2HB-2B-1	WILL	756	201
CONTRACT NO. 60F12				
FED. ROAD DIST. NO. 1 ILLINOIS FED. AID PROJECT				