



PLAN	SURVEYED	BY	DATE
NOTE BOOK NO.	ALIGNED		
	CHECKED		
	BY		
	DATE		

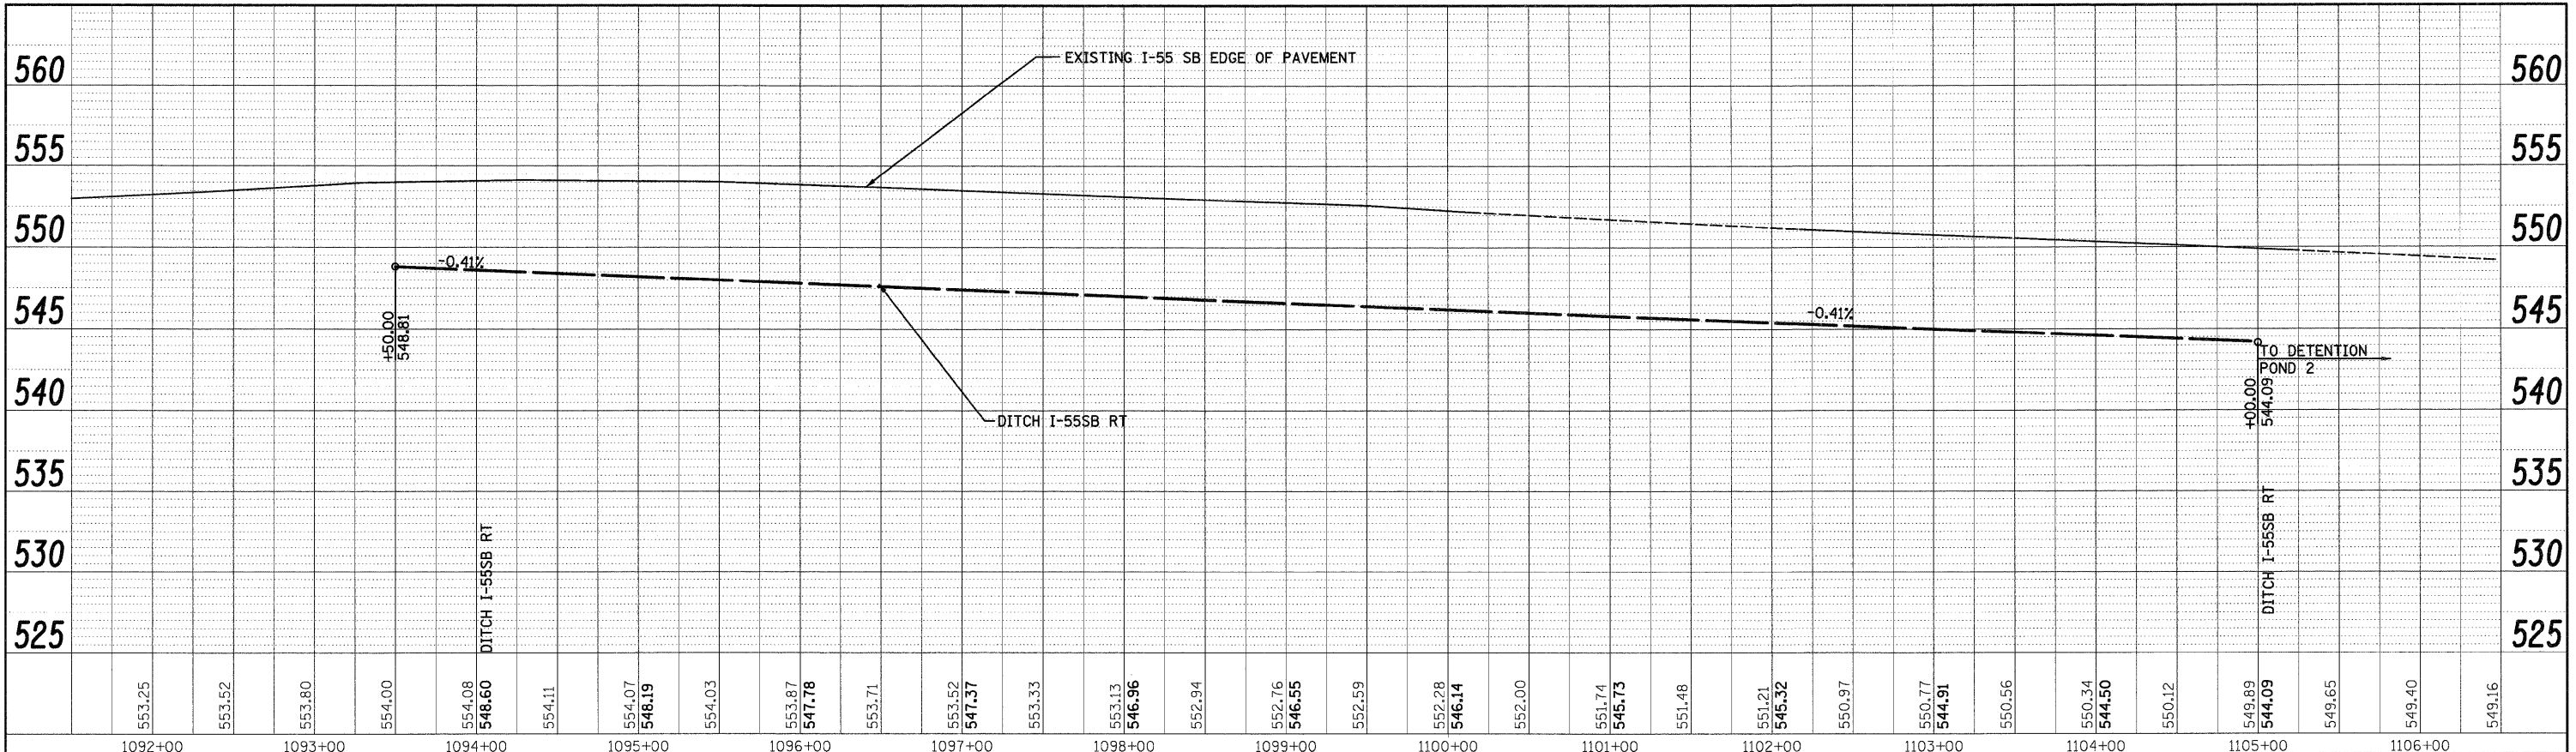

PROFILE	SURVEYED	BY	DATE
NOTE BOOK NO.	GRADES		
	CHECKED		
	BY		
	DATE		

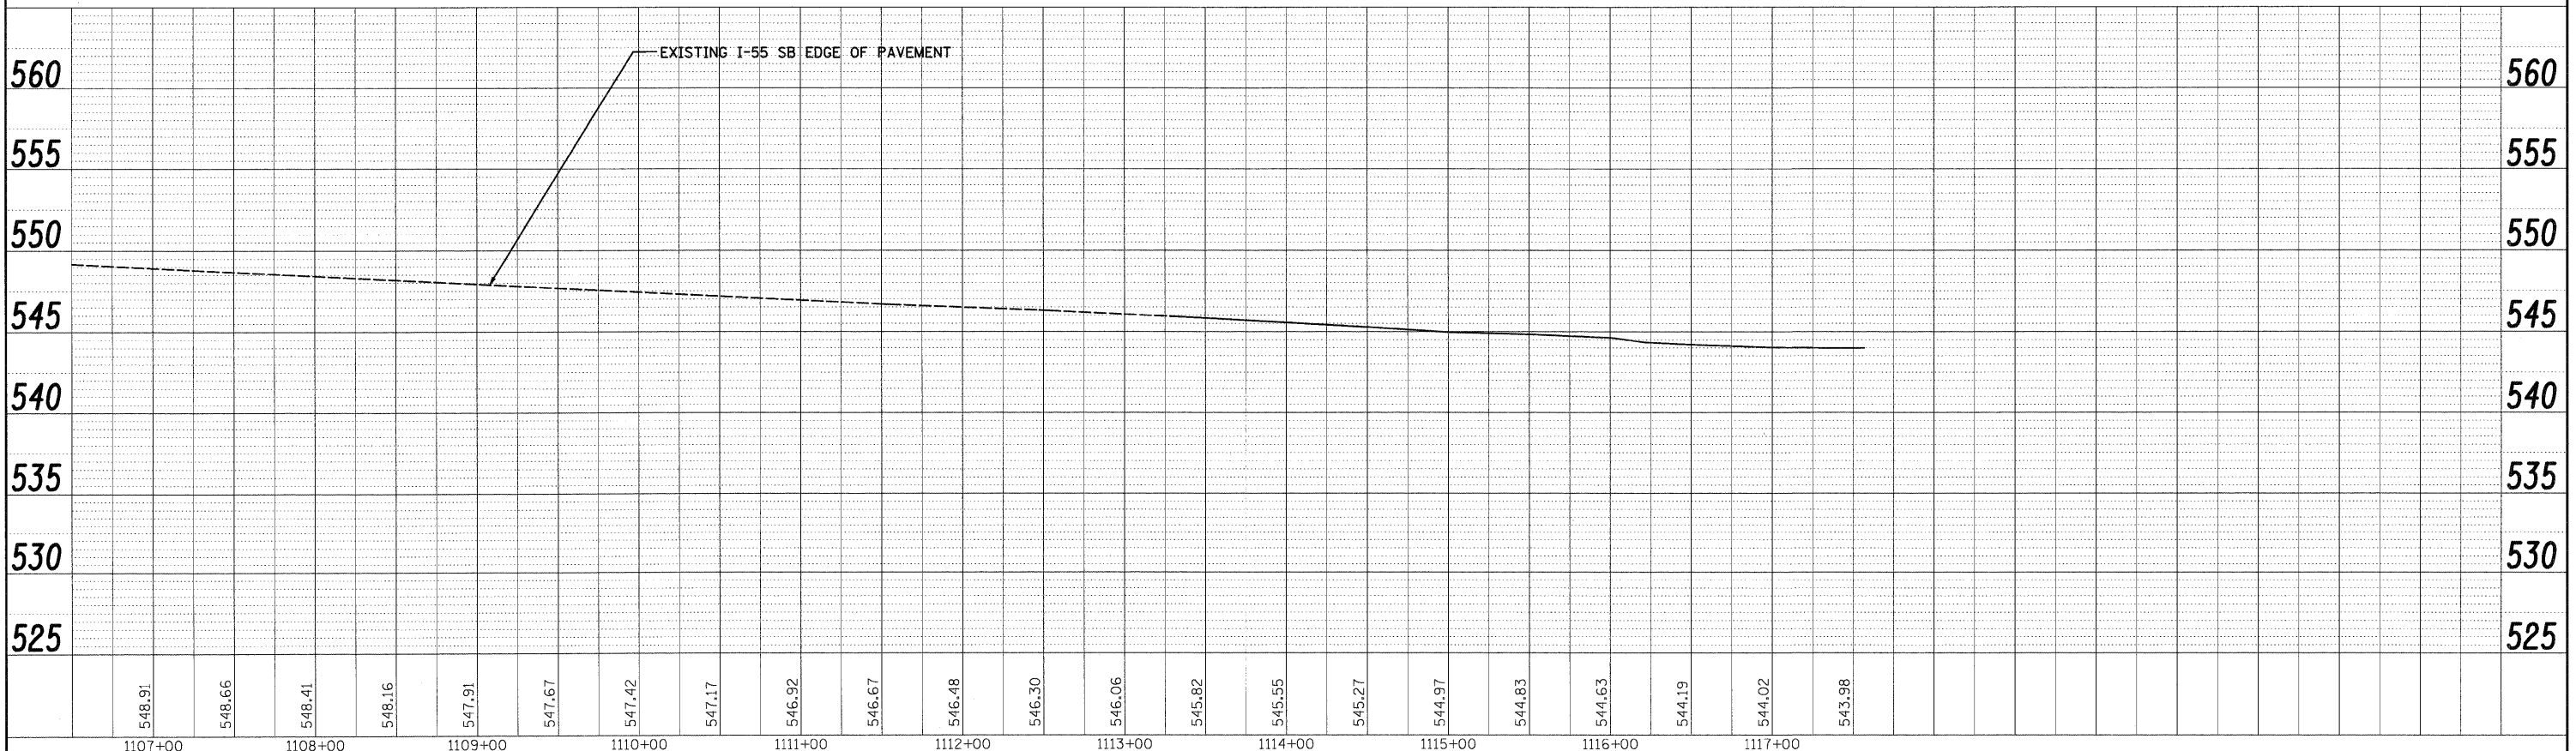

**SINGH & ASSOCIATES, INC.**  
 CONSULTING ENGINEERS  
 300 W. ADAMS ST.  
 CHICAGO, IL 60606  
 TEL: (312) 629-0240  
 FAX: (312) 629-8449

FILE NAME - D:\60\F12-SHT-DRAIN\PROFILE14.dgn	USER NAME = TKLuegel	DESIGNED - PKT	REVISED -	<b>STATE OF ILLINOIS</b> <b>DEPARTMENT OF TRANSPORTATION</b> <b>I-55 SB DRAINAGE PROFILE</b>	F.A.I. RTE. 55	SECTION 99-2HB-2B-1	COUNTY WILL	TOTAL SHEETS 756	SHEET NO. 203
PLOT SCALE = 1/8"=1'	CHECKED - CL	REVISIED -	REVISIED -		CONTRACT NO. 60F12		ILLINOIS FED. AID PROJECT		
PLOT DATE = 2/3/2011	DATE - 2/4/11	REVISIED -	REVISIED -		SCALE: 1"=50'H/1"=5'V SHEET NO. 14 OF 14 SHEETS STA. TO STA.				