


SIGN PANEL COVER TO BE REMOVED
 STA 1026+00, LT C I-55 (W4-1R)
 STA 4001+00, RT B RAMP D (D13-3)
 STA 4001+00, LT B RAMP D (R5-I100 W/ BUCKLE UP)
 STA 6000+00, RT WEST FRONTAGE CONNECTOR (GS-SOUTH BLOOMINGTON)
 STA 6001+24, LT C WEST FRONTAGE CONNECTOR (GS-SOUTH BLOOMINGTON)
 REMOVAL OF SIGN PANEL COVER WILL NOT BE PAID FOR SEPARATELY
 BUT SHALL BE INCLUDED AS INCIDENTAL TO MAINTENANCE OF TRAFFIC

SPEED LIMIT
65
 TRUCKS
55

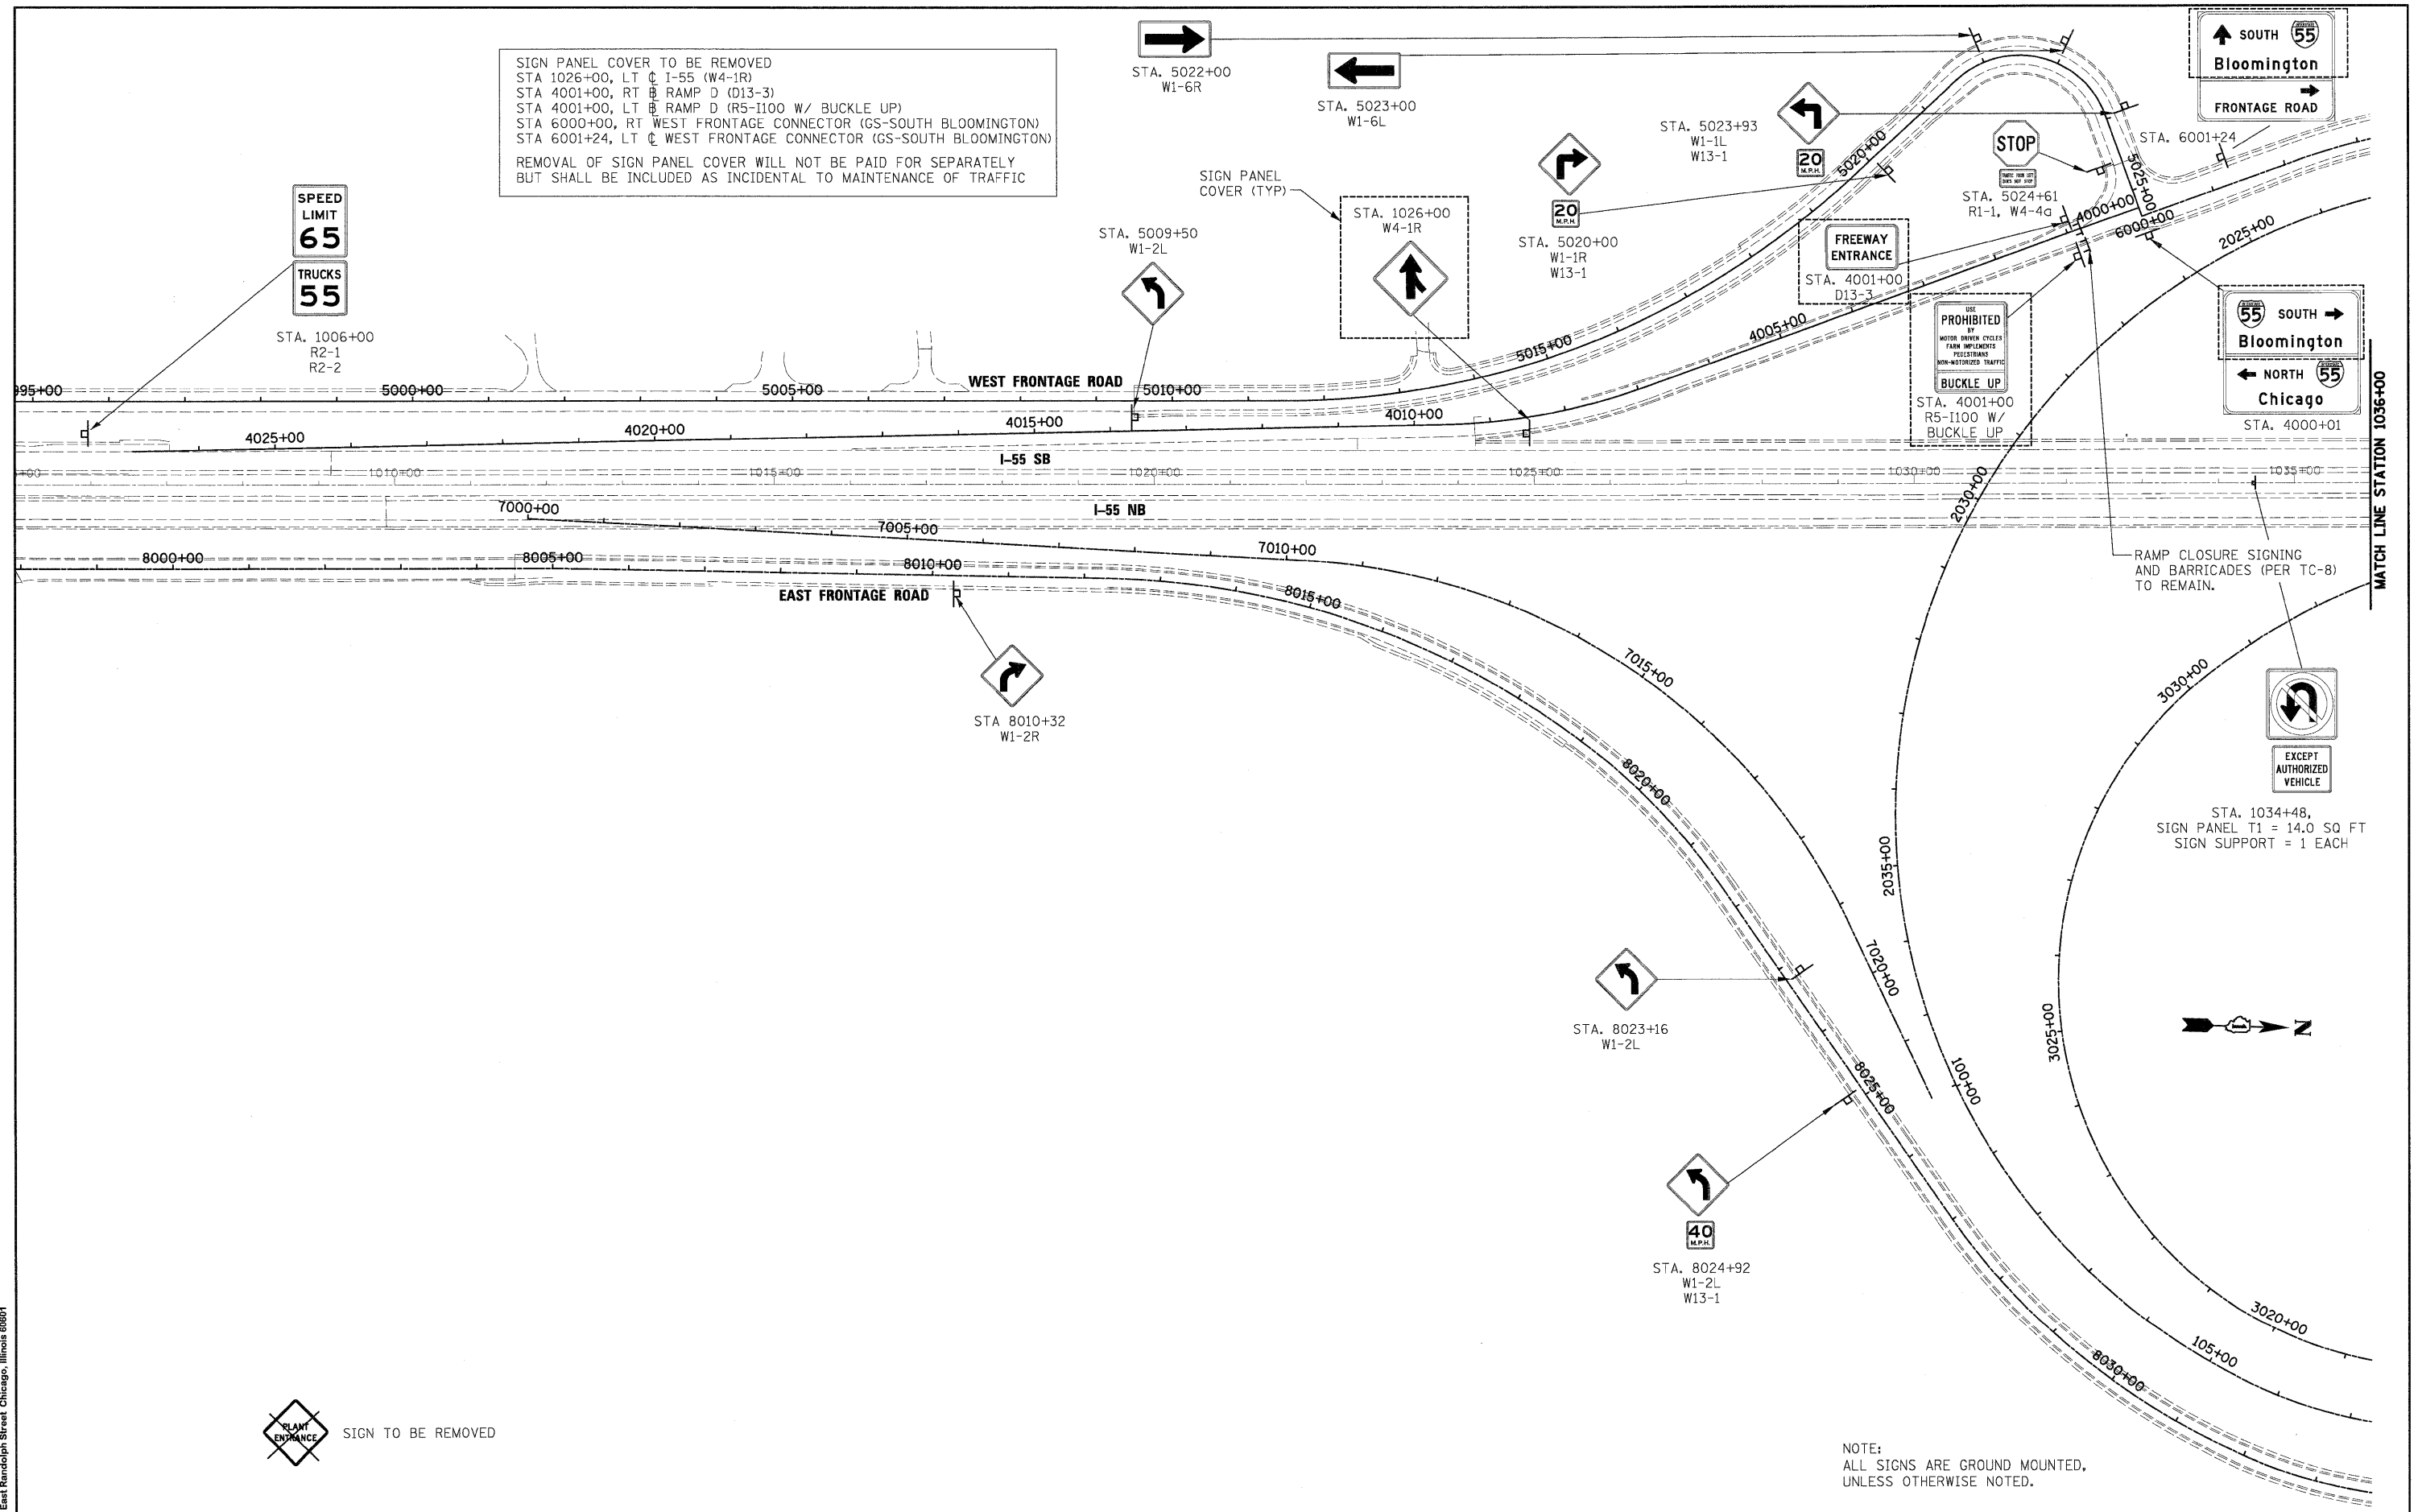

SIGN TO BE REMOVED

NOTE:
 ALL SIGNS ARE GROUND MOUNTED,
 UNLESS OTHERWISE NOTED.

RAMP CLOSURE SIGNING
 AND BARRICADES (PER TC-8)
 TO REMAIN.

STA. 1034+48,
 SIGN PANEL T1 = 14.0 SQ FT
 SIGN SUPPORT = 1 EACH

McDonough Associates Inc.
 Engineers / Architects
 130 East Randolph Street, Chicago, Illinois 60601

FILE NAME = D162F12-SHT-SIGN01.dgn	USER NAME = TKLuegel	DESIGNED - ---	REVISED - ---
PLOT SCALE = 1/1000	CHECKED - ---	DESIGNED - ---	REVISED - ---
PLOT DATE = 2/3/2011	DATE = 2/4/11	DESIGNED - ---	REVISED - ---

STATE OF ILLINOIS
 DEPARTMENT OF TRANSPORTATION

EXISTING SIGNING PLAN

SCALE: 1"=100' SHEET NO. 1 OF 8 SHEETS STA. TO STA.

F.A.I. RTE.	SECTION	COUNTY	TOTAL SHEETS	SHEET NO.
55	99-2HB-28-1	WILL	756	297
CONTRACT NO. 60F12				