


12.63	72.38	11.88	58.5	12.63
49.25	69.5	49.25		
44.88	78.25	44.88		
42.5	32.13	8.88	42	42.5
168				

9.00" Radius, 2.00" Border, White on Brown;
 [Abraham Lincoln] ClearviewHwy-5-W; [National] ClearviewHwy-5-W; [Cemetery] ClearviewHwy-5-W;
 [EXIT 244] ClearviewHwy-5-W;
 Table of widths and spaces.

12.63	A	9.38	b	2.88	7.25	3.38	r	4.50	2.38	a	7.38	3.25	h	6.88	3.13	a	7.50	3.13	m	11.38				
	L	5.75	2.88	i	2.38	3.63	n	6.88	3.38	c	6.75	2.50	o	7.75	3.38	l	3.25	3.00	n	6.88	12.63			
49.25	N	8.25	3.38	a	7.38	2.13	t	5.00	2.75	i	2.38	3.13	o	7.75	3.38	n	7.00	3.13	a	7.50	3.13	l	3.13	49.38
44.88	C	8.13	2.63	e	7.38	3.38	m	3.50	7.25	2.38	t	5.00	2.50	e	7.38	3.38	r	4.63	1.63	y	7.88	44.88		
42.50	E	6.38	2.13	X	8.63	2.75	I	2.00	3.00	T	7.25	8.88	2	10.38	4.25	4	11.75	3.88	4	11.75	42.50			


NORTH BOUND I-55 ADVANCE SIGN
SOUTH BOUND I-55 - STA 1091+26
GROUND MOUNT

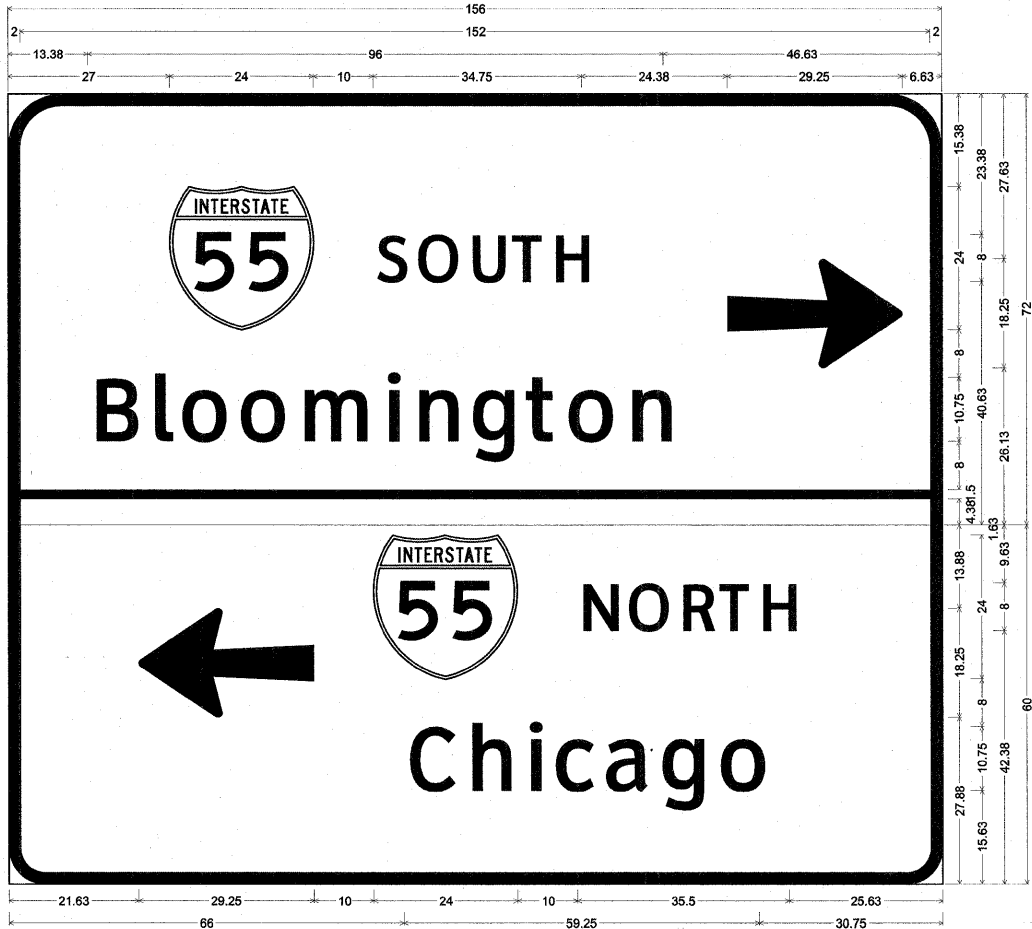

9.00" Radius, 2.00" Border, White on Green;
 [SOUTH] ClearviewHwy-3-W; [Bloomington] ClearviewHwy-3-W; Arrow Custom - 29.25" 0";
 6.00" Radius, 2.00" Border, White on Green;
 Arrow Custom - 29.25" 180"; [NORTH] ClearviewHwy-3-W; [Chicago] ClearviewHwy-3-W;
 Table of widths and spaces.

27.00	24.00	10.00	S	5.13	1.63	6.63	2.13	U	5.38	1.75	5.00	1.75	H	5.38	24.38	29.25	6.63						
13.38	7.13	2.63	2.88	2.00	7.38	2.38	7.38	2.88	11.13	2.75	2.38	2.88	6.63	2.75	7.00	2.25	4.63	2.13	7.38	2.88	6.63	46.50	
2.00	152.00	2.00																					
21.63	29.25	10.00	24.00	10.00	5.88	2.13	6.63	2.13	R	5.25	1.25	5.13	1.63	5.38	25.75								
66.00	7.63	2.38	6.63	2.88	2.25	2.50	6.50	1.88	7.25	2.25	7.00	2.75	7.38	30.75									

ARSENAL RD / EAST FRONTAGE RD - STA 905+08
WALL MOUNT

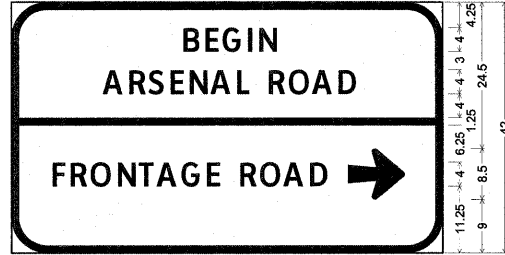

28.25	15.5	28.25				
15	24.13	14.5	15			
6.38	27.88	3.38	14.5	4	9.5	6.38
72						

6.00" Radius, 1.25" Border, White on Green;
 [BEGIN] ClearviewHwy-3-W; [ARSENAL ROAD] ClearviewHwy-3-W;
 [FRONTAGE ROAD] ClearviewHwy-3-W; Arrow Custom - 9.50" 0";
 Table of widths and spaces.

28.25	B	2.63	1.00	E	2.25	0.75	G	3.00	1.13	I	0.63	1.25	N	2.88	28.25						
15.00	A	3.38	0.75	R	2.75	0.63	S	2.63	1.00	E	2.13	1.00	N	2.88	0.88	A	3.25	0.88	L	2.00	
		R	2.75	O	0.75	A	0.63	D	2.75	15.13											
1.25	69.50	1.25																			
6.38	F	2.00	1.00	R	2.63	0.88	3.25	1.13	N	2.88	0.88	2.50	0.50	A	3.25	0.75	G	3.00	1.13	E	2.13
		R	2.63	O	3.25	0.75	A	3.25	0.88	D	2.88	4.00	9.50	6.25							

NORTH BOUND ARSENAL RD - STA 901+04
GROUND MOUNT



7	34	7
4.38	39.25	4.38
48		

3.75" Radius, 0.88" Border, 0.63" Indent, White on Green;
 [FREEWAY] ClearviewHwy-3-W specified length;
 [ENTRANCE] ClearviewHwy-3-W specified length;
 Table of widths and spaces.

7.00	F	3.13	0.75	R	4.00	0.75	E	3.38	0.75	E	3.25	0.63	W	0.50	A	5.00	0.38	Y	7.00
4.38	E	3.25	1.13	4.38	1.00	3.75	1.00	3.88	0.75	5.00	1.00	4.38	1.13	4.38	0.88	3.38	4.38		

SOUTH BOUND ARSENAL RD - STA 903+47
GROUND MOUNT

McDonough Associates Inc.
 Engineers / Architects
 130 East Randolph Street Chicago, Illinois 60601

F.I.I. NAME = 0160F12-SHT-SIGNEDETAIL03.dgn	USER NAME = TKluegel PLOT SCALE = 1:1 PLOT DATE = 3/8/2011	DESIGNED - JTF DRAWN - JTF CHECKED - DLT DATE - 2/4/11	REVISED - REVISED - REVISED - REVISED -	STATE OF ILLINOIS DEPARTMENT OF TRANSPORTATION	SIGN PANEL DETAILS SCALE: N.T.S. SHEET NO. 1 OF 1 SHEETS STA. TO STA.	F.A.I. RTE. 55 SECTION 99-2HB-2B-1 COUNTY WILL TOTAL SHEETS 756 SHEET NO. 307 CONTRACT NO. 60F12 FED. ROAD DIST. NO. 1 ILLINOIS FED. AID PROJECT
--	--	---	--	---	---	--