




9.00" Radius, 2.00" Border, White on Green;  
 [NORTH] ClearviewHwy-3-W; [Chicago] ClearviewHwy-3-W; Arrow Custom - 29.25" 0°;  
 6.00" Radius, 2.00" Border, White on Green;  
 Arrow Custom - 24.25" 180°; [Arsenal Road] ClearviewHwy-3-W; Arrow Custom - 24.25" 0°;  
 Table of widths and spaces.

25.63	N	5.88	2.13	O	6.63	2.13	R	5.25	1.25	T	5.13	1.63	H	5.38	10.00	24.00	10.00	29.25	21.75											
30.75	C	7.63	2.38	h	6.63	2.88	i	2.25	2.50	c	6.50	1.88	a	7.25	2.25	g	7.00	2.75	7.38	66.00										
2.00	152.00	2.00																												
7.63	24.25	8.00	A	6.63	r	3.25	1.25	s	4.63	1.63	e	5.25	2.13	5.00	2.00	a	5.38	2.00	2.25	6.63	5.38	1.63	5.50	1.75	5.38	1.75	5.25	8.00	24.25	7.63


**ARSENAL RD / WEST FRONTAGE CONNECTOR - STA 965+52**  
**GROUND MOUNT**

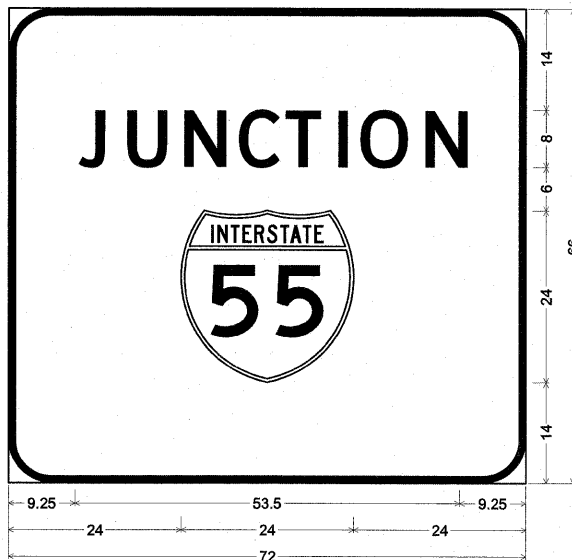

**SOUTH BOUND ARSENAL RD - STA 979+15**  
**GROUND MOUNT**

6.00" Radius, 1.00" Border, White on Green;  
 [JUNCTION] ClearviewHwy-3-W;  
 Table of widths and spaces.

9.25	J	3.75	2.38	U	5.50	2.50	N	5.75	2.13	C	5.75	1.00	T	5.00	1.75	I	1.38	2.00	O	6.75	2.00	N	5.88	9.25
24.00	24.00	24.00																						

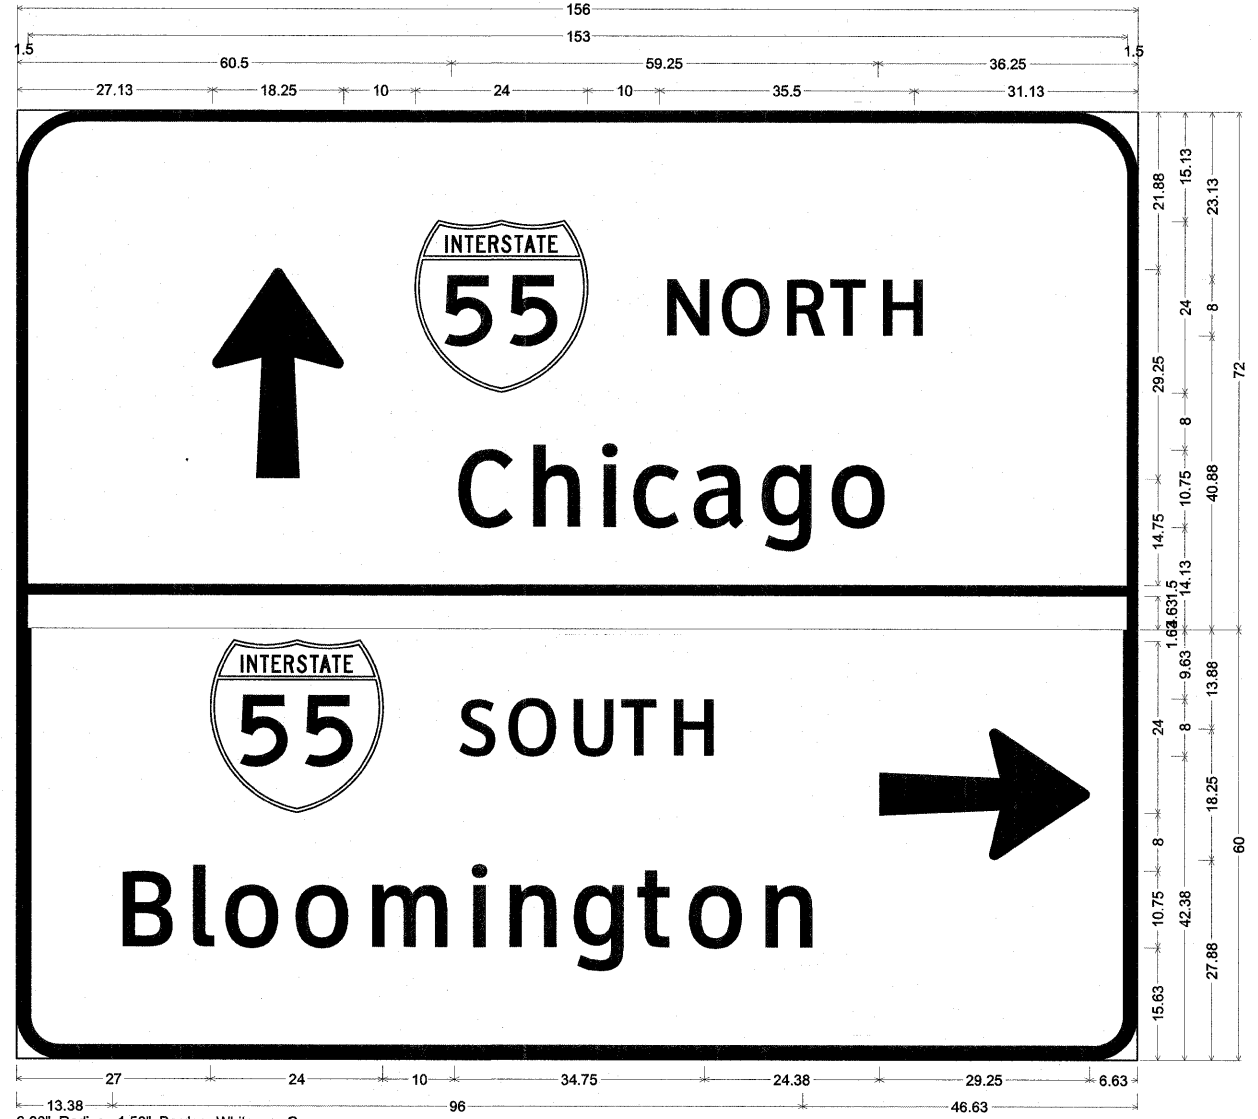

9.00" Radius, 1.50" Border, White on Green;  
 Arrow Custom - 29.25" 90°; [NORTH] ClearviewHwy-3-W; [Chicago] ClearviewHwy-3-W;  
 6.00" Radius, 2.00" Border, White on Green;  
 [SOUTH] ClearviewHwy-3-W; [Bloomington] ClearviewHwy-3-W; Arrow Custom - 29.25" 0°;  
 Table of widths and spaces.

27.13	↑	18.25	10.00	24.00	10.00	N	5.88	2.13	O	6.63	2.13	R	5.25	1.25	T	5.13	1.63	H	5.38	31.25						
60.50	C	7.63	2.38	h	6.63	2.88	i	2.25	2.50	c	6.50	1.88	a	7.25	2.25	g	7.00	2.75	7.38	36.25						
1.50	153.00	1.50																								
27.00	24.00	10.00	S	5.13	1.63	6.63	2.13	5.38	1.75	5.00	1.75	5.38	24.38	29.25	6.63											
13.38	B	7.13	2.63	2.88	2.00	7.38	2.38	7.38	2.88	11.13	2.75	2.38	2.88	6.63	2.75	g	7.00	2.25	t	4.63	2.13	7.38	2.88	n	6.63	46.50

**SOUTH BOUND ARSENAL RD - STA 966+00**  
**GROUND MOUNT**

McDonough Associates Inc.  
 Engineers / Architects  
 130 East Randolph Street Chicago, Illinois 60601

FILE NAME = D:\60F12-SHT-SIGNEDETAIL05.dgn	USER NAME = TKLuegel	DESIGNED - MJT	REVISED -
PLOT SCALE = 1:1	CHECKED - DLT	DRAWN - MJT	REVISED -
PLOT DATE = 3/8/2011	DATE - 2/4/11	CHECKED - DLT	REVISED -

**STATE OF ILLINOIS**  
**DEPARTMENT OF TRANSPORTATION**

SIGN PANEL DETAILS	
SCALE: N.T.S.	SHEET NO. 1 OF 1 SHEETS STA. TO STA.

F.A.I. RTE.	SECTION	COUNTY	TOTAL SHEETS	SHEET NO.
55	99-2HB-2B-1	WILL	756	309
CONTRACT NO. 60F12			ILLINOIS FED. AID PROJECT	