



SYMBOL	LEGEND
	RAMP INDUCTION LOOP
	COUNT, CLASSIFICATION, SPEED RAMP INDUCTION LOOPS
	6 FT. DIAMETER INDUCTION LOOP CENTERED IN LANE
	6 FT. DIAMETER COUNT, CLASSIFICATION, SPEED INDUCTION LOOPS
	CCTV CAMERA
	TYPE 334 CABINET
	TELEPHONE SERVICE
	ELECTRIC SERVICE DISCONNECT
	JUNCTION BOX
	HEAVY DUTY HAND HOLE (HDHH)
	COMMUNICATION VAULT
	GALVANIZED RIGID STEEL CONDUIT PUSHED (P), TYPE AND SIZE AS NOTED
	(2) 1 1/4 IN. FIBER OPTIC INNER DUCT - EACH HAS 96 SM FIBERS
	POLYETHYLENE DUCT
	GALVANIZED STEEL CONDUIT
	EXISTING
	PUSHED
	TRENCHED
	B.R. BEDROCK REMOVAL IN CUBIC YARDS

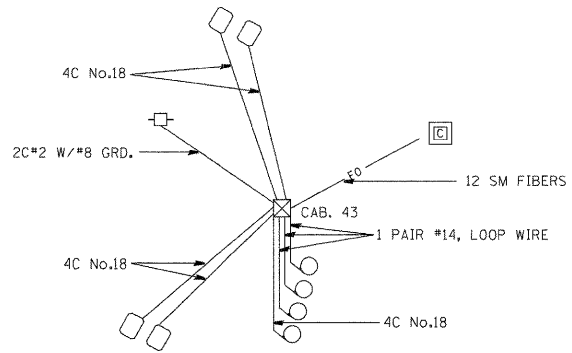

WIRING DIAGRAM

MATCHLINE 1017+00

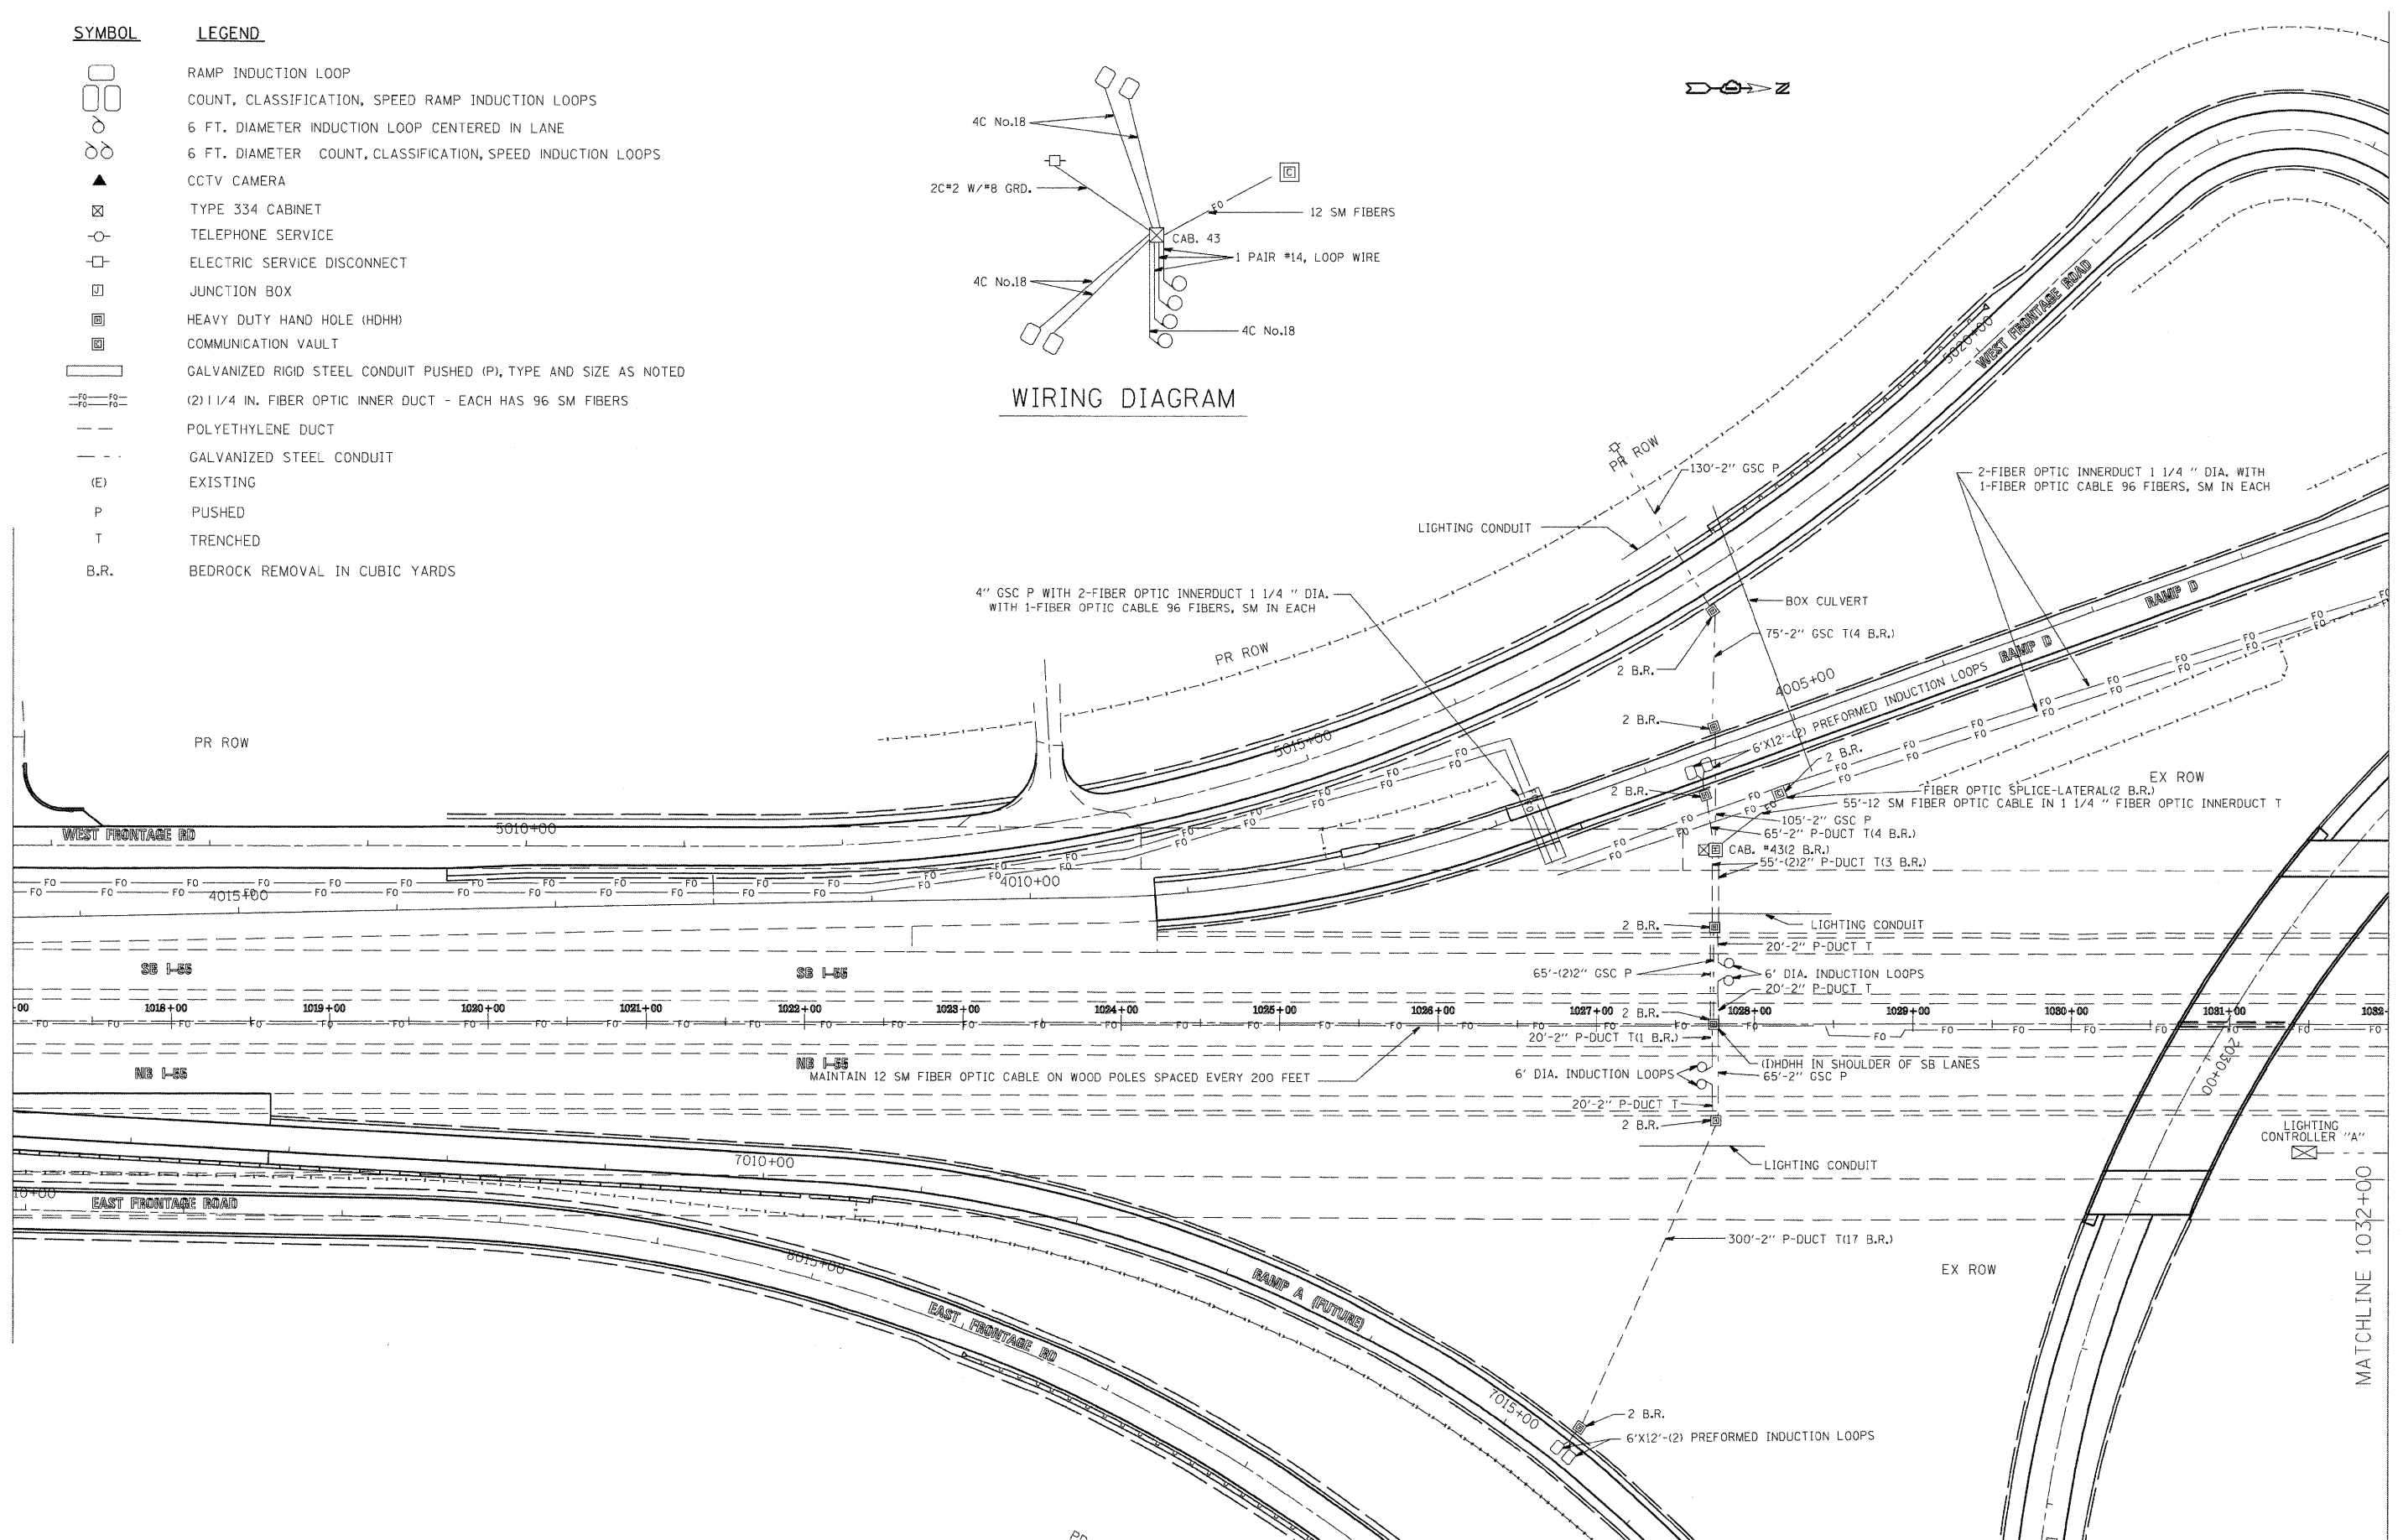

MATCHLINE 1032+00

FILE NAME = C:\156 AT ARSENAL RD SHEETS.DGN
C:\156 AT ARSENAL RD\SHEETS.dgn

USER NAME = mezag
PLOT SCALE = 100.0000' / IN.
PLOT DATE = 7/2/2010

DESIGNED - J.G.
DRAWN - G.M.
CHECKED - J.G.
DATE - 03/16/2010

REVISED - _____
REVISED - _____
REVISED - _____
REVISED - _____

STATE OF ILLINOIS
DEPARTMENT OF TRANSPORTATION
TRAFFIC SYSTEMS CENTER

TRAFFIC SURVEILLANCE
SOUTH ARSENAL RD. INTERCHANGE

SCALE: _____ SHEET NO. _____ OF _____ SHEETS STA. _____ TO STA. _____

F.A. RTE.	SECTION	COUNTY	TOTAL SHEETS	SHEET NO.
55	99-21B-2B-3	WILL	756	458
CONTRACT NO. 60F12				
1 ILLINOIS FED. AID PROJECT				