
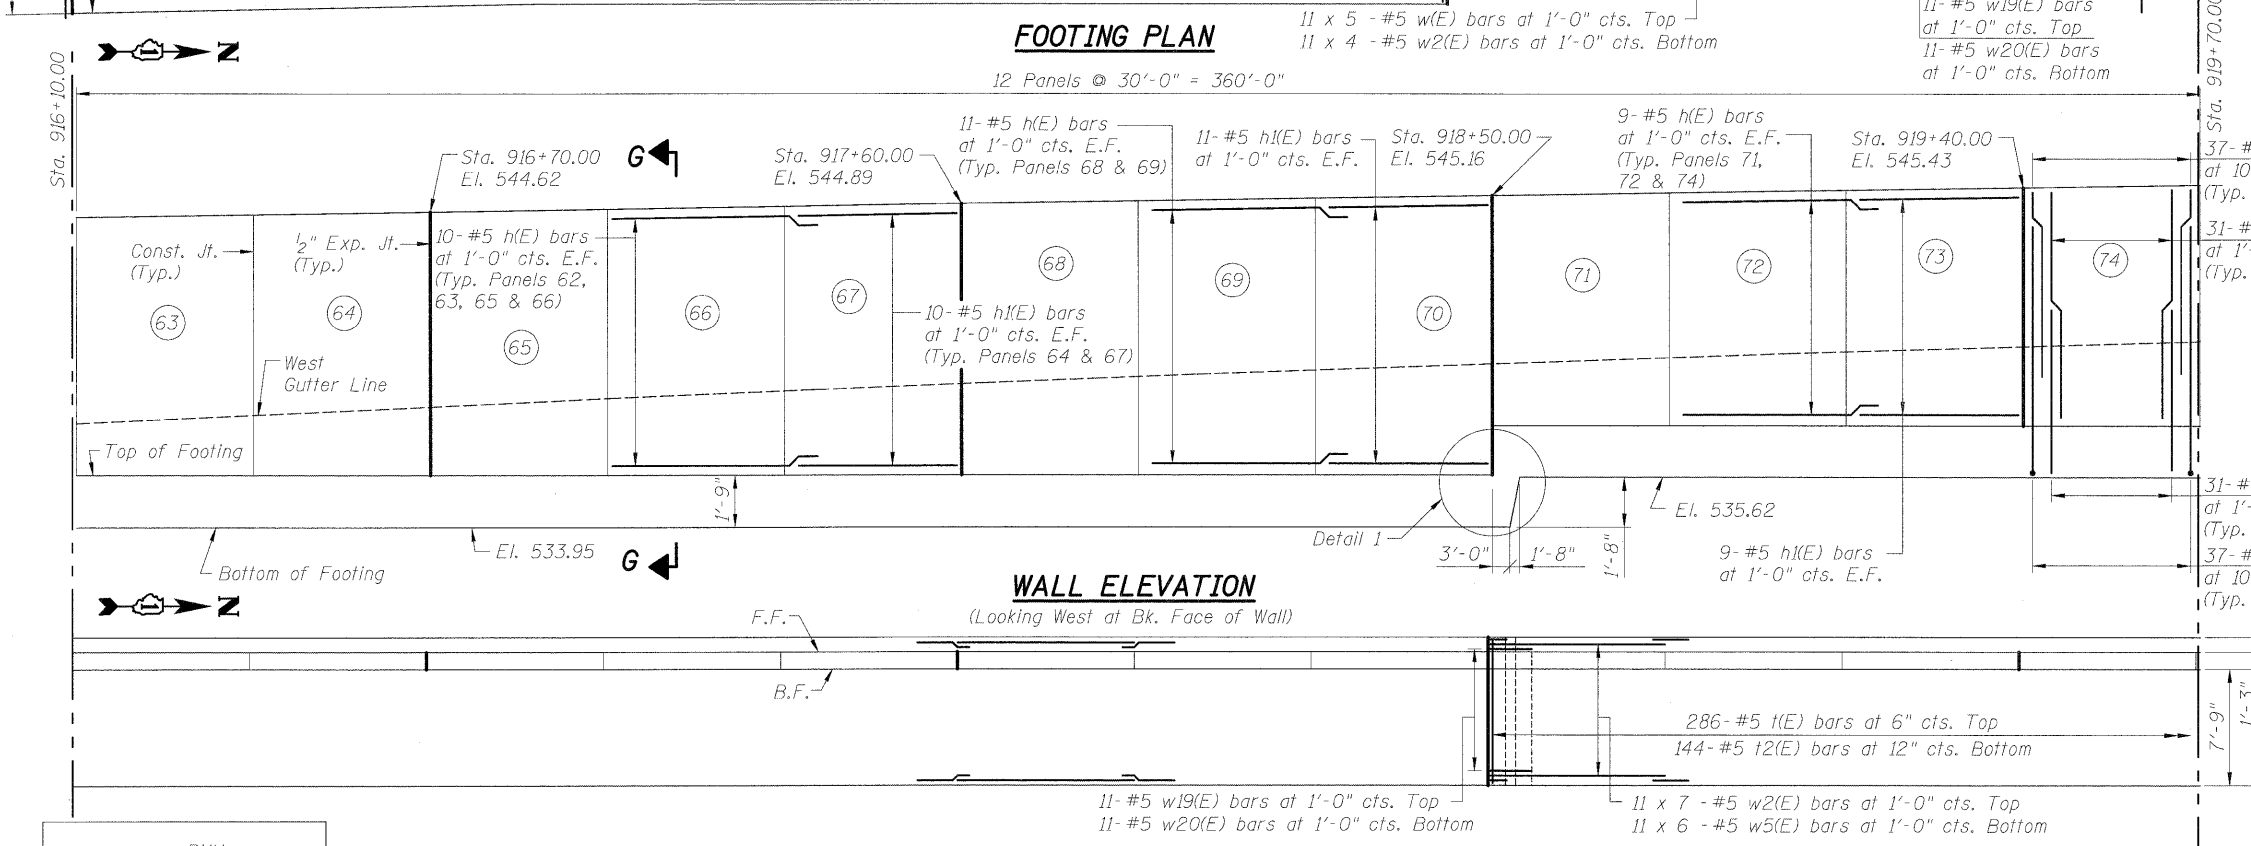


STATE OF ILLINOIS
DEPARTMENT OF TRANSPORTATION

CONSTRUCTION JOINT ELEVATIONS

Constr. Joint Btwn. Panels	Station	Top Wall Elev.	Bot. Ftg. Elev.
51-52	912+90.00	543.48	530.20
52-53	913+20.00	543.57	530.20
54-55	913+70.92	543.72	530.20
55-56	914+00.91	543.81	530.20
57-58	914+60.90	543.99	530.20
59-60	915+20.00	544.17	532.20
60-61	915+50.00	544.26	532.20
62-63	916+10.00	544.44	533.95
63-64	916+40.00	544.53	533.95
65-66	917+00.00	544.71	533.95
66-67	917+30.00	544.80	533.95
68-69	917+90.00	544.98	533.95
69-70	918+20.00	545.07	533.95
71-72	918+80.00	545.25	535.62
72-73	919+10.00	545.34	535.62
74-75	919+70.00	545.52	535.62

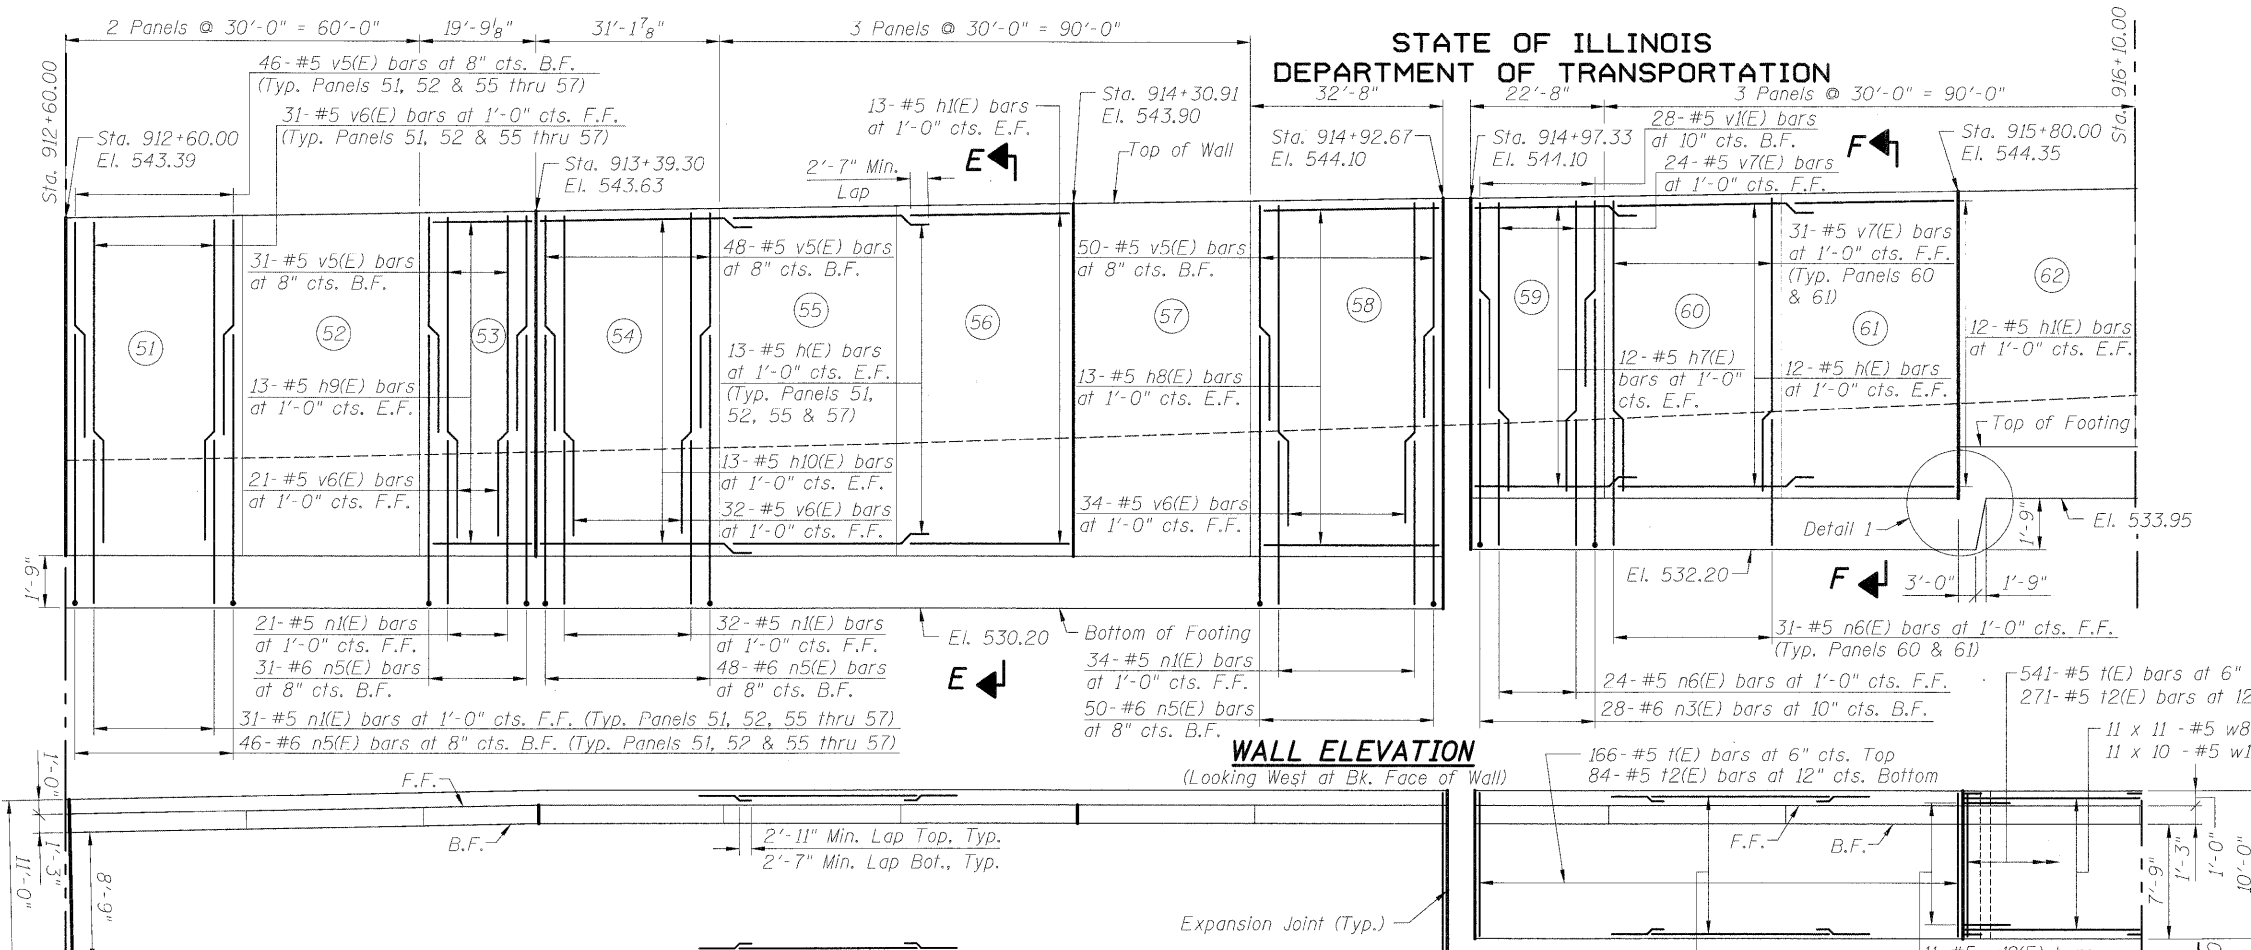

- NOTES:**
- For Bar List & Detail 1 see Sheet RW2-19.
 - For Typical Details see Sheet RW2-14.
 - For Sections D-D, E-E and F-F see Sheets RW2-16 & RW2-17.
 - Bars indicated thus 19 x 7 - #5 etc. indicates 19 lines of bars with 7 lengths per line.

- LEGEND:**
- F.F. = Front Face of Wall
B.F. = Back Face of Wall
E.F. = Each Face of Wall
- ① = Panel No.

- MINIMUM BAR LAP**
- Top bars #5 bar = 2'-11"
Other bars #5 bar = 2'-7"

DESIGNED	PMH
CHECKED	MJL
DRAWN	PMH
CHECKED	MJL

McDonough Associates Inc.
Engineers / Architects
130 East Randolph Street
Chicago, Illinois 60601
(312) 946-8600

SHEET NO. RW2-9 SHEETS RW2-31	F.A.I. RTE.	SECTION	COUNTY	TOTAL SHEETS	SHEET NO.
	55	(99-1&2) R-6	WILL	756	473
FED. ROAD DIST. NO.			ILLINOIS FED. AID PROJECT		
CONTRACT NO. 60F12					

PLAN & ELEVATION - 3
STRUCTURE NO. 099-W027