



STATE OF ILLINOIS
DEPARTMENT OF TRANSPORTATION

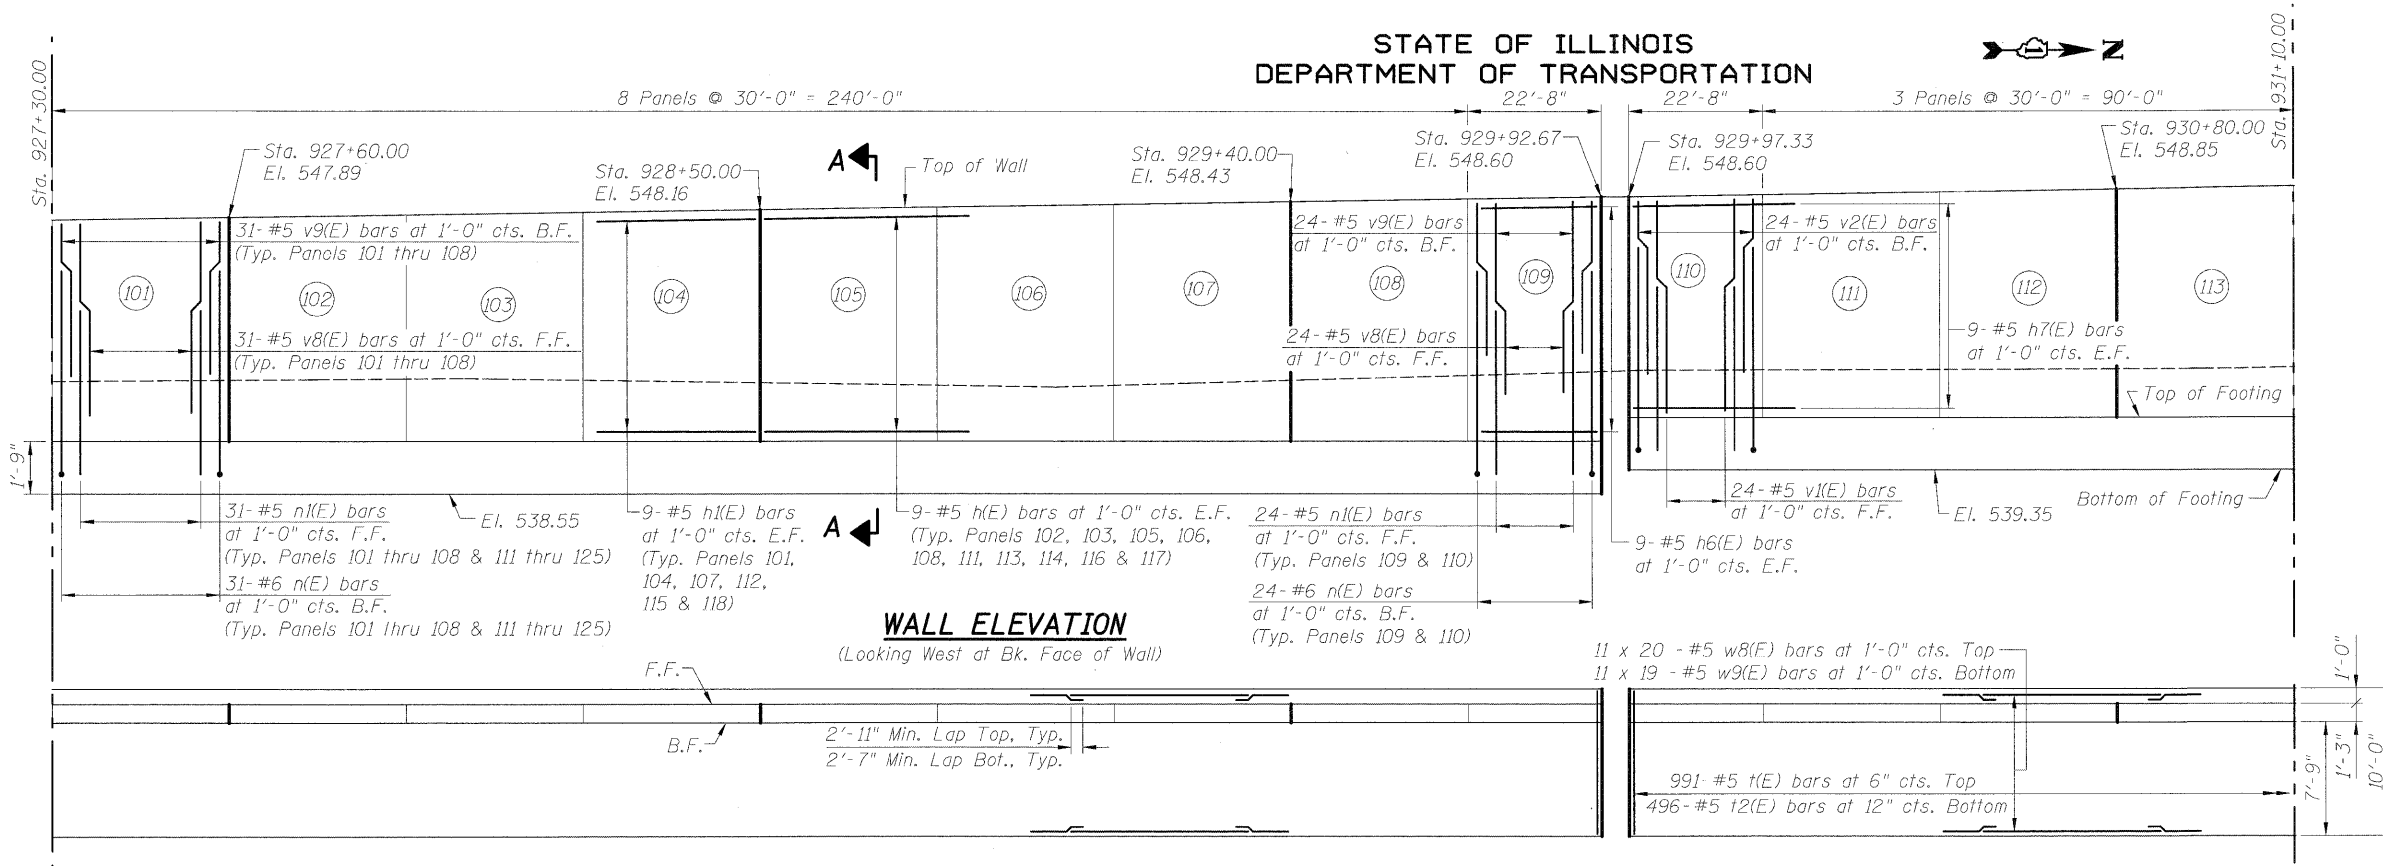

WALL ELEVATION
(Looking West at Bk. Face of Wall)

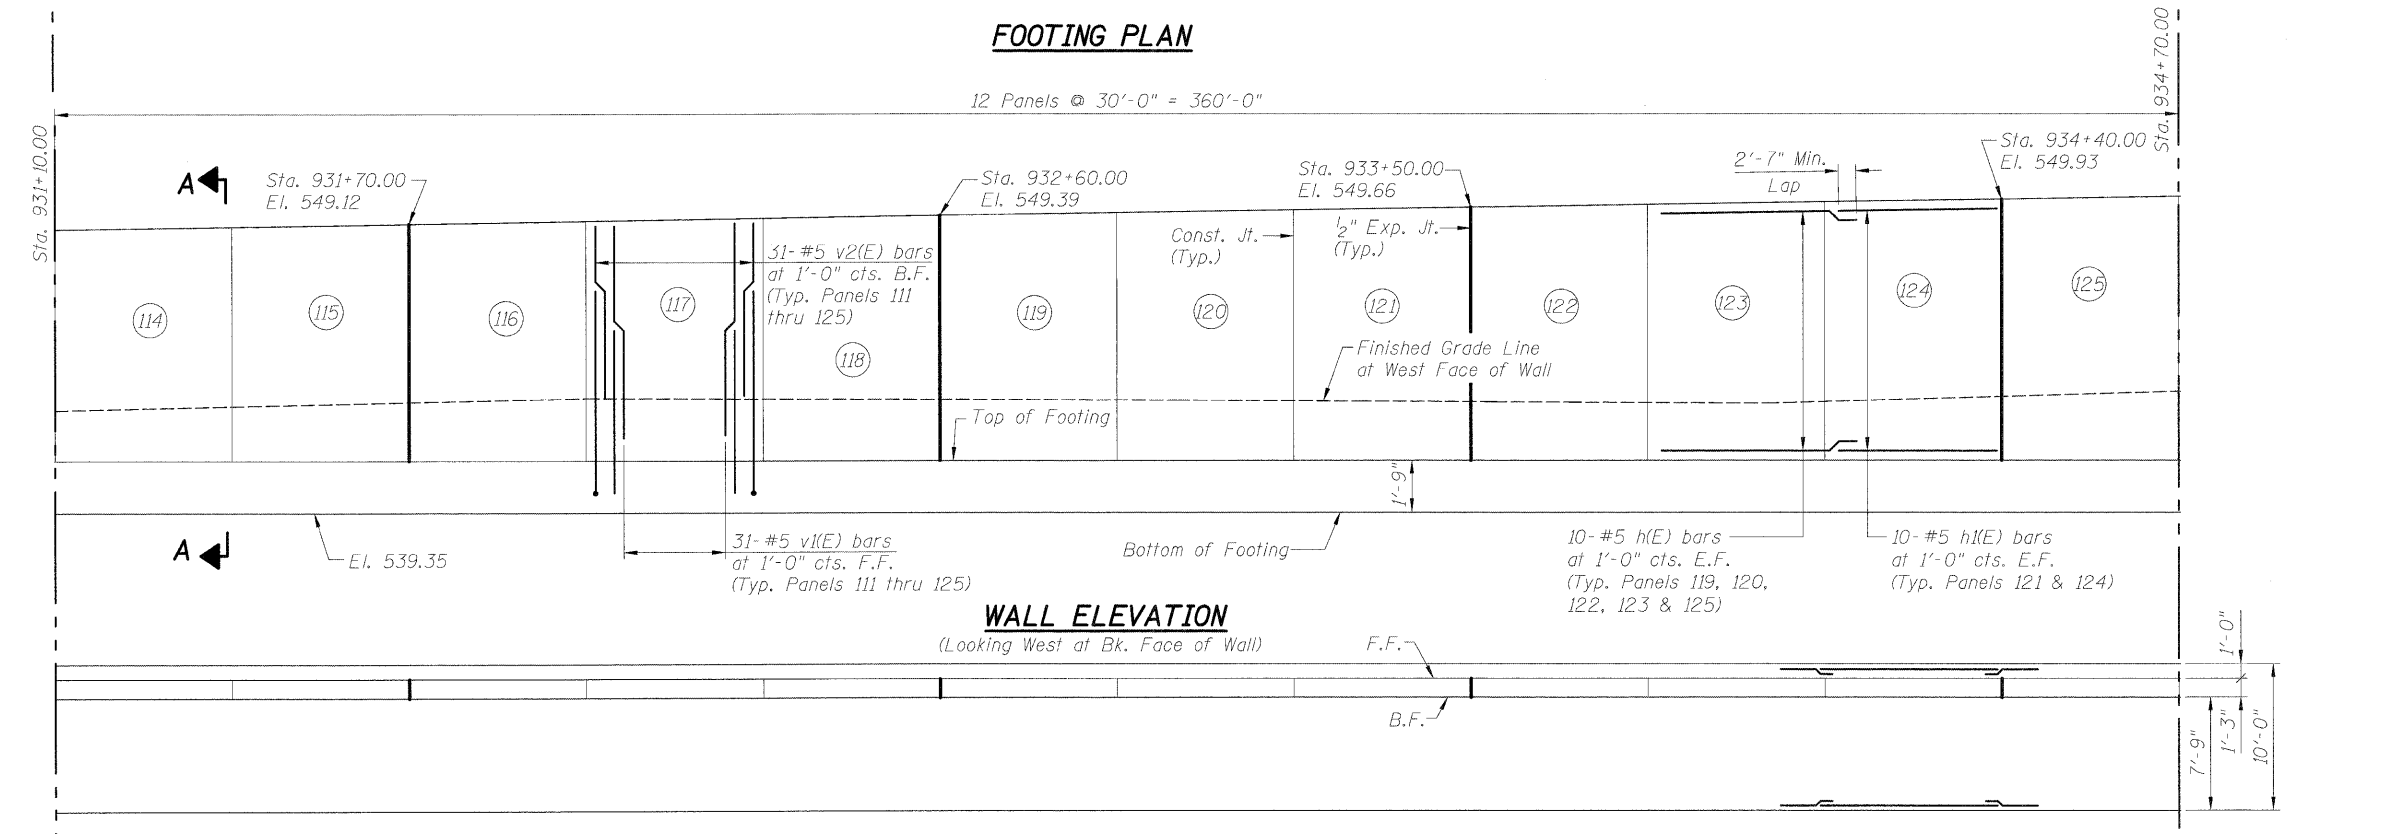

FOOTING PLAN

WALL ELEVATION
(Looking West at Bk. Face of Wall)

FOOTING PLAN

CONSTRUCTION JOINT ELEVATIONS

Constr. Joint Btwn. Panels	Station	Top Wall Elev.	Bot. Ftg. Elev.
100-101	927+30.00	547.80	538.55
102-103	927+90.00	547.98	538.55
103-104	928+20.00	548.07	538.55
105-106	928+80.00	548.25	538.55
106-107	929+10.00	548.34	538.55
108-109	929+70.00	548.52	538.55
110-111	930+20.00	548.67	539.35
111-112	930+50.00	548.76	539.35
113-114	931+10.00	548.94	539.35
114-115	931+40.00	549.03	539.35
116-117	932+00.00	549.21	539.35
117-118	932+30.00	549.30	539.35
119-120	932+90.00	549.48	539.35
120-121	933+20.00	549.57	539.35
122-123	933+80.00	549.75	539.35
123-124	934+10.00	549.84	539.35
125-126	934+70.00	550.02	539.35

NOTES:

- For Bar List see Sheet RW2-19.
- For Typical Details see Sheets RW2-14 & RW2-15.
- For Section A-A see Sheet RW2-16.
- Bars indicated thus 19 x 7 - #5 etc. indicates 19 lines of bars with 7 lengths per line.

LEGEND:

- F.F. = Front Face of Wall
- B.F. = Back Face of Wall
- E.F. = Each Face of Wall
- (1) = Panel No.

MINIMUM BAR LAP

Top bars #5 bar = 2'-11" Other bars #5 bar = 2'-7"

DESIGNED	PMH
CHECKED	MJL
DRAWN	PMH
CHECKED	MJL

McDonough Associates Inc.
Engineers / Architects
130 East Randolph Street
Chicago, Illinois 60601
(312) 946-8600

SHEET NO. RW2-11 SHEETS RW2-31	F.A.I. RTE.	SECTION	COUNTY	TOTAL SHEETS	SHEET NO.
	55	(99-1&2) R-6	WILL	756	475
FED. ROAD DIST. NO.			ILLINOIS	FED. AID PROJECT	
CONTRACT NO. 60F12					

PLAN & ELEVATION - 5
STRUCTURE NO. 099-W027