



STATE OF ILLINOIS  
DEPARTMENT OF TRANSPORTATION

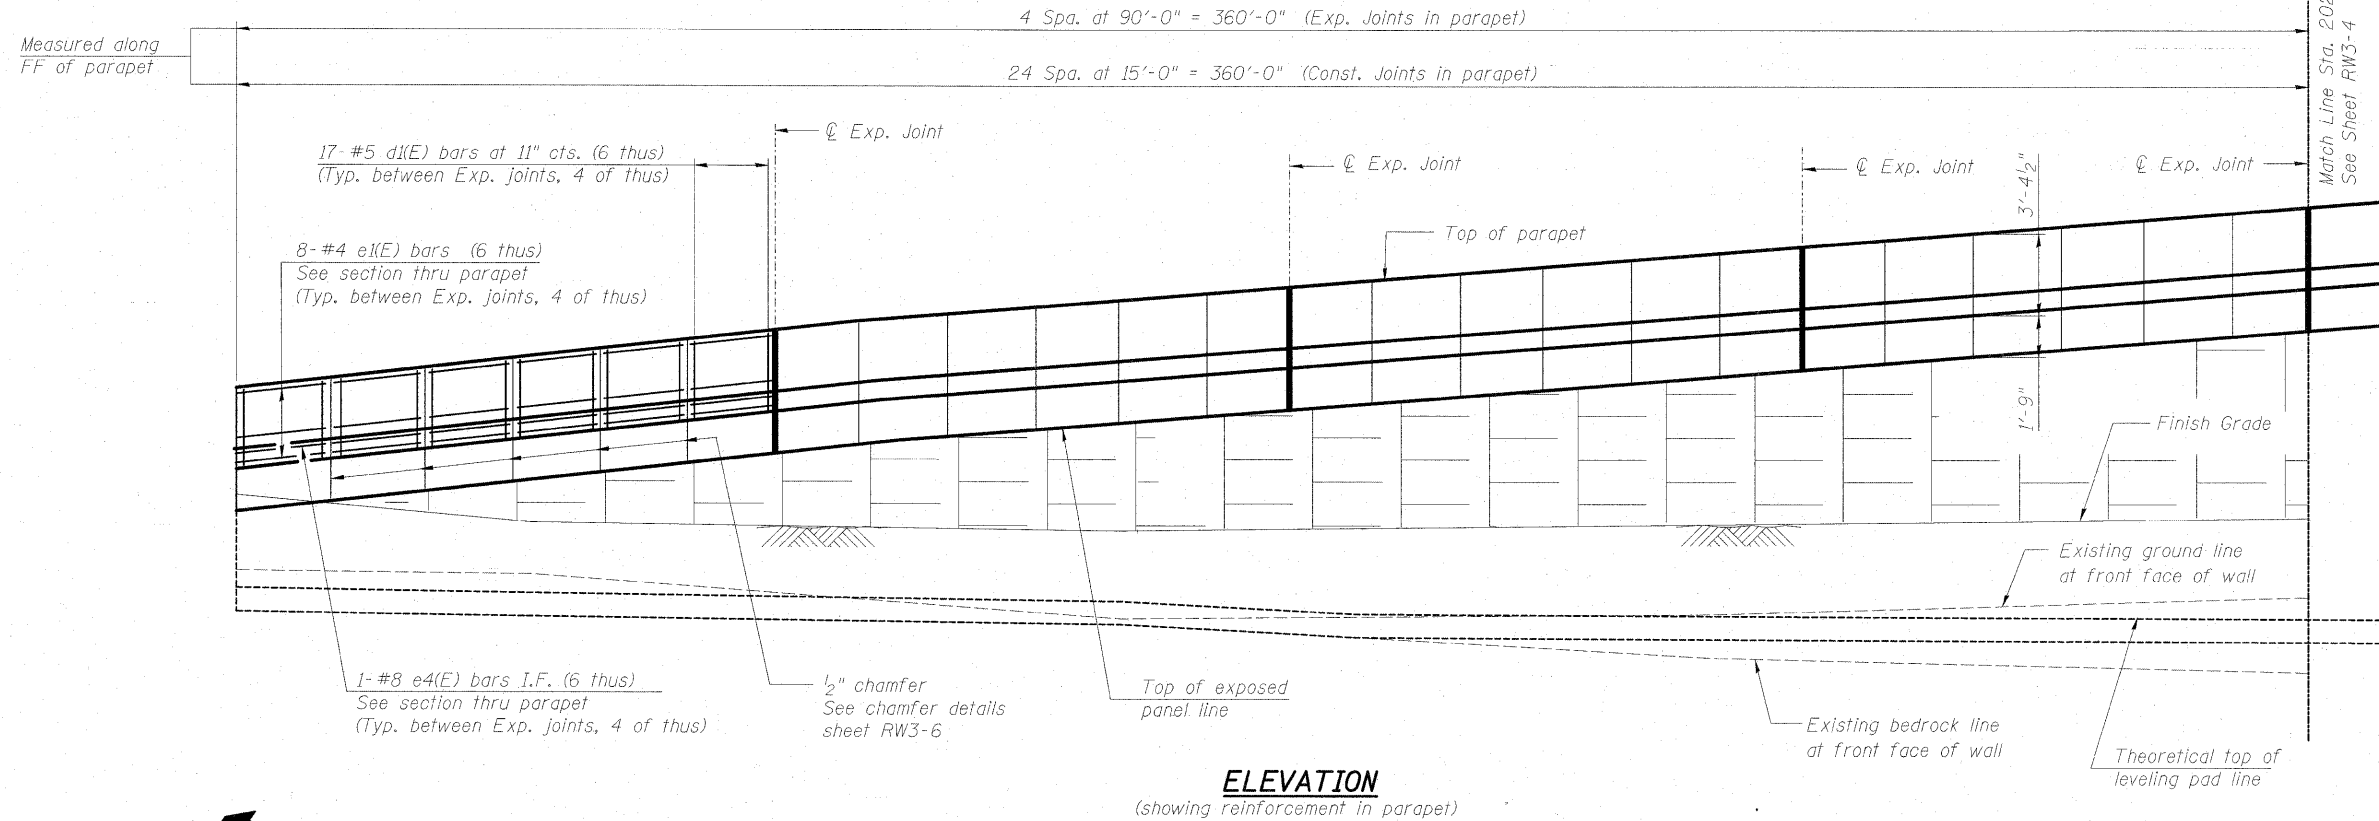

**ELEVATION**  
(showing reinforcement in parapet)

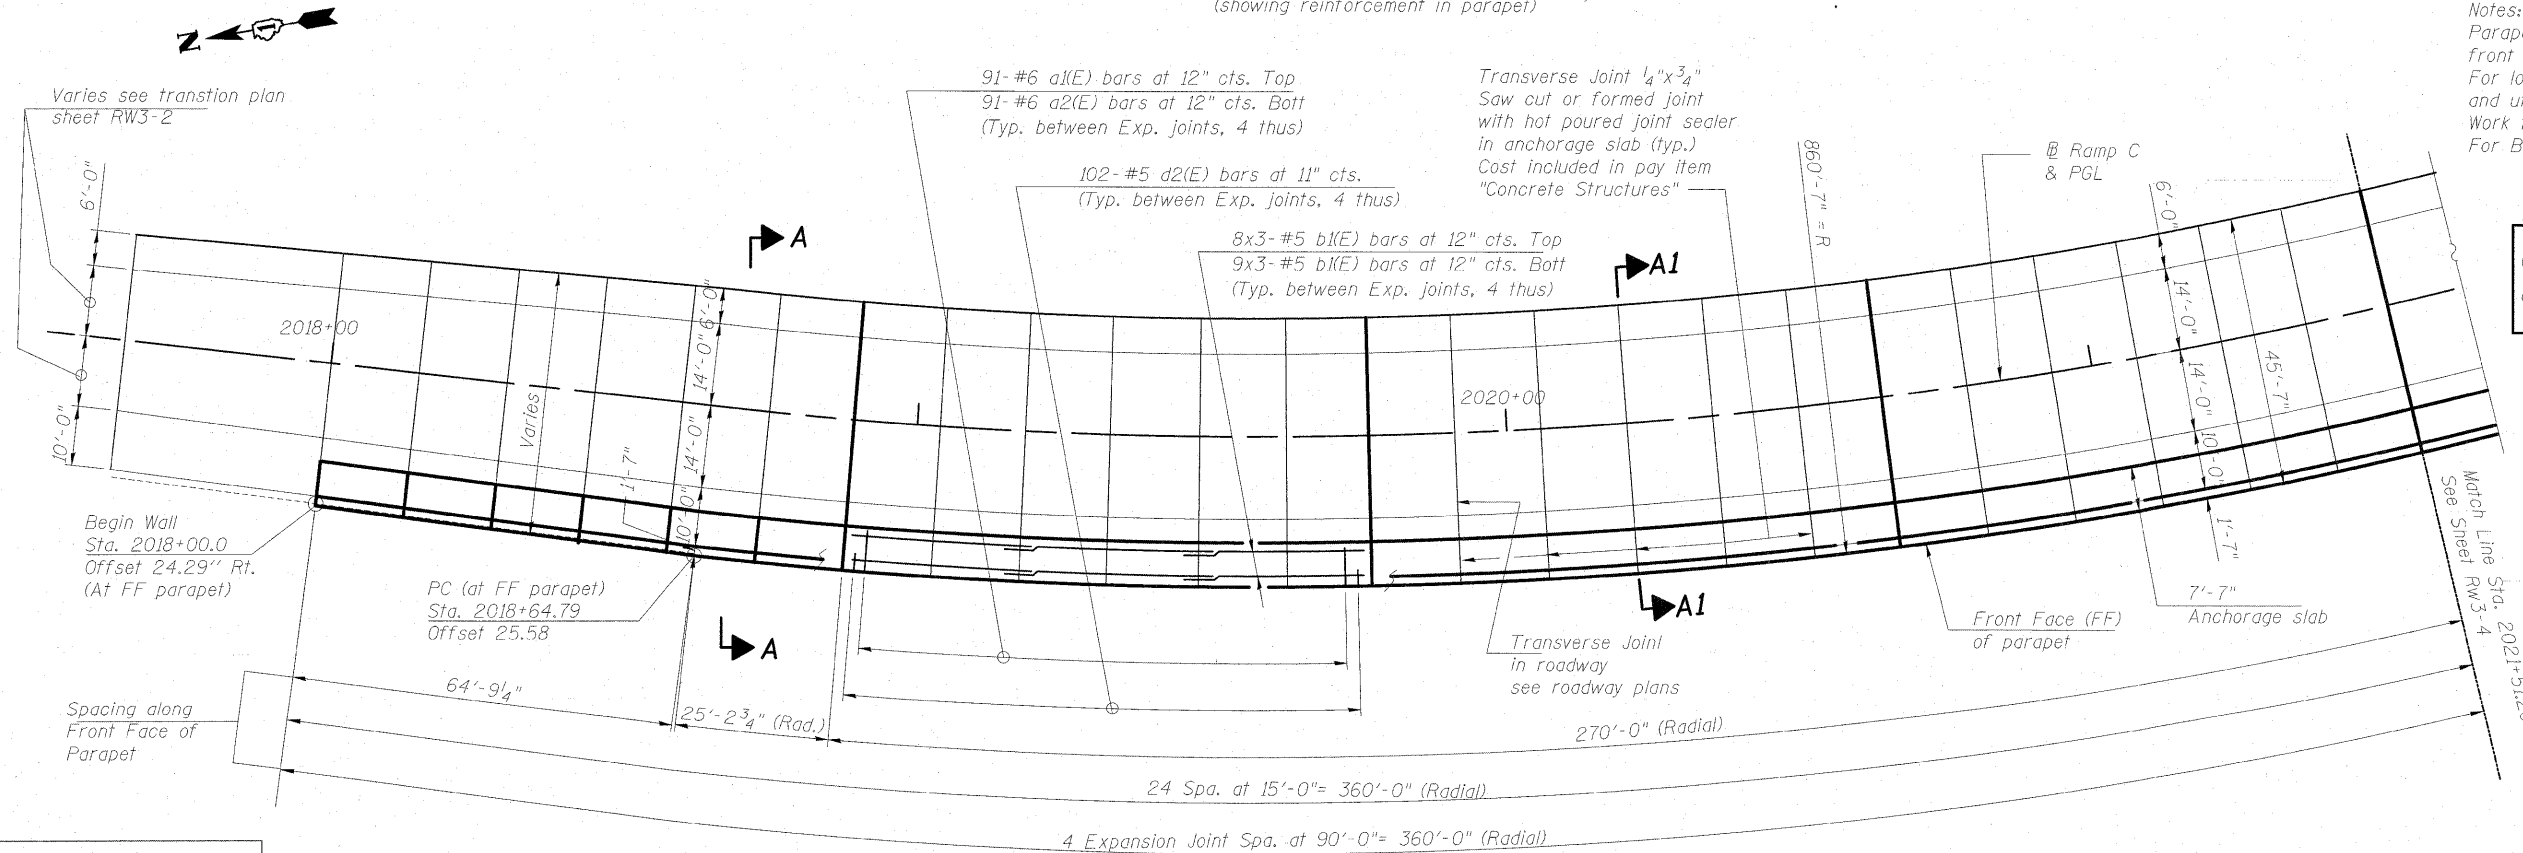

**PLAN**  
(showing reinforcement in anchorage slab)

DESIGNED	PMH
CHECKED	MJL
DRAWN	RJ
CHECKED	BKB

**MIN. LAP**

#4 bar = 1'-4"  
#5 bar = 1'-8"  
#8 bar = 3'-8"

**McDonough Associates Inc.**  
Engineers / Architects  
130 East Randolph Street  
Chicago, Illinois 60601  
(312) 946-8600

SHEET NO. RW3-3 SHEETS RW3-7	F.A.I. RTE.	SECTION	COUNTY	TOTAL SHEETS	SHEET NO.
	55	(99-1&2) R-6	WILL	756	498
FED. ROAD DIST. NO.			ILLINOIS FED. AID PROJECT		
CONTRACT NO. 60F12					

**MSE WALL- PLAN & ELEVATION  
STRUCTURE NO. 099-W028**