



STATE OF ILLINOIS
DEPARTMENT OF TRANSPORTATION

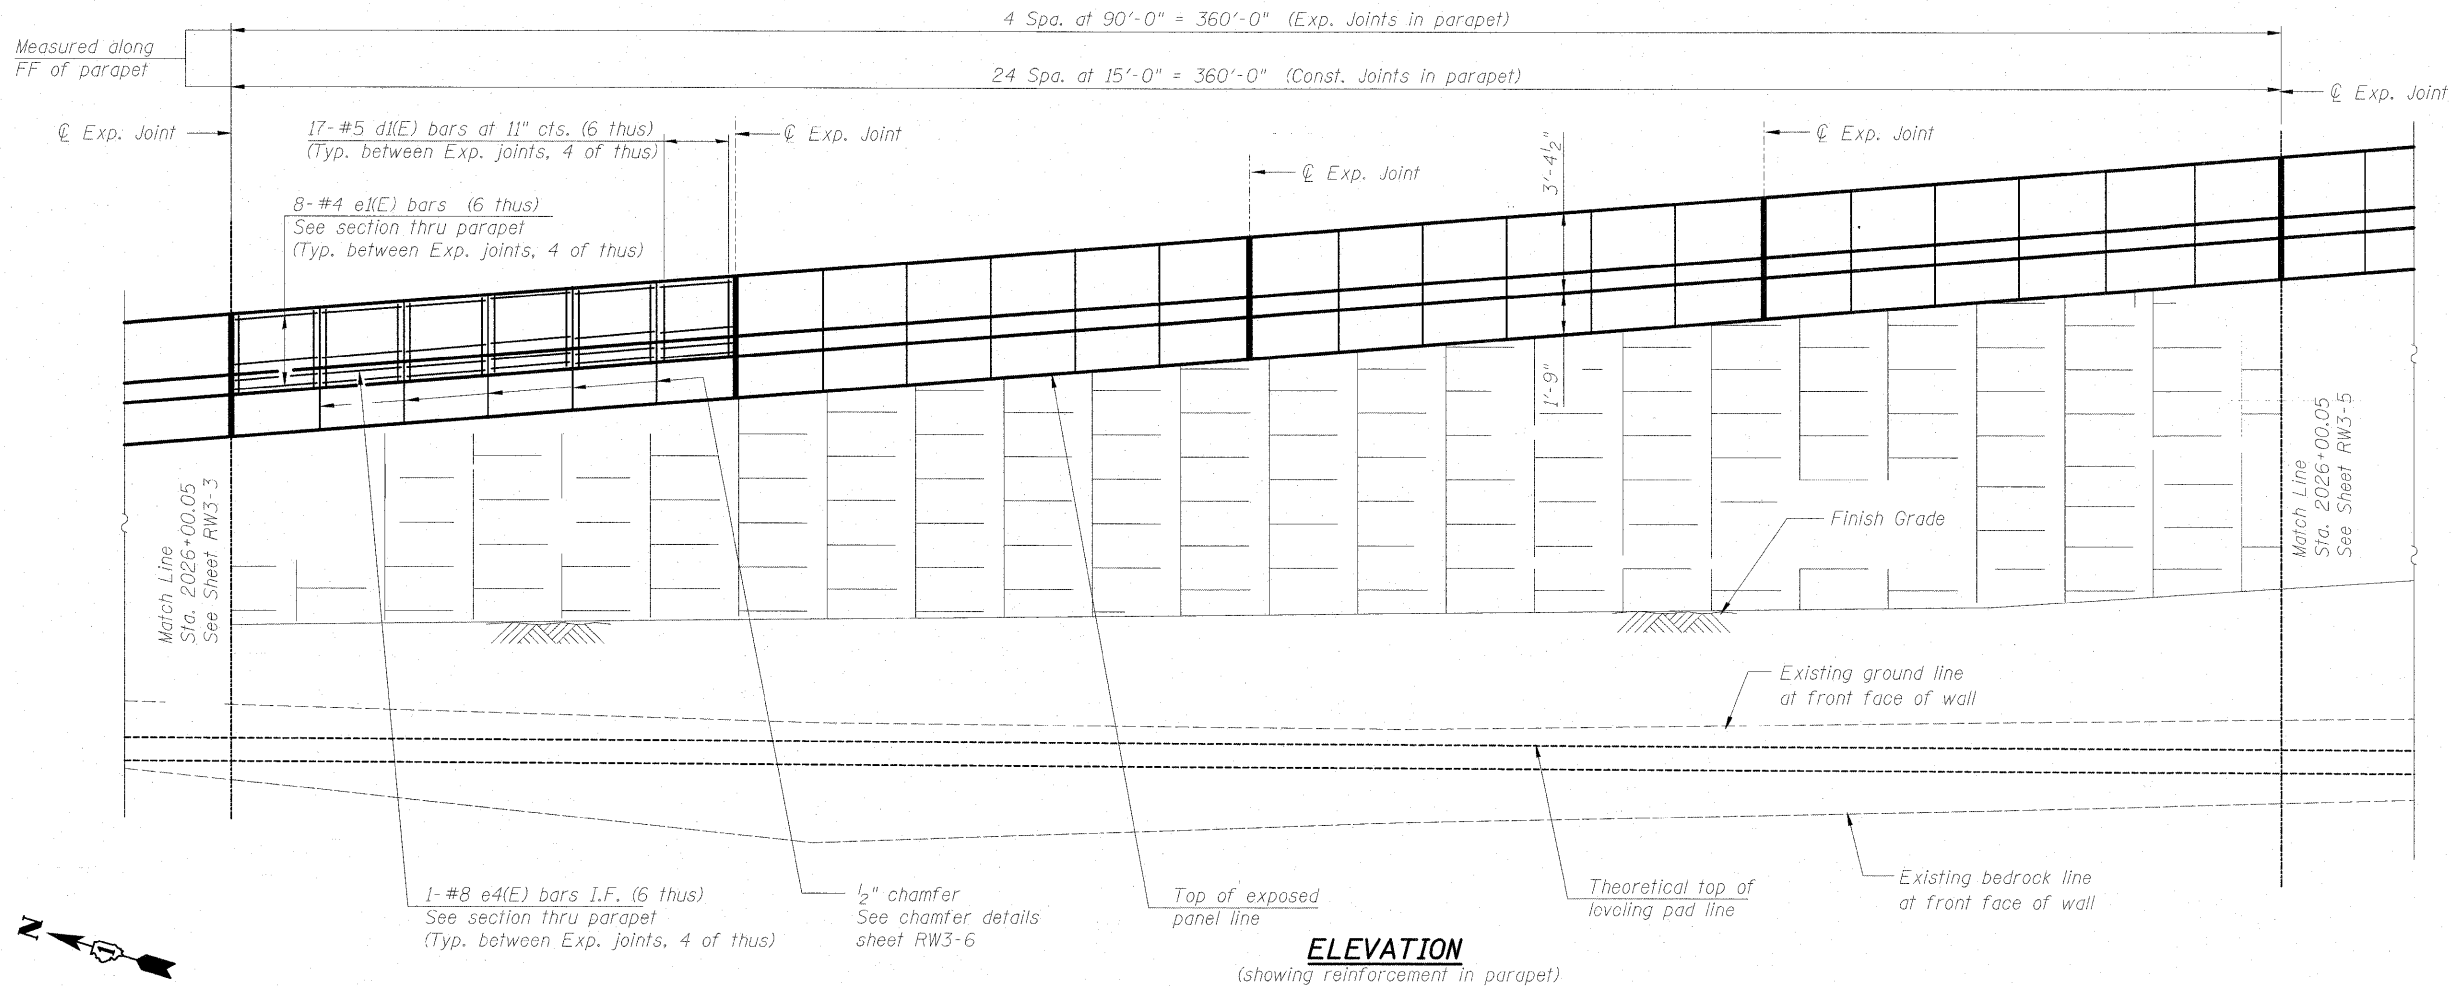

Note:
Slip forming of the parapet is not allowed.

Note:
Work this sheet with sheets RW3-1, RW3-3 & RW3-5.

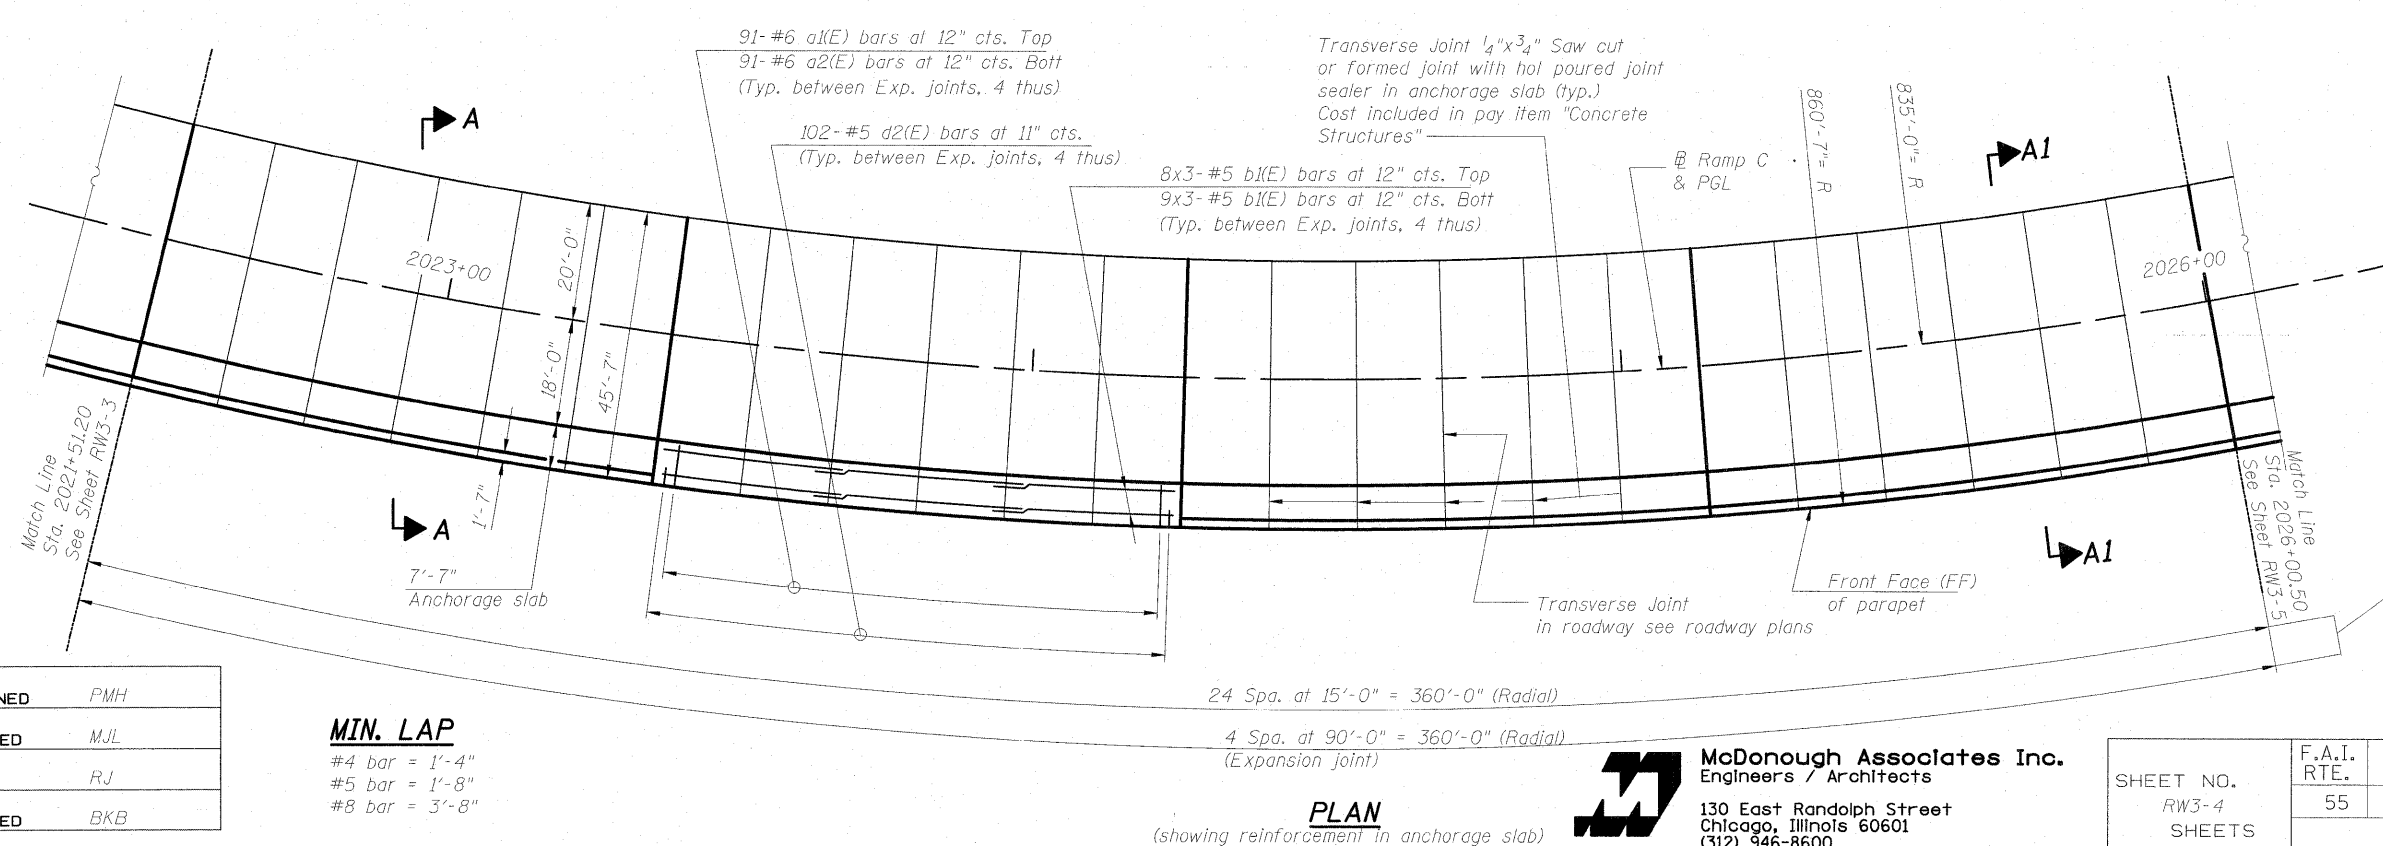

Only Parapet and Anchorage Slab are part of this Contract

DESIGNED	PMH
CHECKED	MJL
DRAWN	RJ
CHECKED	BKB

MIN. LAP
#4 bar = 1'-4"
#5 bar = 1'-8"
#8 bar = 3'-8"

McDonough Associates Inc.
Engineers / Architects
130 East Randolph Street
Chicago, Illinois 60601
(312) 946-8600

SHEET NO. RW3-4 SHEETS RW3-7	F.A.I. RTE.	SECTION	COUNTY	TOTAL SHEETS	SHEET NO.
	55	(99-1&2) R-6	WILL	756	499
CONTRACT NO. 60F12					
FED. ROAD DIST. NO.		ILLINOIS FED. AID PROJECT			

MSE WALL - PLAN & ELEVATION
STRUCTURE NO. 099-W028