


STATE OF ILLINOIS  
DEPARTMENT OF TRANSPORTATION

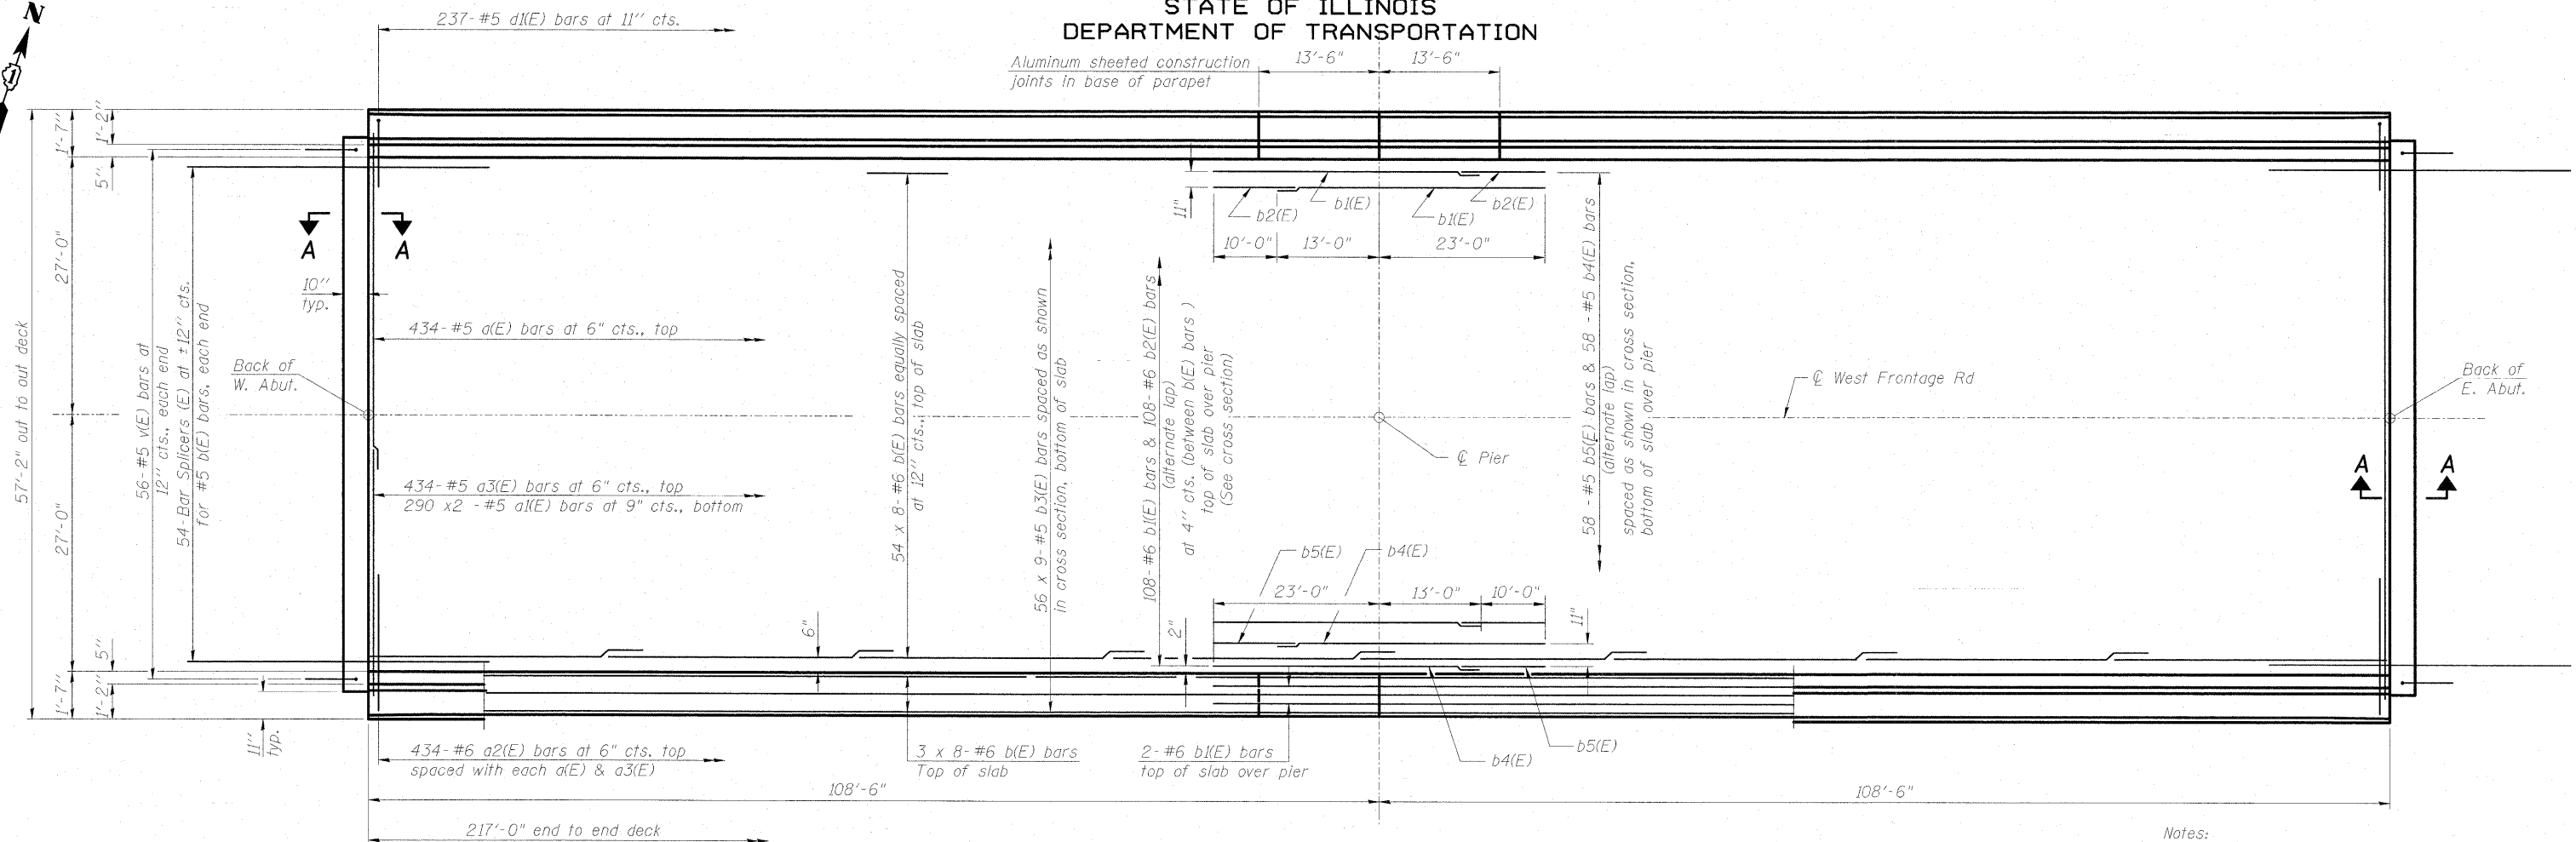


**DECK PLAN**

**MINIMUM BAR LAP**

(Slab)  
#5 bar = 2'-2"  
#6 bar = 2'-7"

Notes:  
See sheet SF10 for superstructure details and Bill of Material.  
For Section A-A and diaphragm details see sheets SF11 and SF12.  
- Bars indicated thus 20 x 3-#5 etc. indicates 20 lines of bars with 3 lengths per line.  
See sheet SF10 for parapet reinforcement.

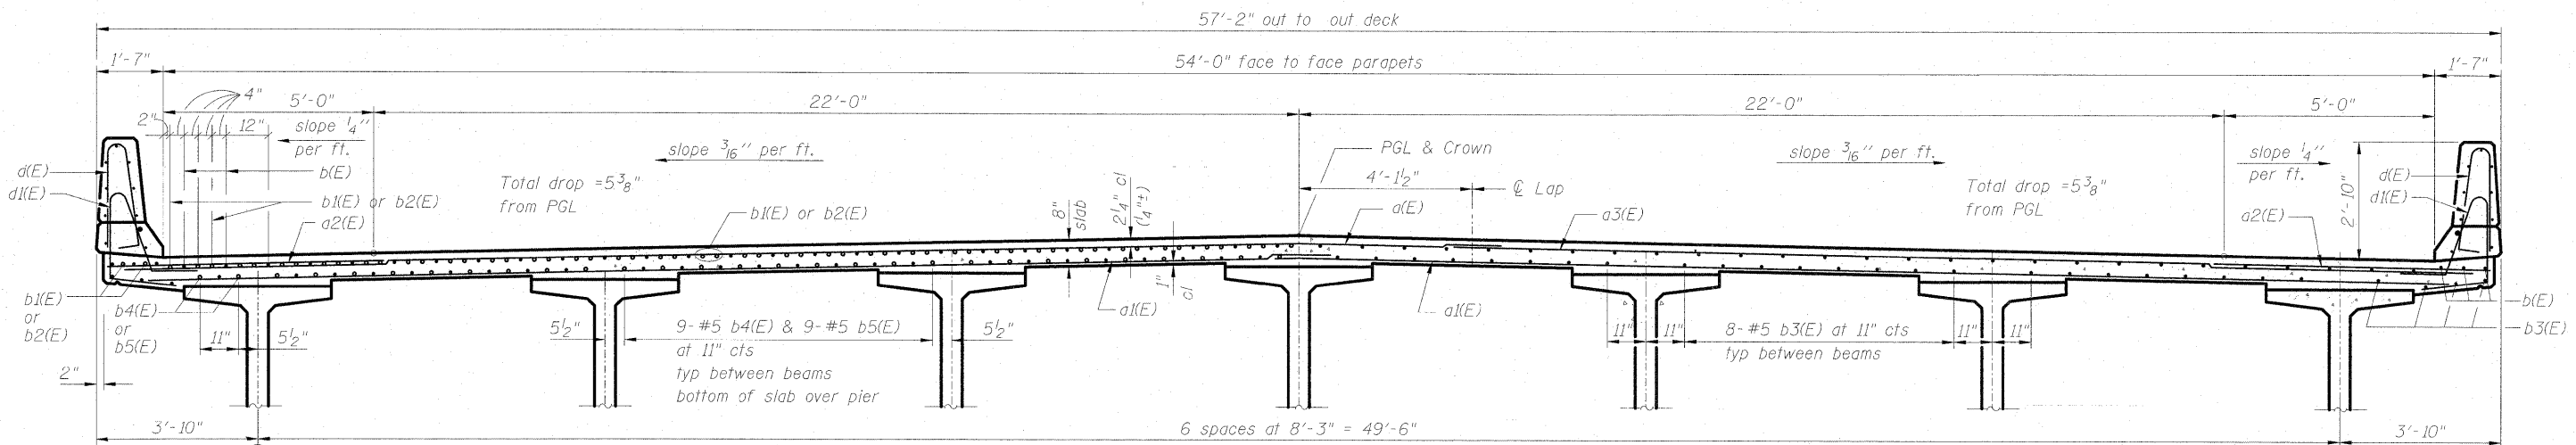

**CROSS SECTION**  
(Looking East)

**DECK PLAN & CROSS SECTION**  
**STRUCTURE NO. 099-0347**

DESIGNED	MJL
CHECKED	PMH
DRAWN	RJ
CHECKED	BKB



**McDonough Associates Inc.**  
Engineers / Architects  
130 East Randolph Street  
Chicago, Illinois 60601  
(312) 946-8600

SHEET NO. SF9 SF24 SHEETS	F.A.I. RTE.	SECTION	COUNTY	TOTAL SHEETS	SHEET NO.
	55	92-2HB-2B-1	WILL	756	511
		SN 099-0347	CONTRACT NO. 60F12		
FED. ROAD DIST. NO.		ILLINOIS FED. AID PROJECT			