
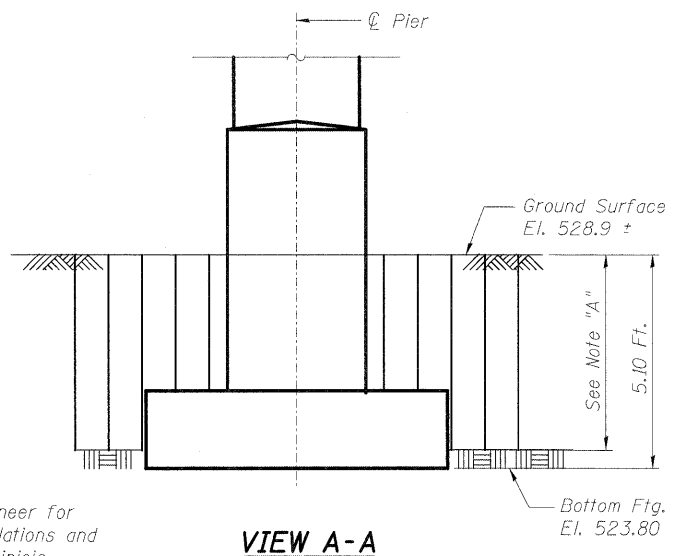


STATE OF ILLINOIS
DEPARTMENT OF TRANSPORTATION

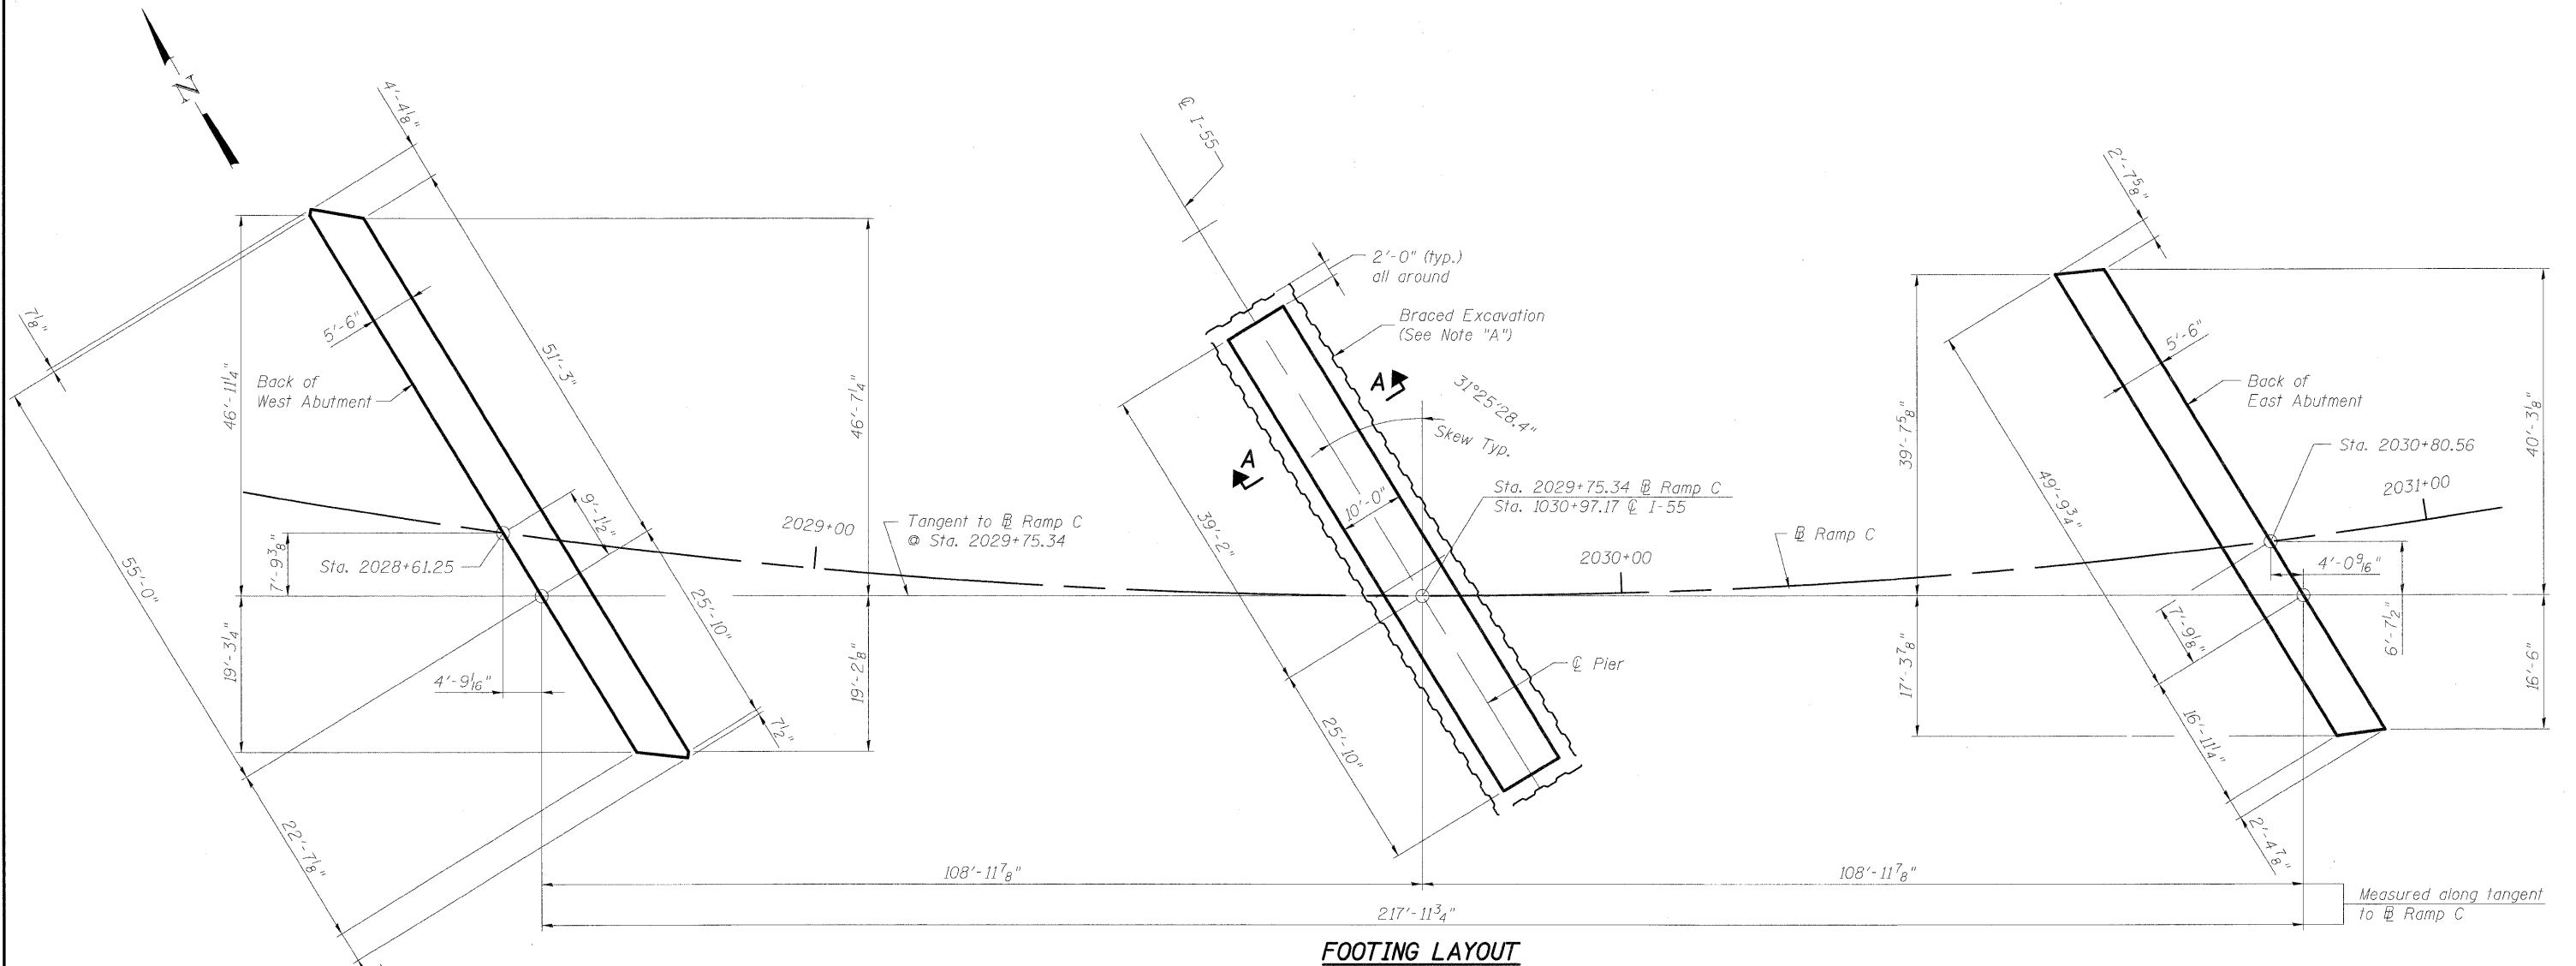

Note "A"
Contractor is required to submit to the Engineer for approval the Braced Excavation design calculations and shop drawings prepared and sealed by an Illinois licensed Structural Engineer.

Note:
Work this Sheet with Sheets SC-24, SC-27 & SC-30.

DESIGNED	BKB
CHECKED	AMV
DRAWN	AMV
CHECKED	BKB

**SUBSTRUCTURE LAYOUT
STRUCTURE NO. 099-0348**

McDonough Associates Inc.
Engineers / Architects
130 East Randolph Street
Chicago, Illinois 60601
(312) 946-8600

SHEET NO. SC-3 SHEETS SC-37	F.A.I. RTE.	SECTION	COUNTY	TOTAL SHEETS	SHEET NO.
	55	(99-1&2) R-6	WILL	756	529
CONTRACT NO. 60F12					
FED. ROAD DIST. NO.		ILLINOIS FED. AID PROJECT			