


DATE	
BY	
FINAL SURVEY	
SURVEY	
NOTE BOOK	
TEMPLATE	
AREAS	
CHECKED	
NO.	

DATE	
BY	
ORIGINAL SURVEY	
SURVEY	
NOTE BOOK	
TEMPLATE	
AREAS	
CHECKED	
NO.	

McDonough Associates Inc.  
 Engineers / Architects  
 100 East Randolph Street, Chicago, Illinois 60601

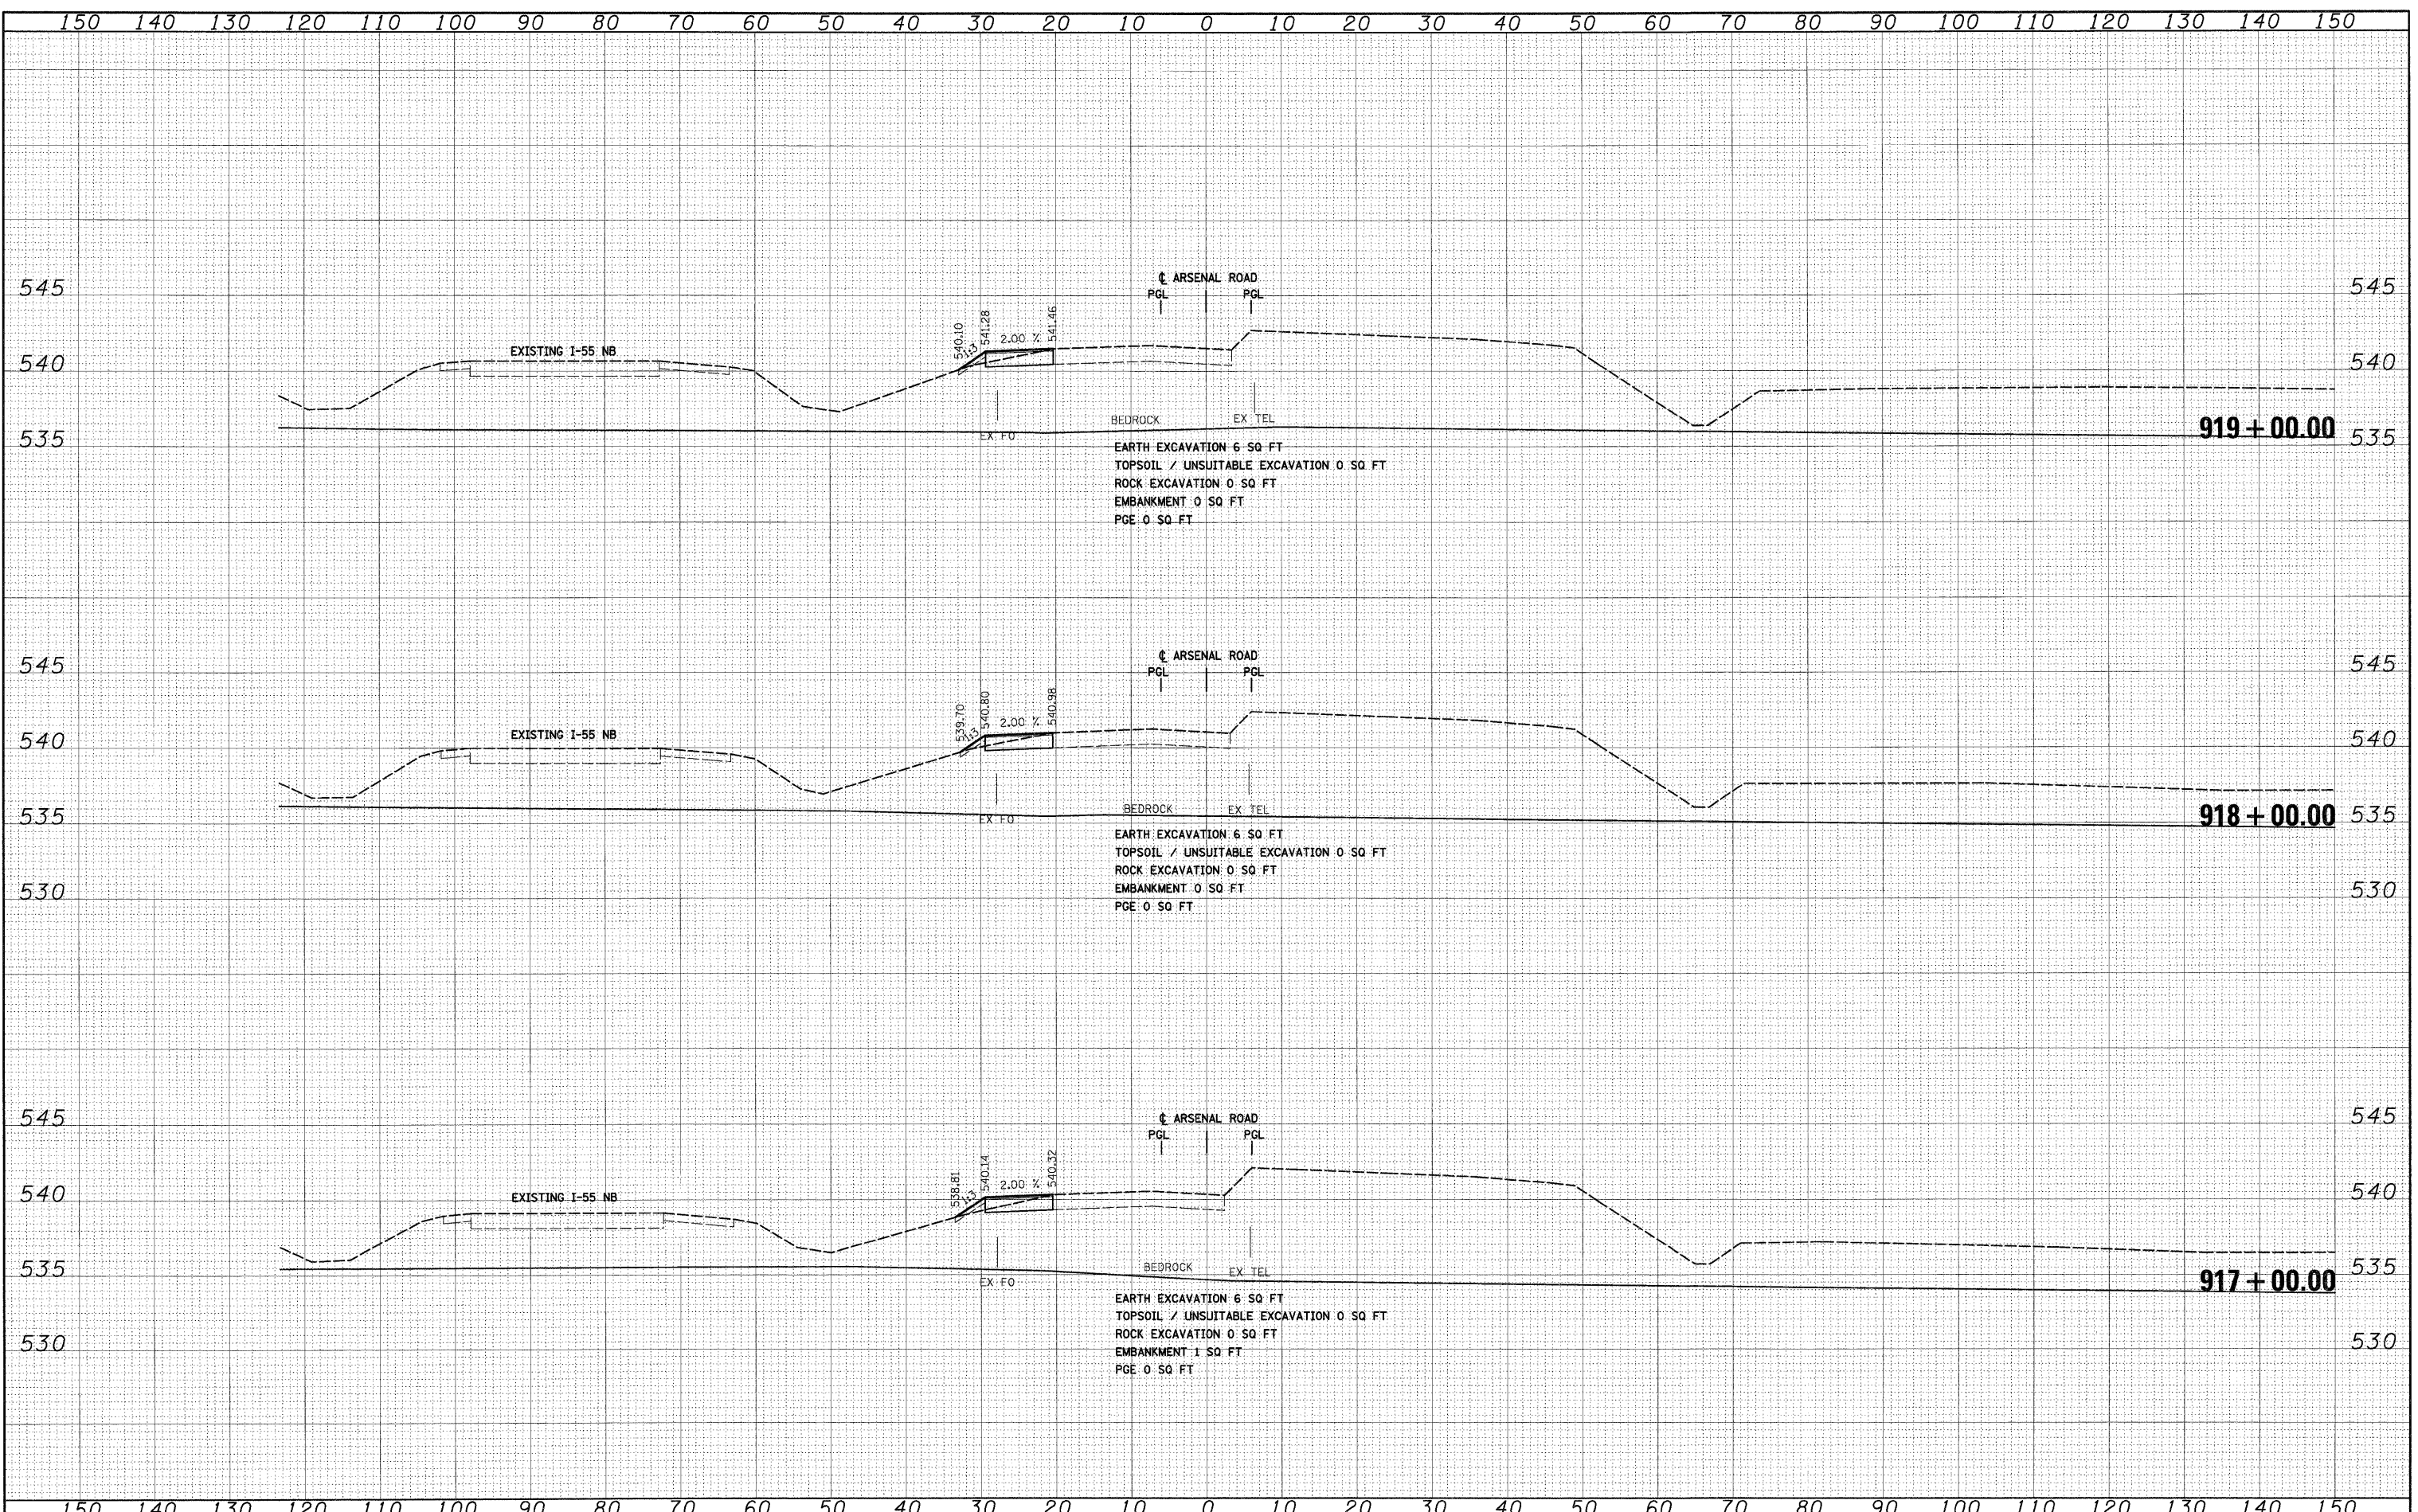

FILE NAME = D:\60F12-SHT-XSSH11.dgn	USER NAME = TKJuegel	DESIGNED - TRK	REVISED -	<b>STATE OF ILLINOIS DEPARTMENT OF TRANSPORTATION</b>	<b>ARSENAL ROAD TEMPORARY PAVEMENT CROSS SECTIONS</b>	F.A.I. RTE. 55	SECTION 99-2HB-2B-1	COUNTY WILL	TOTAL SHEETS 756	SHEET NO. 588	
PLOT SCALE = 1:10	CHECKED - DLT	REVISED -	SCALE: 1"=10'H+1"=5'V			SHEET NO. 3 OF 16 SHEETS	STA. 917+00.00 TO STA. 919+00.00	CONTRACT NO. 60F12			
PLOT DATE = 2/3/2011	DATE = 2/4/11	REVISED -						FED. ROAD DIST. NO. 1 ILLINOIS FED. AID PROJECT			