


DATE	
BY	
SURVEYED	
PLANNED	
TEMPERATURE	
NOTE BOOK	
AREAS CHECKED	
NO.	

DATE	
BY	
SURVEYED	
PLANNED	
TEMPERATURE	
NOTE BOOK	
AREAS CHECKED	
NO.	

McDonough Associates Inc.
 Engineers/Architects
 100 East Randolph Street Chicago, Illinois 60601

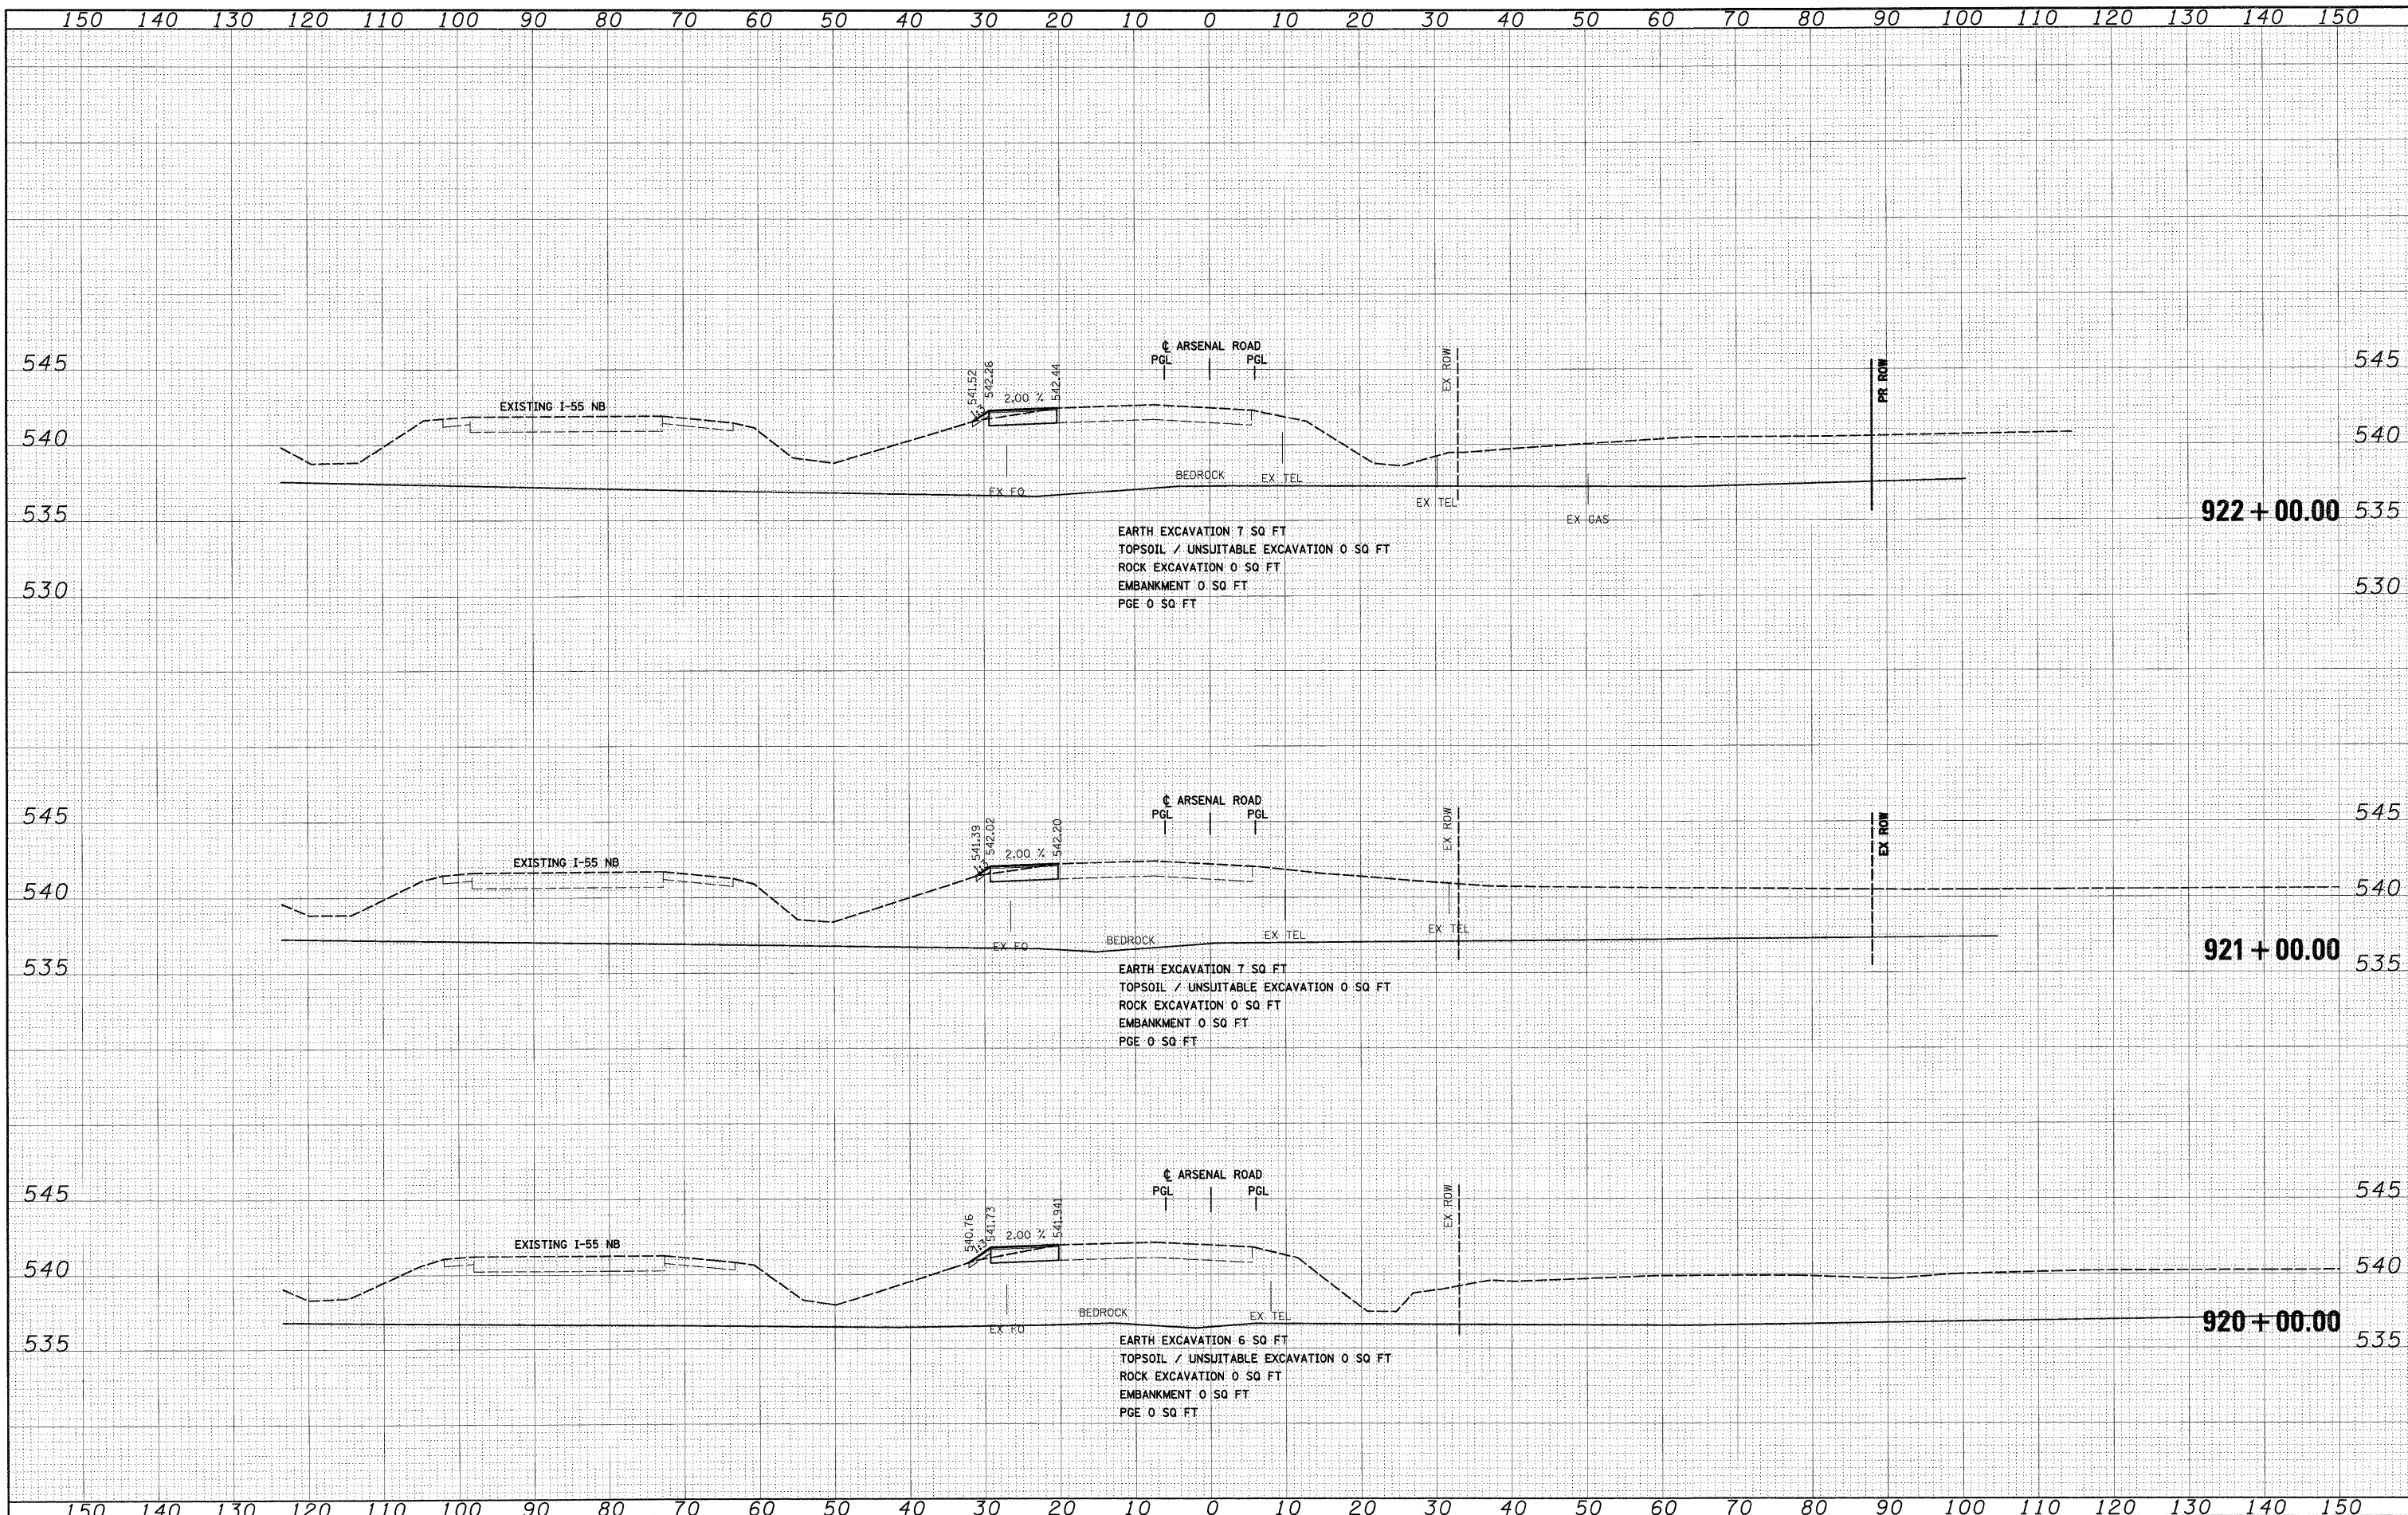

EARTH EXCAVATION 7 SQ FT
 TOPSOIL / UNSUITABLE EXCAVATION 0 SQ FT
 ROCK EXCAVATION 0 SQ FT
 EMBANKMENT 0 SQ FT
 PGE 0 SQ FT

EARTH EXCAVATION 7 SQ FT
 TOPSOIL / UNSUITABLE EXCAVATION 0 SQ FT
 ROCK EXCAVATION 0 SQ FT
 EMBANKMENT 0 SQ FT
 PGE 0 SQ FT

EARTH EXCAVATION 6 SQ FT
 TOPSOIL / UNSUITABLE EXCAVATION 0 SQ FT
 ROCK EXCAVATION 0 SQ FT
 EMBANKMENT 0 SQ FT
 PGE 0 SQ FT

FILE NAME =	USER NAME = TKluegel	DESIGNED - TRK	REVISED -	STATE OF ILLINOIS DEPARTMENT OF TRANSPORTATION	ARSENAL ROAD TEMPORARY PAVEMENT CROSS SECTIONS	F.A.I. RTE.	SECTION	COUNTY	TOTAL SHEETS	SHEET NO.	
DIG6F12-SHT-XSSH11.dgn		DRAWN - TRK	REVISED -			55	99-2HB-2B-1	WILL	756	589	
PLOT SCALE = 1:10		CHECKED - DLT	REVISED -			CONTRACT NO. 60F12					
PLOT DATE = 2/3/2011		DATE - 2/4/11	REVISED -			FED. ROAD DIST. NO. 1 ILLINOIS FED. AID PROJECT					

SCALE: 1"=10'H; 1"=5'V SHEET NO. 4 OF 16 SHEETS STA. 920+00.00 TO STA. 922+00.00