


FINAL	SURVEYED	DATE
SURVEY	TEMPLATE	
NOTE BOOK	AREAS CHECKED	
NO.		

ORIGINAL	SURVEYED	DATE
SURVEY	TEMPLATE	
NOTE BOOK	AREAS CHECKED	
NO.		

McDonough Associates Inc.
Engineers/Architects
185 East Randolph Street, Chicago, Illinois 60601

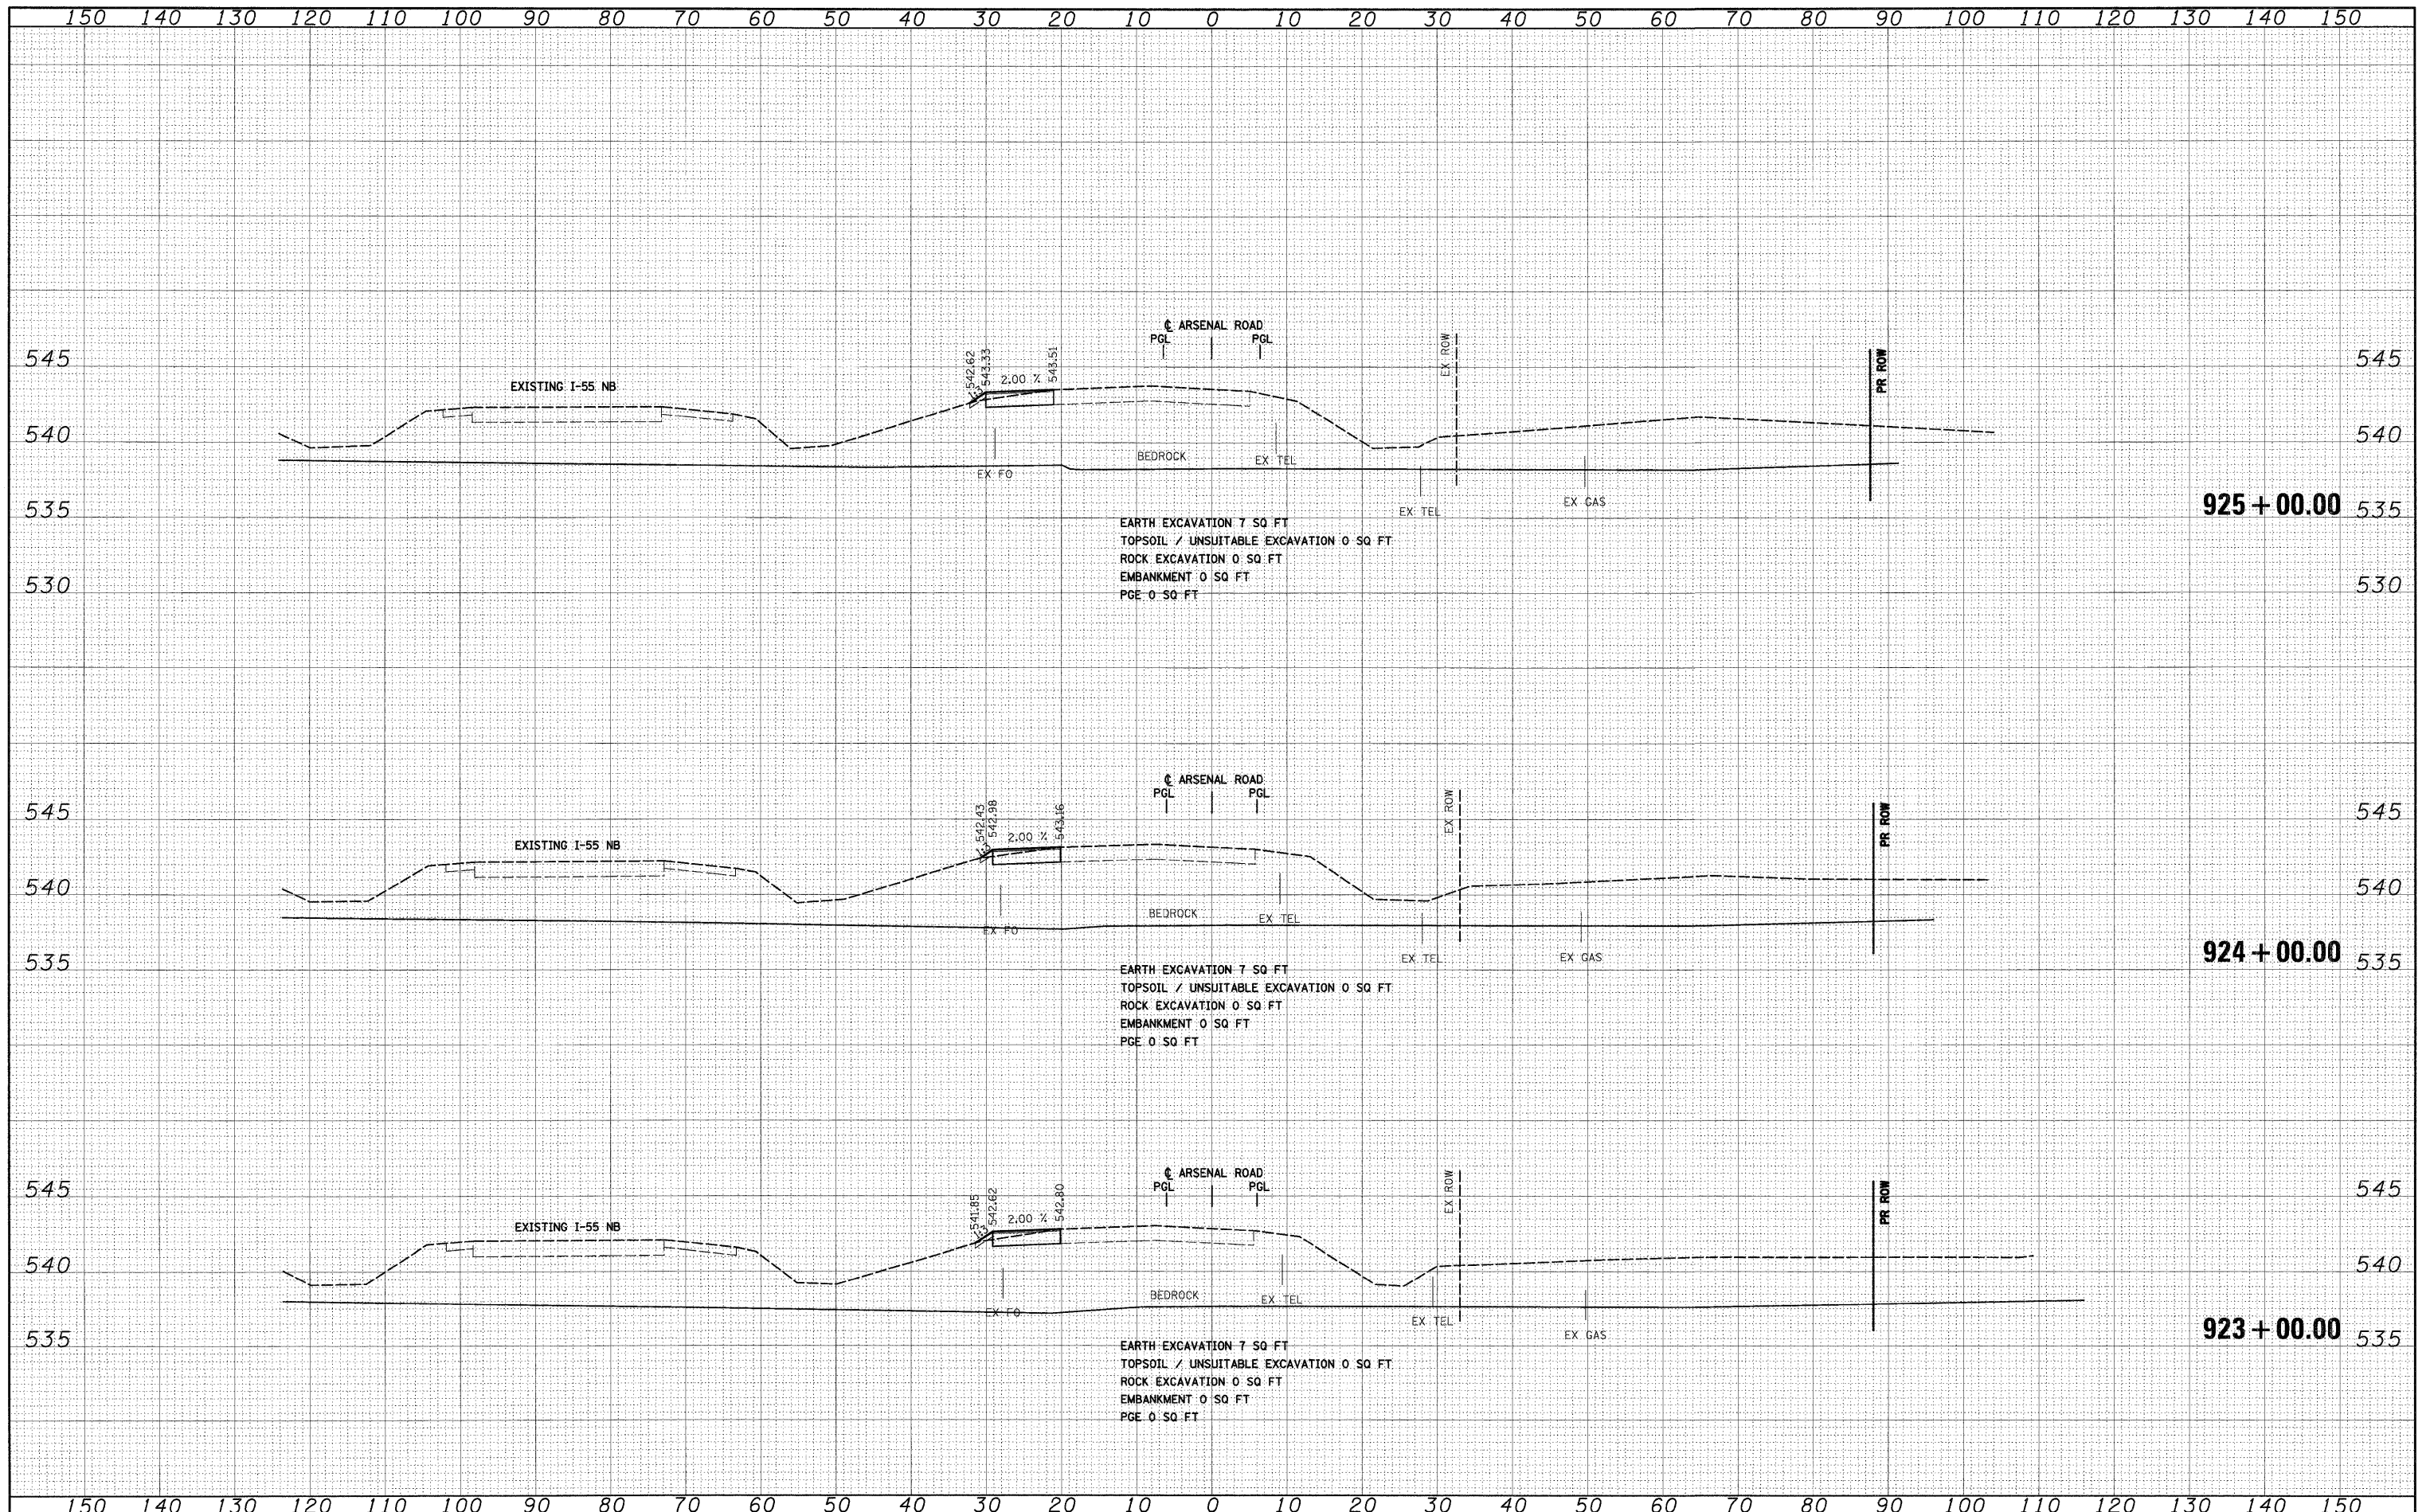

FILE NAME = D:\62\F12-SHT-XSSH11.dgn
USER NAME = TKLuegel

DESIGNED	- TRK	REVISED	-
DRAWN	- TRK	REVISED	-
CHECKED	- DLT	REVISED	-
DATE	- 2/4/11	REVISED	-

STATE OF ILLINOIS
DEPARTMENT OF TRANSPORTATION

ARSENAL ROAD TEMPORARY PAVEMENT CROSS SECTIONS
SCALE: 1"=10'H; 1"=5'V SHEET NO. 5 OF 16 SHEETS STA. 923+00.00 TO STA. 925+00.00

F.A.I. RTE.	SECTION	COUNTY	TOTAL SHEETS	SHEET NO.
55	99-2HB-2B-1	WILL	756	590
CONTRACT NO. 60F12			ILLINOIS FED. AID PROJECT	